
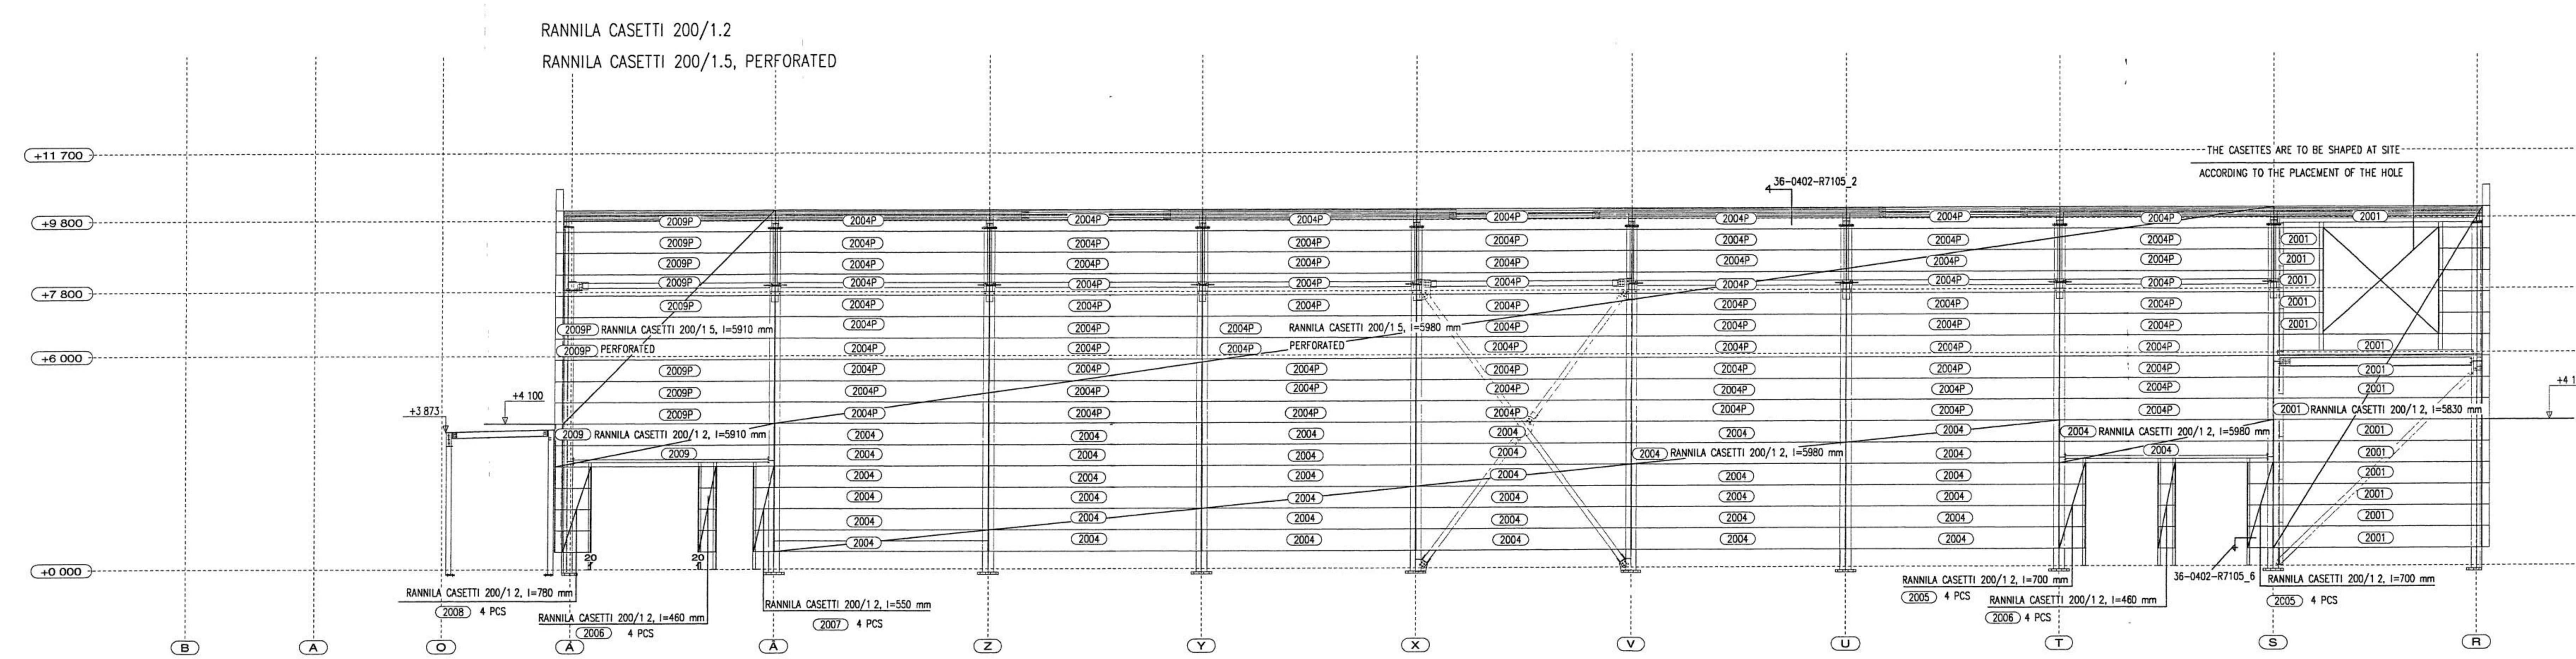


ASSEMBLY LIST					
MARK	DESCRIPTION	PCS	LENGTH	WEIGHT	DWG

REFERENCES	
DEFAULT WELDING	UNLESS OTHERWISE NOTED
WELDING CLASS	
CLASS OF CORROSION CUTTING	
SURFACE TREATMENT	
PAINTING	

MONTAGE OF THE CASSETTES - SEE THE INSTRUCTIONS OF SUPPLIER
FASTENING SCREWS:
CASETTI 200/1.2, 1.5 / COLUMN P200x8 S012-T15-5.5x36 cc 300
CASETTI 200/1.2, 1.5 / COLUMN HE300x8 T09-T116-6.3x36 cc 300
CASETTI 200/1.2, 1.5 / CASETTI 200/1.2, 1.5 SL3-H15-6.3x32 cc 300

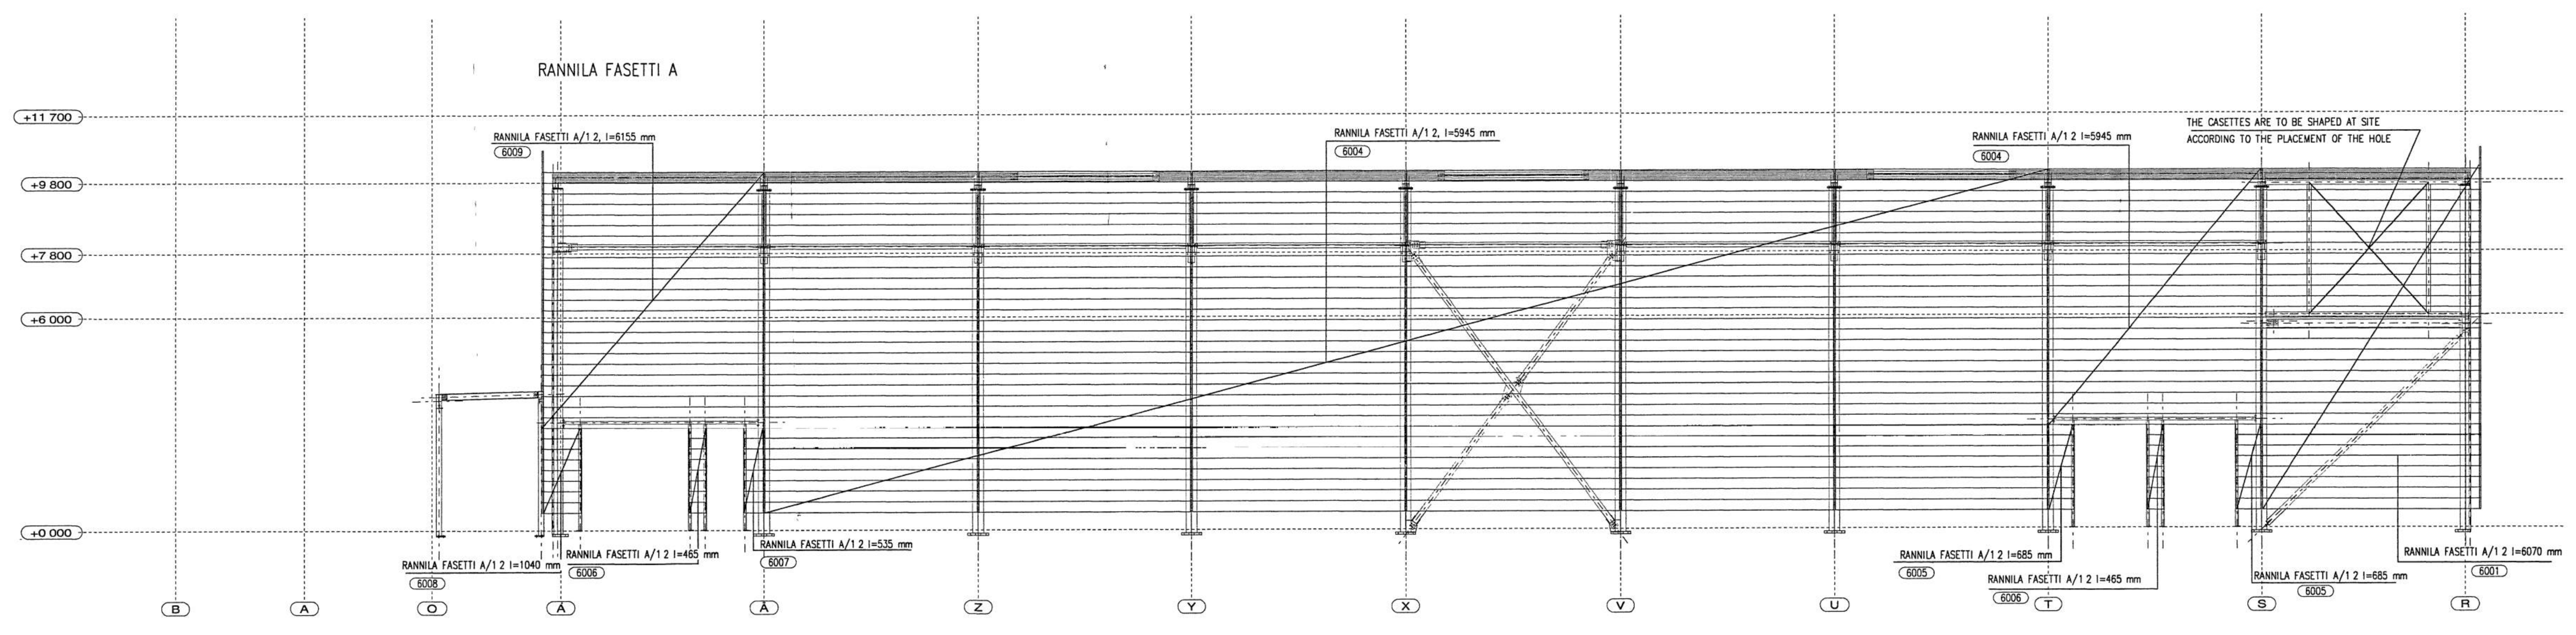

MARK	DESCRIPTION	PCS	LENGTH	WEIGHT	DWG

DATE	NO	REVISION	REV BY	APPROV
31.10.2008	B	RANNILA FASETTI ELEMENTS ADDED	AV	RR
18.10.2008	A	ADDED	AV	RR

AARO KOHONEN OY
consulting engineers

Project: Sport Hall / Iceland
Drawing: 16-17/R - B
Date: 27.09.2009
Scale: 1/75

Author: Arm Varro
Checked: [Signature]
Date: 27.09.2009