

ASSEMBLY LIST				
MARK	DESCRIPTION	PCS	LENGTH	WEIGHT

REFERENCES	

DEFAULT WELDING		UNLESS OTHERWISE NOTED
WELDING CLASS		
CLASS OF OXYGEN CUTTING		
SURFACE TREATMENT		
PAINTING		

MONTAGE OF THE CASSETTES - SEE THE INSTRUCTIONS OF SUPPLIER


FASTENING SCREWS

CASETTI 200/1,2, 1,5 / COLUMN P200x8: SD12-T15-5.5x36 cc 300

CASETTI 200/1,2, 1,5 / COLUMN HE3008 TD8-T-116-6.3x38 cc 3


CASETTI 200/1,2, 1,5 / CASETTI 200/1,2, 1,5 SL3-H15-6.3x32 cc 300

RANNILA FASETTI A

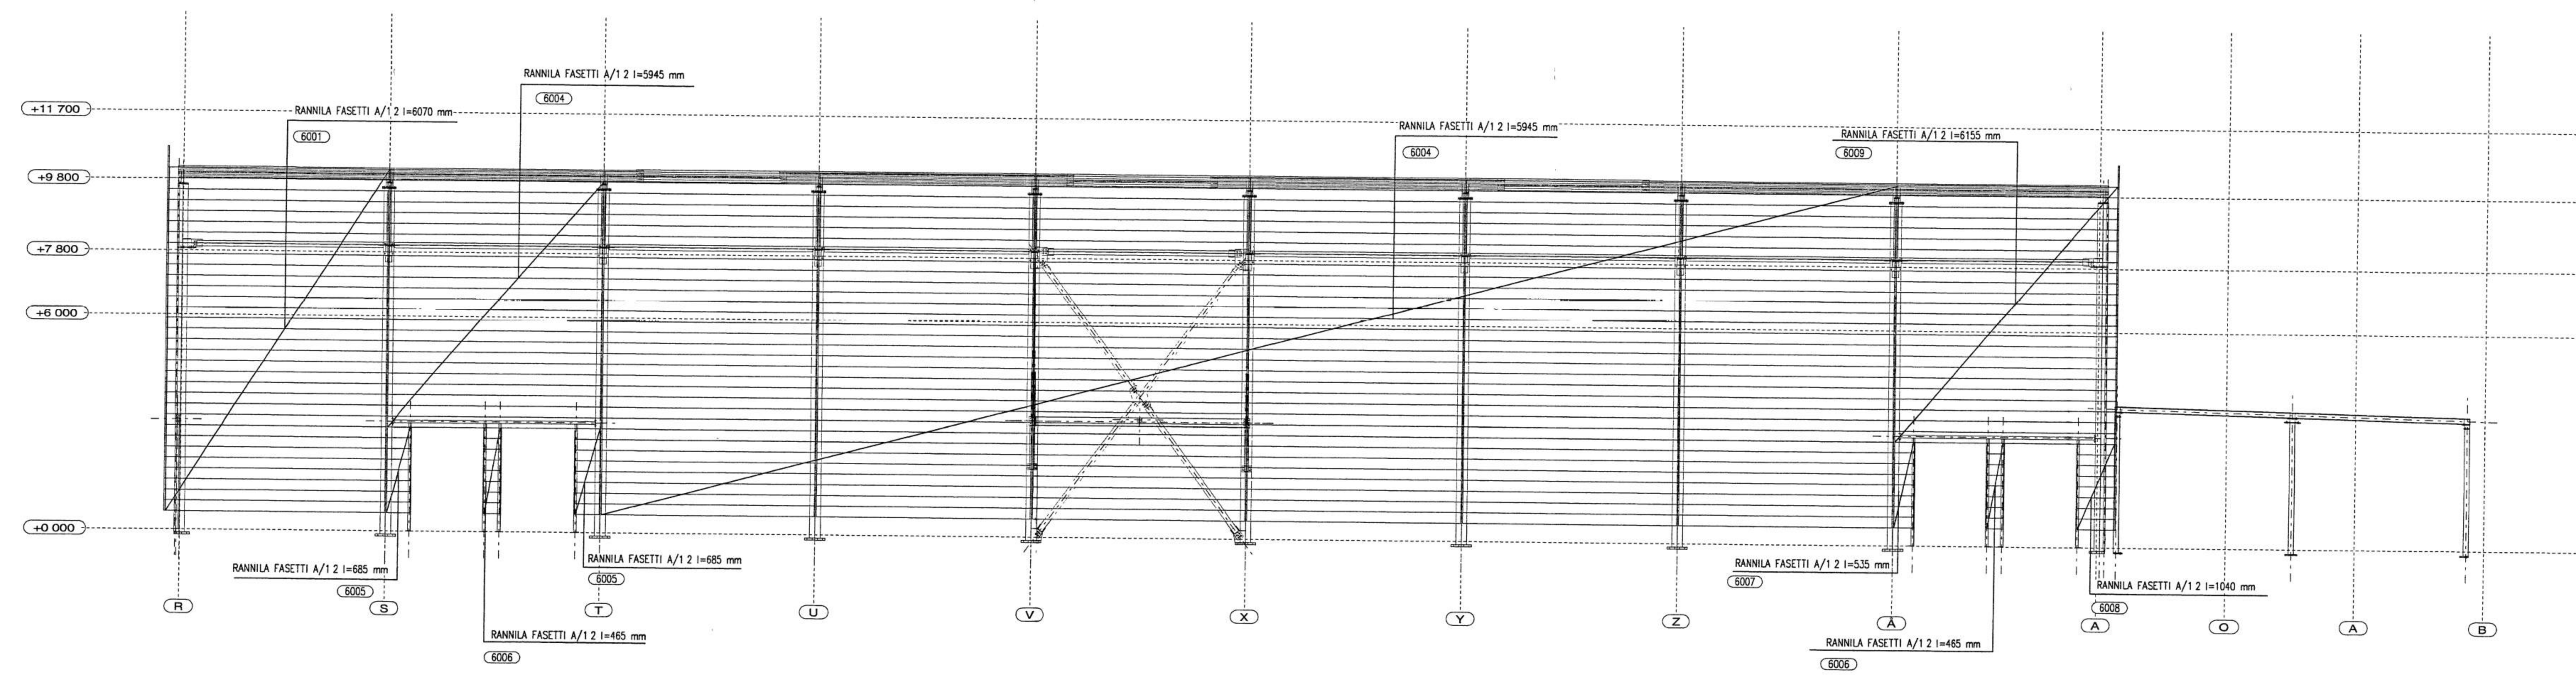

RANNILA CASETTI 200/1.2

RANNILA CASETTI 200/1.5 PERFORATED

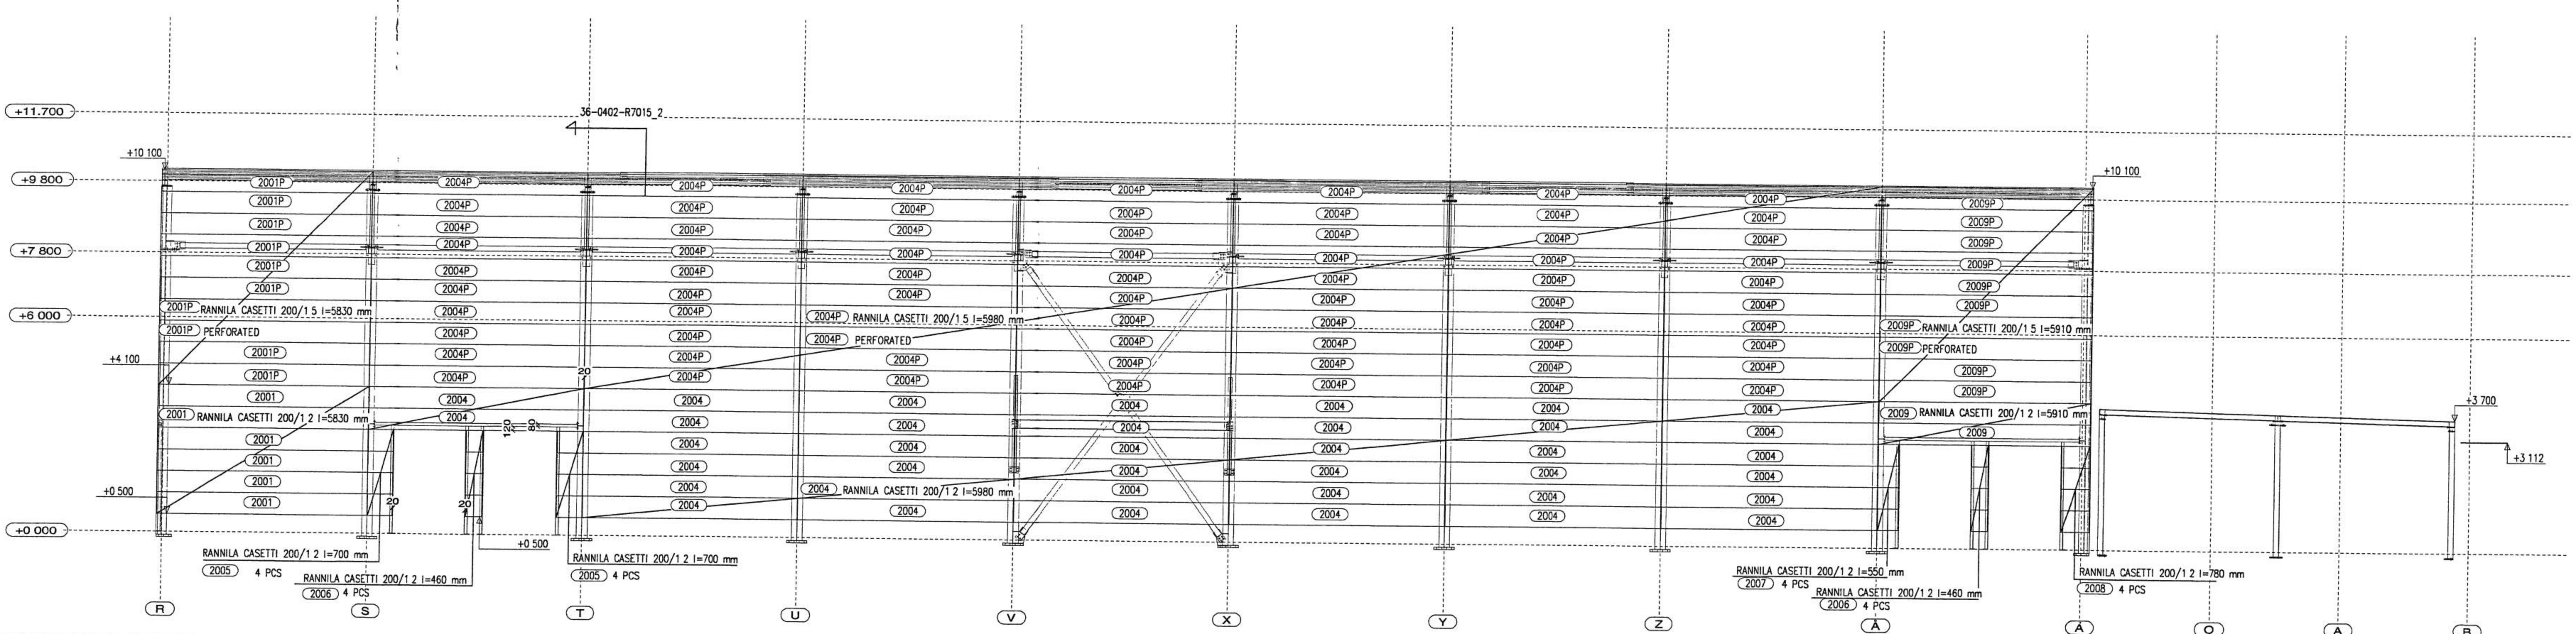

Phase	3 / A / B		
	02 10 00	19 10 00	31 10 00
RANNILA/Alueenon	2 s	2 s	2 s
PYTY/Kuopio	1 s	1 s	1 s

SI 10 2000	B	RANNILA FASETTI ELEMENTS ADDED	AV	RR
19 10 2000	A	ADDED	AV	RR
DATE	NO	REVISION	REV BY	APPRD

AARO KOIVONEN OY
 consulting engineers

Rannila Steel Oy
 Sport Hall / Iceland

1:20 - R
 Drawing no. 1/75

15.10.2000
 19.10.2000