


ASSEMBLY LIST			
MARK	DESCRIPTION	QTY	UNIT

REFERENCES	
DEFAULT WELDING	UNLESS OTHERWISE NOTED
WELDING CLASS	
CLASS OF OXYGEN CUTTING	
SURFACE TREATMENT	
PAINTING	

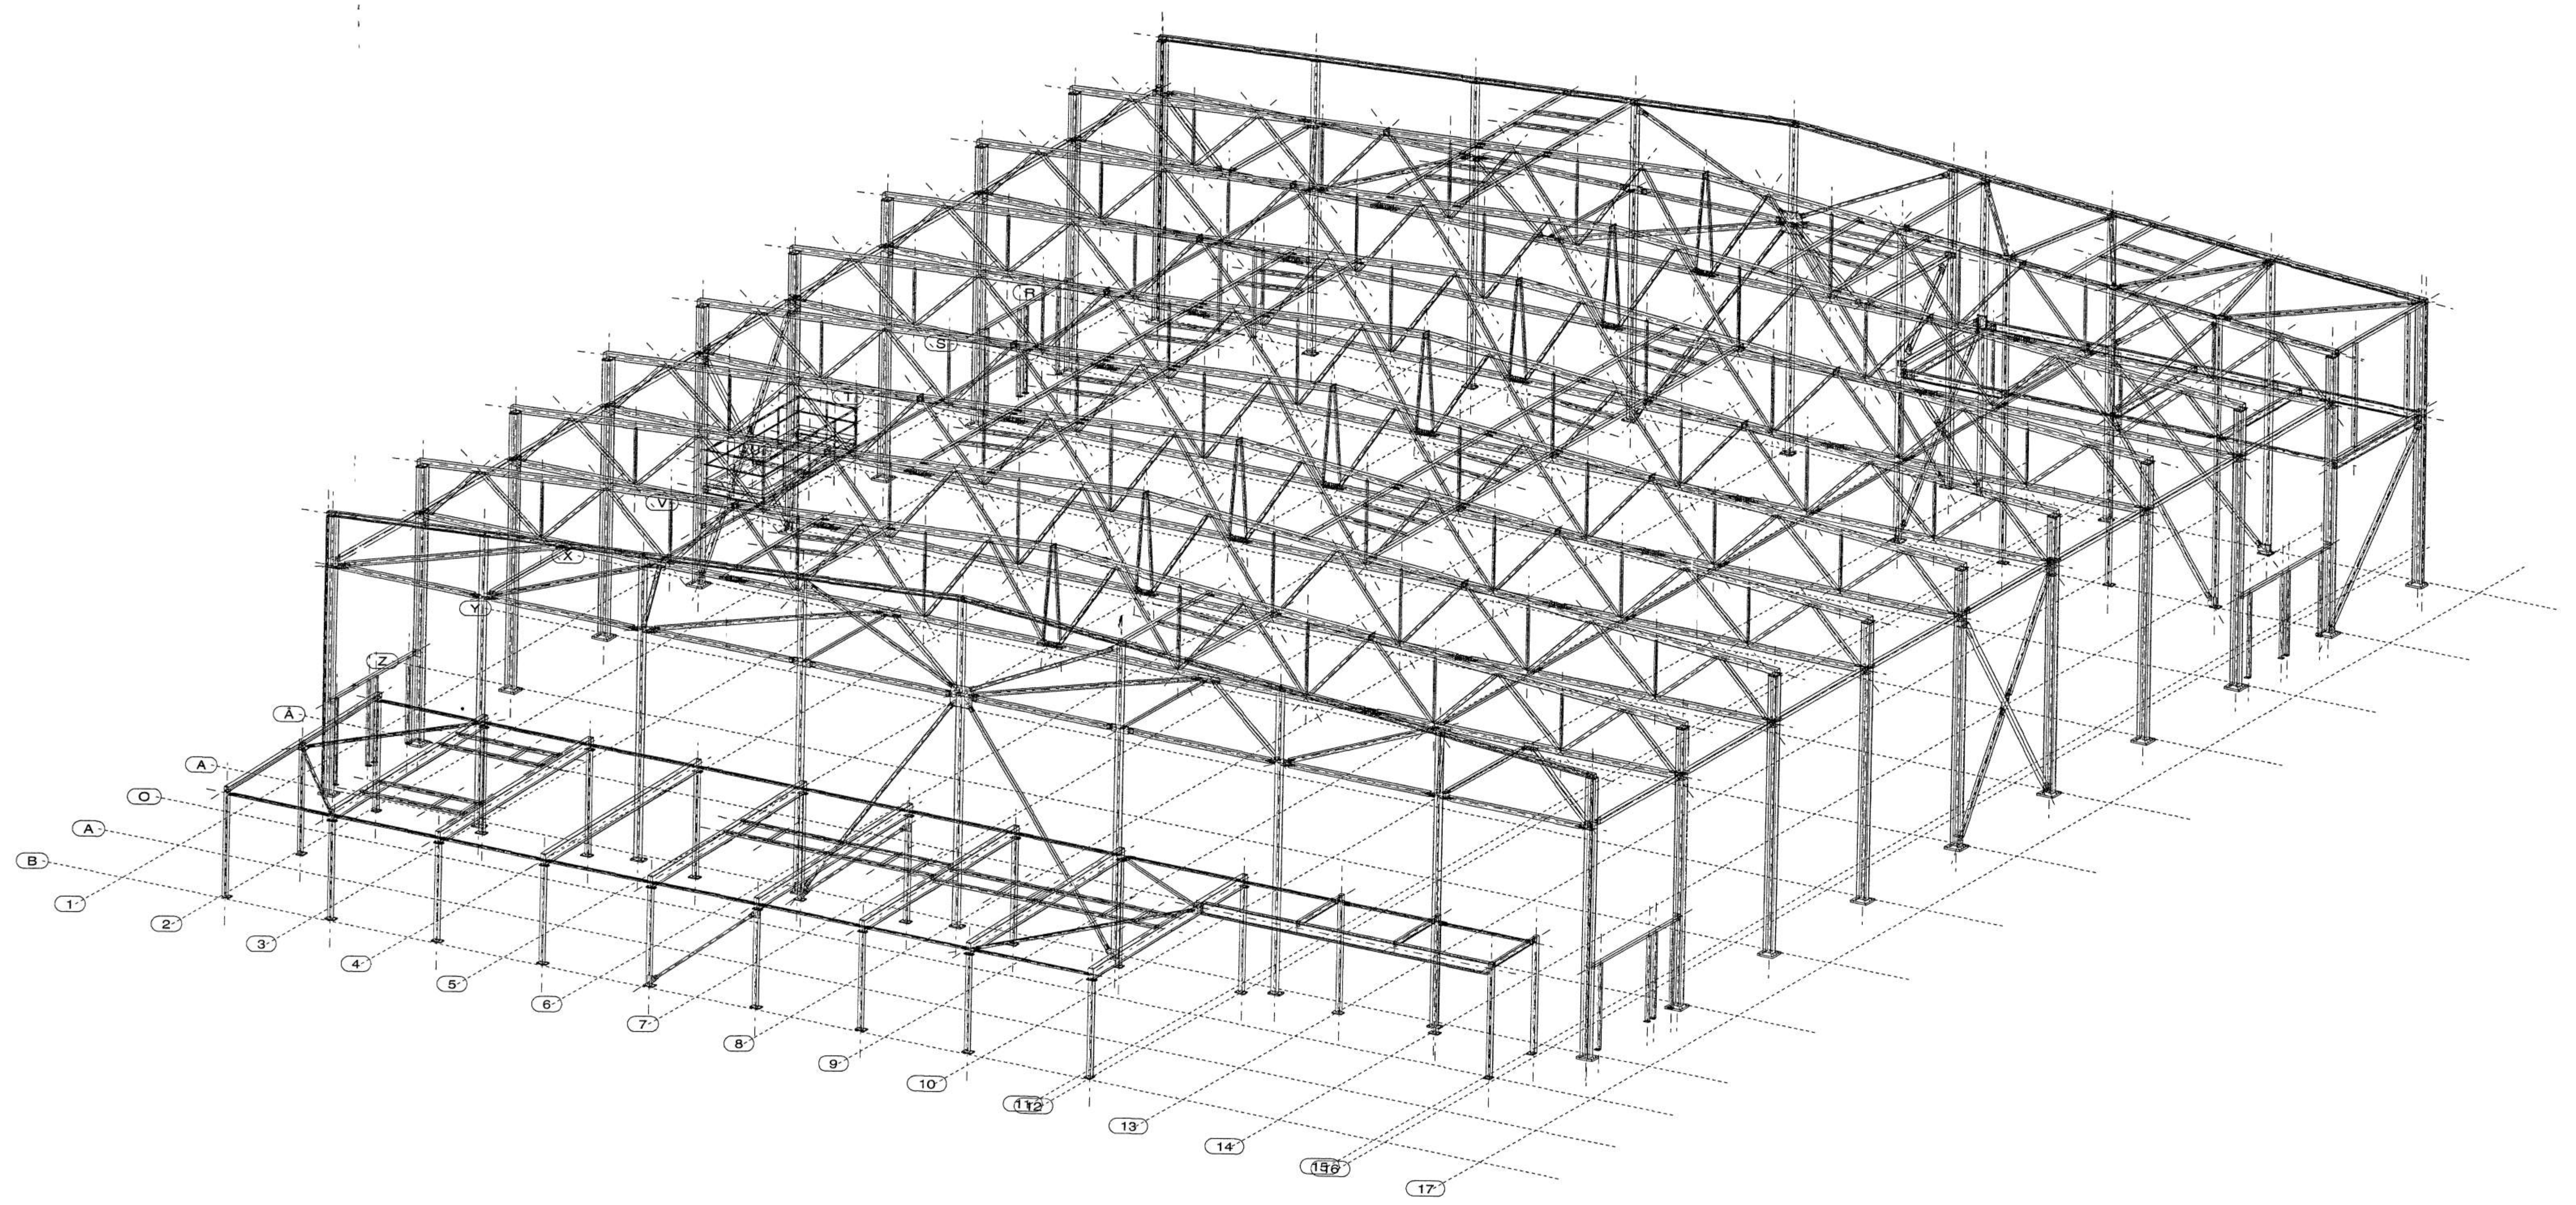

DATE	NO.	REVISION	REV BY	APP.

<b>K AARO KOHONEN OY</b> consulting engineers			P.O. Box 17, P.O. Box 17/2 FIN-00017 HELSINKI, FINLAND Phone no. +358 9 881 91 Telefax no. +358 9 881 91
Project name <b>Rennís Steel Oy</b>	Structure <b>Steel structures</b>	Scale <b>1/100</b>	
Object <b>Sport Hall / Iceland</b>	Model <b>3D-model</b>	Date <b>25.08.2000</b>	
Author <b>RR</b>	Checked by <b>RR</b>	Date <b>25.08.2000</b>	Drawing no. <b>36-0402 -7030</b>