


23. Júlí 2003

BYGGINGARFRÓÐUNNI VESTMANNAEYJUM

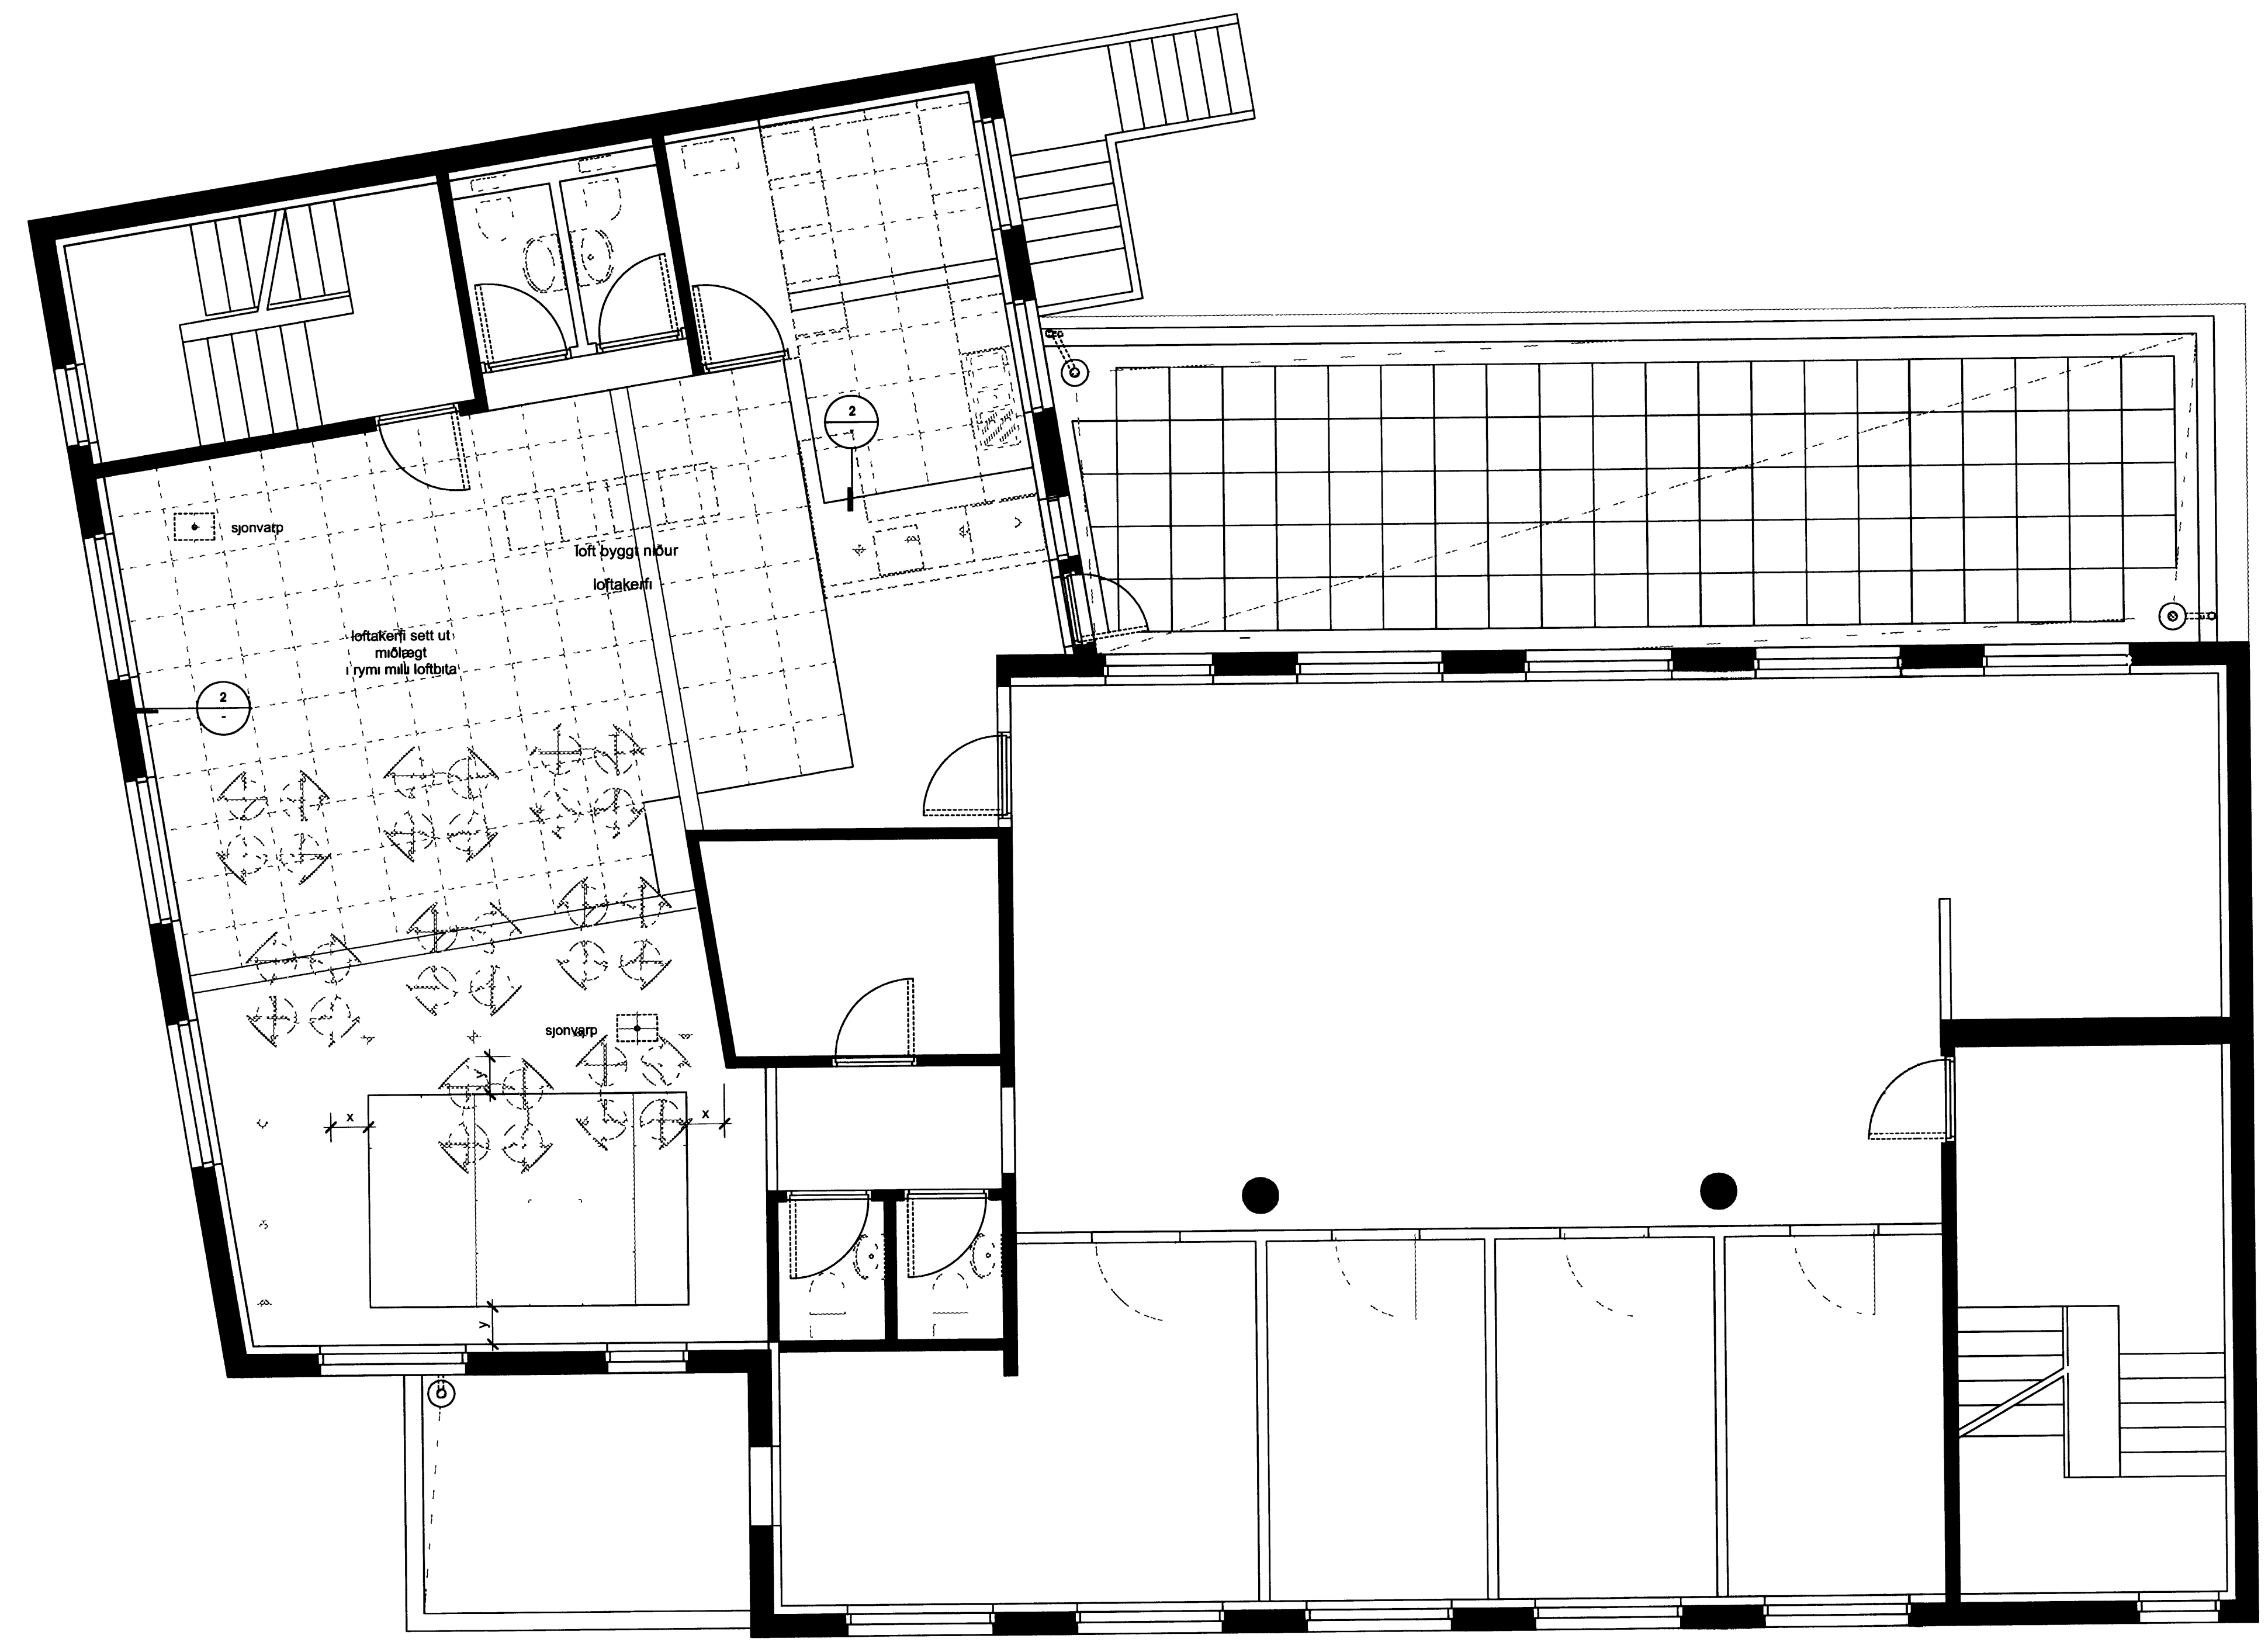

GLÁMA·KÍM	
Árn Kjartansson	ÍD 04032-2001
Jóhanna Þórunn	ÍD 0103 8028
Þórunn Kjartansson	ÍD 13228 2201
Þórunn Kjartansson	ÍD 13083 2001
Arnljóttur Langnes	ÍD 101 101

<b>ÍSLANDSBANKI</b>	
KIRKJUVEGI 23 - 900 VESTMANNAEYJAR - MHL 01	
VIÐBYGGING • ENDURBÆTUR	
<b>SÉRUPPRÁTTUR</b>	
Þrenging	Tolláttur
02 05 2003	<b>A.45.03</b>
Verð	1 50
GK 20753	SH/ÓM
Arnljóttur Langnes 144 ehf. 105 Reykjavík t. 530 4100 f. 530 8101 kt. 560 4942739 glama@glama.kim www.glama.kim	
Árn Kjartansson arkitekt FAI kt. 04032-2001	
Sigurður Halldórsson arkitekt FAI kt. 100857-2009	