
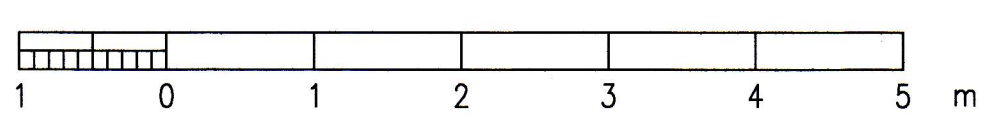


SAMÞYKKT AF BYGGINGARFRUMULTRÖG
13. DES. 2015
JGÓ

ÁRITUN ADALHÖNNUBAR:
160963-7519
ÁRITUN HÖNNUBAR:
160963-7519

JGÓ

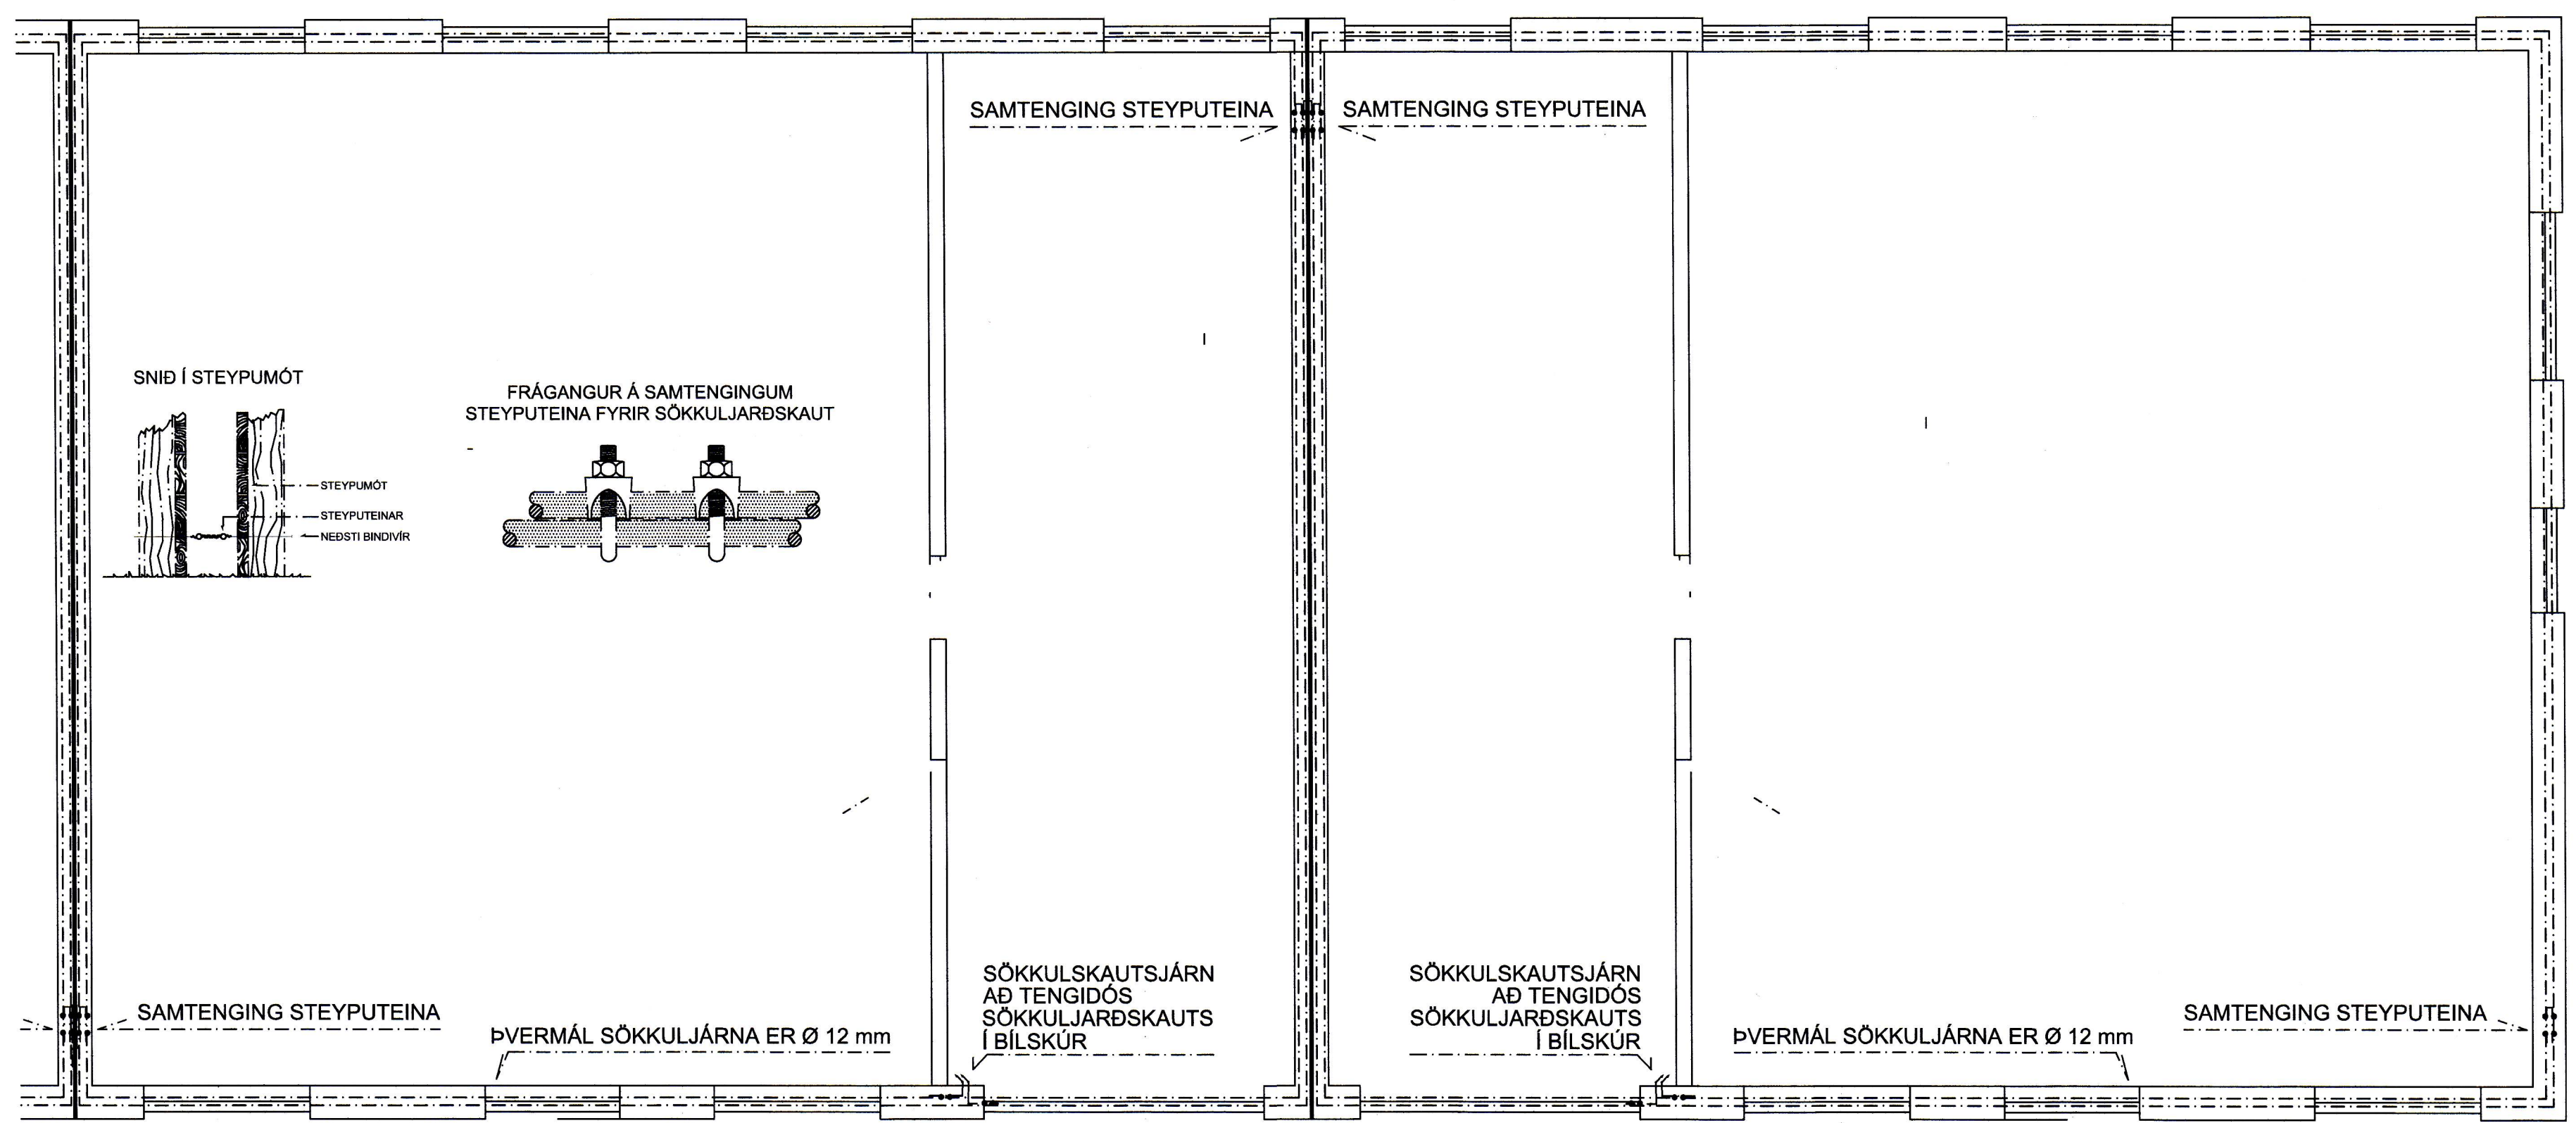

GERT JGÓ	FLOKKUN	WATT EHF LÖGGILTUR RAFVERKTAKI	VERKHEITI KLEIFAHRAUN 7 c og d VESTMANNAEYJAR SÖKKULSKAUT	TEIKN. NR. 2	DAGS. 2015-13-12
SAMÞYKKT	VERKNR. 4000-2			NÆSTA TEIKN 3	ÚTG. A