


SAMÞYKKT AF BYGGINGARFULLTÖUJA
 12.08.2017
 BYGGINGARFULLTÖUJUM VESTMANNNAEYJUM

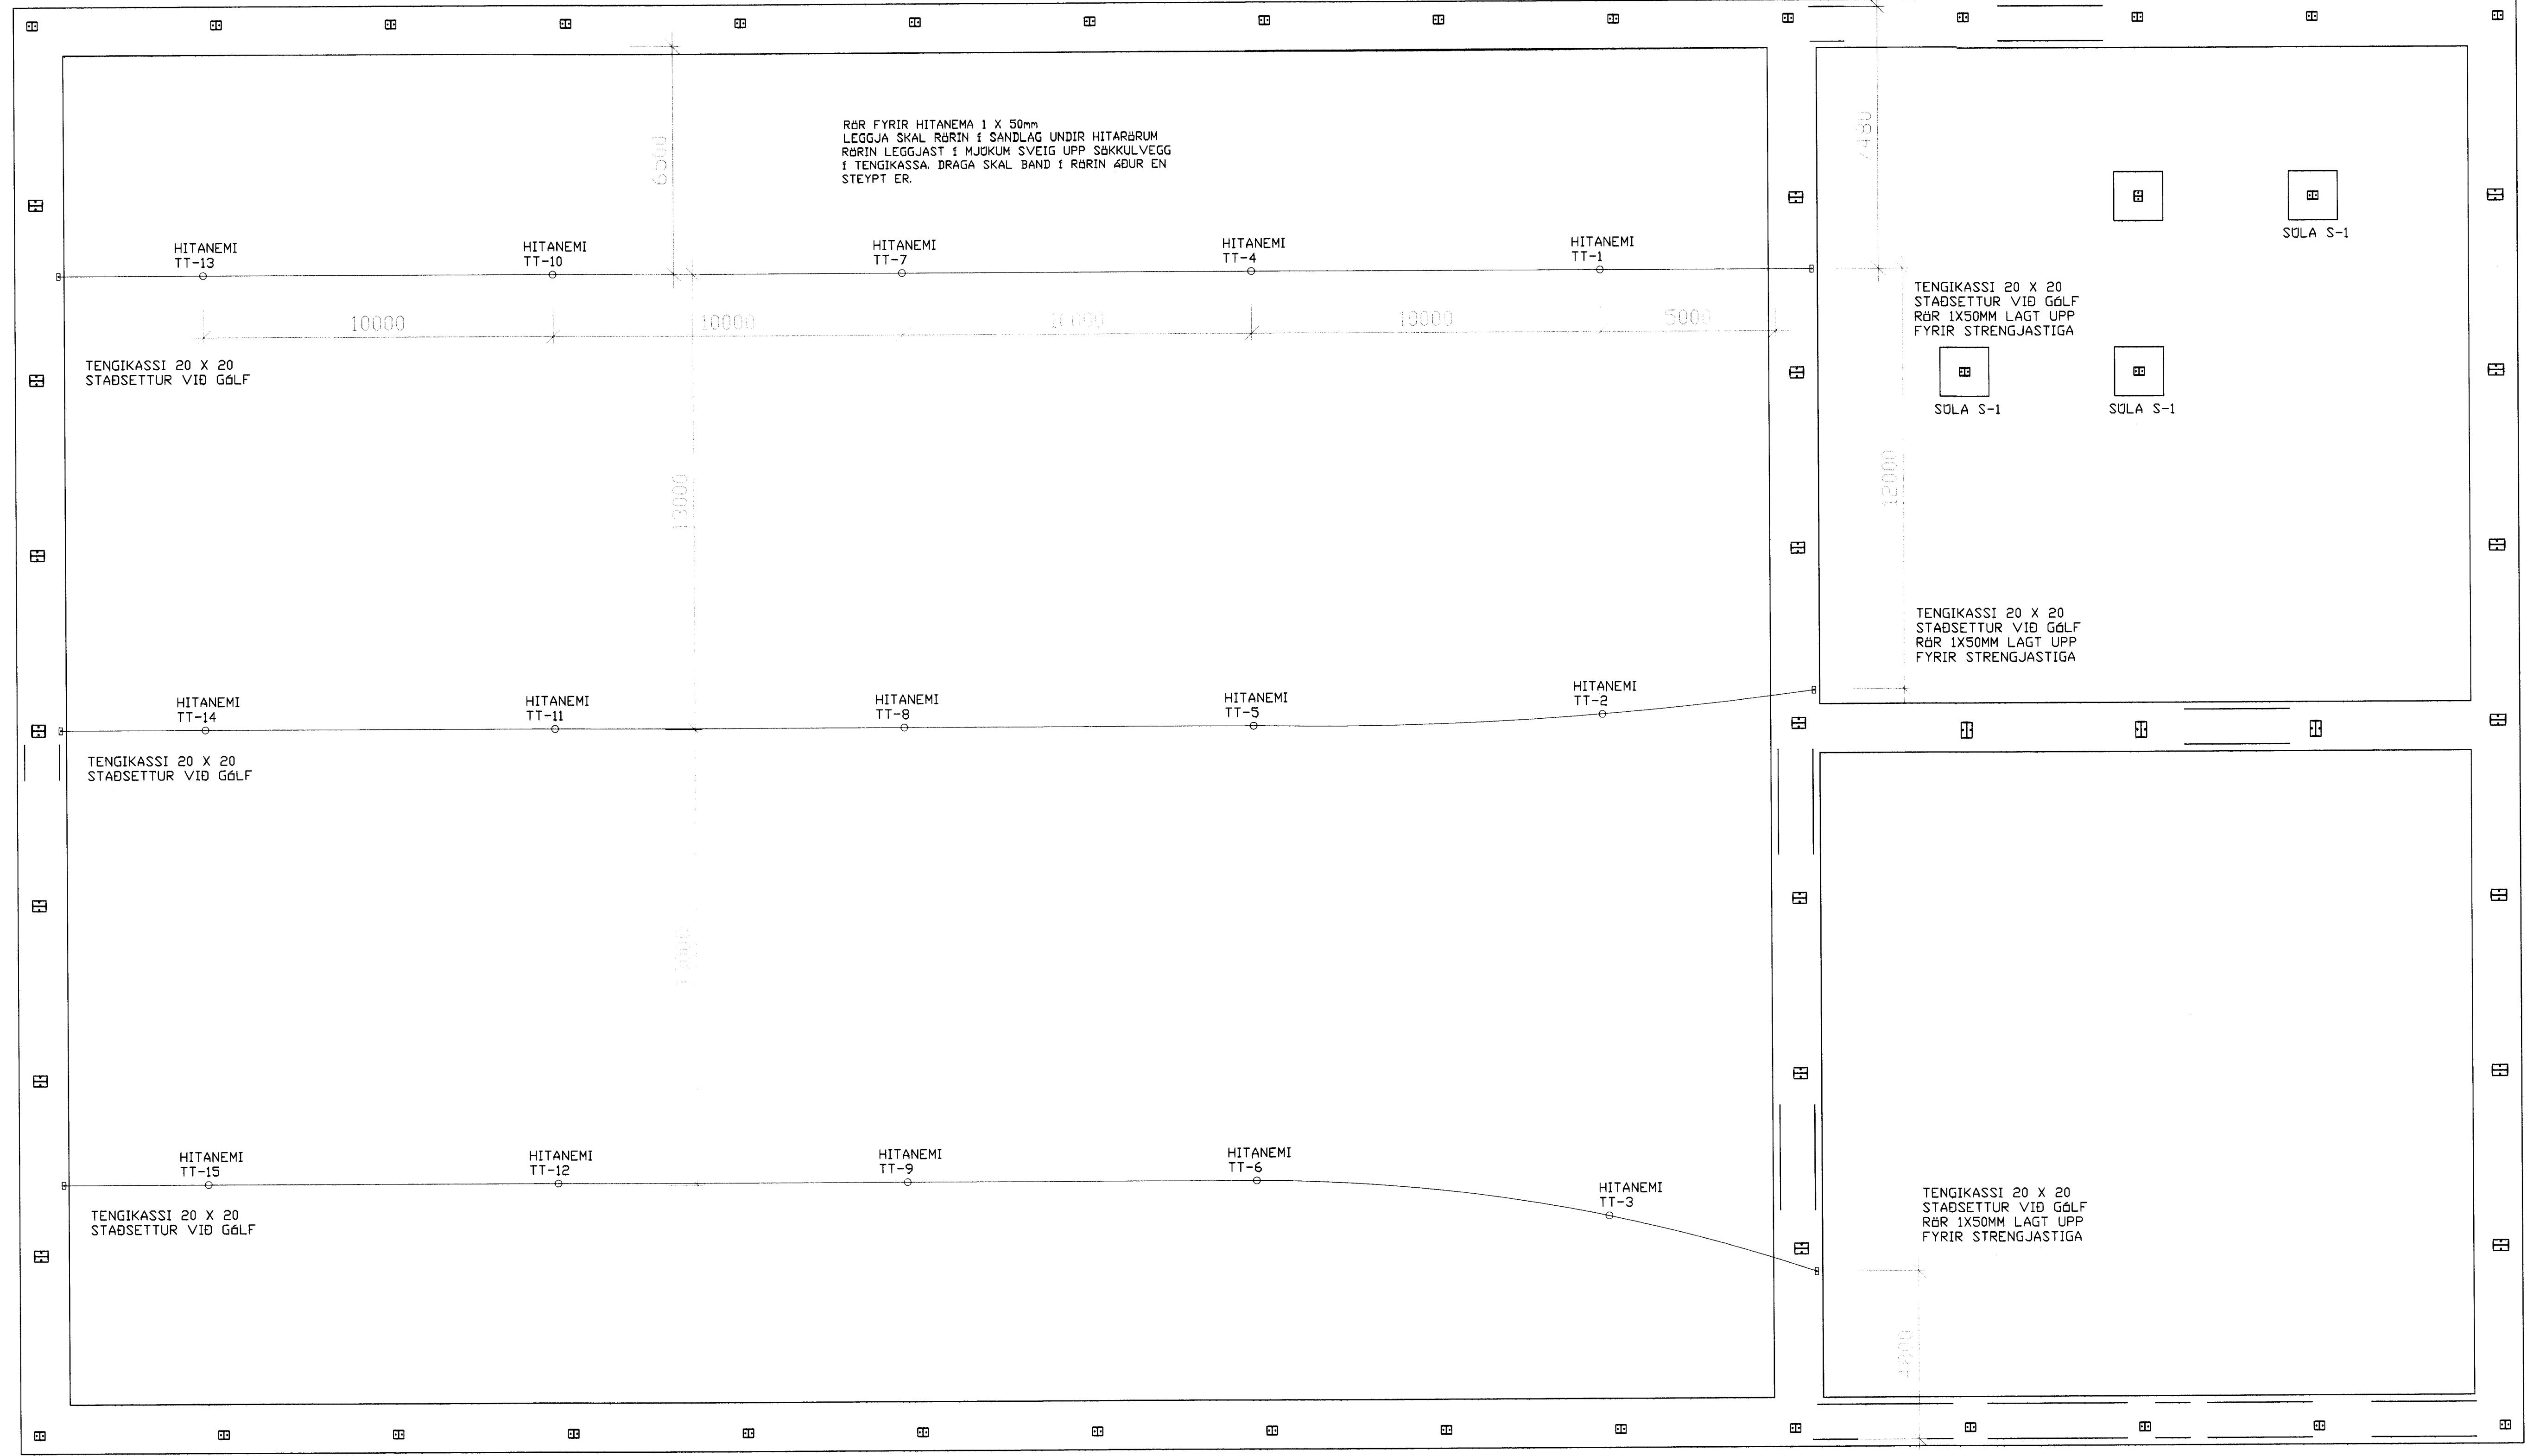

Vinnustöðin hf Vestmannaeyjum		Frystigeymsla	
Hannað: Stefán	Yfirlit	Samþ. - Dags.	Skrá elrun-001
		Dags: 17/09/07	Kvarði: 1:100
ELRÚN			Útgáfa: 0
			Bladno: 1/1