
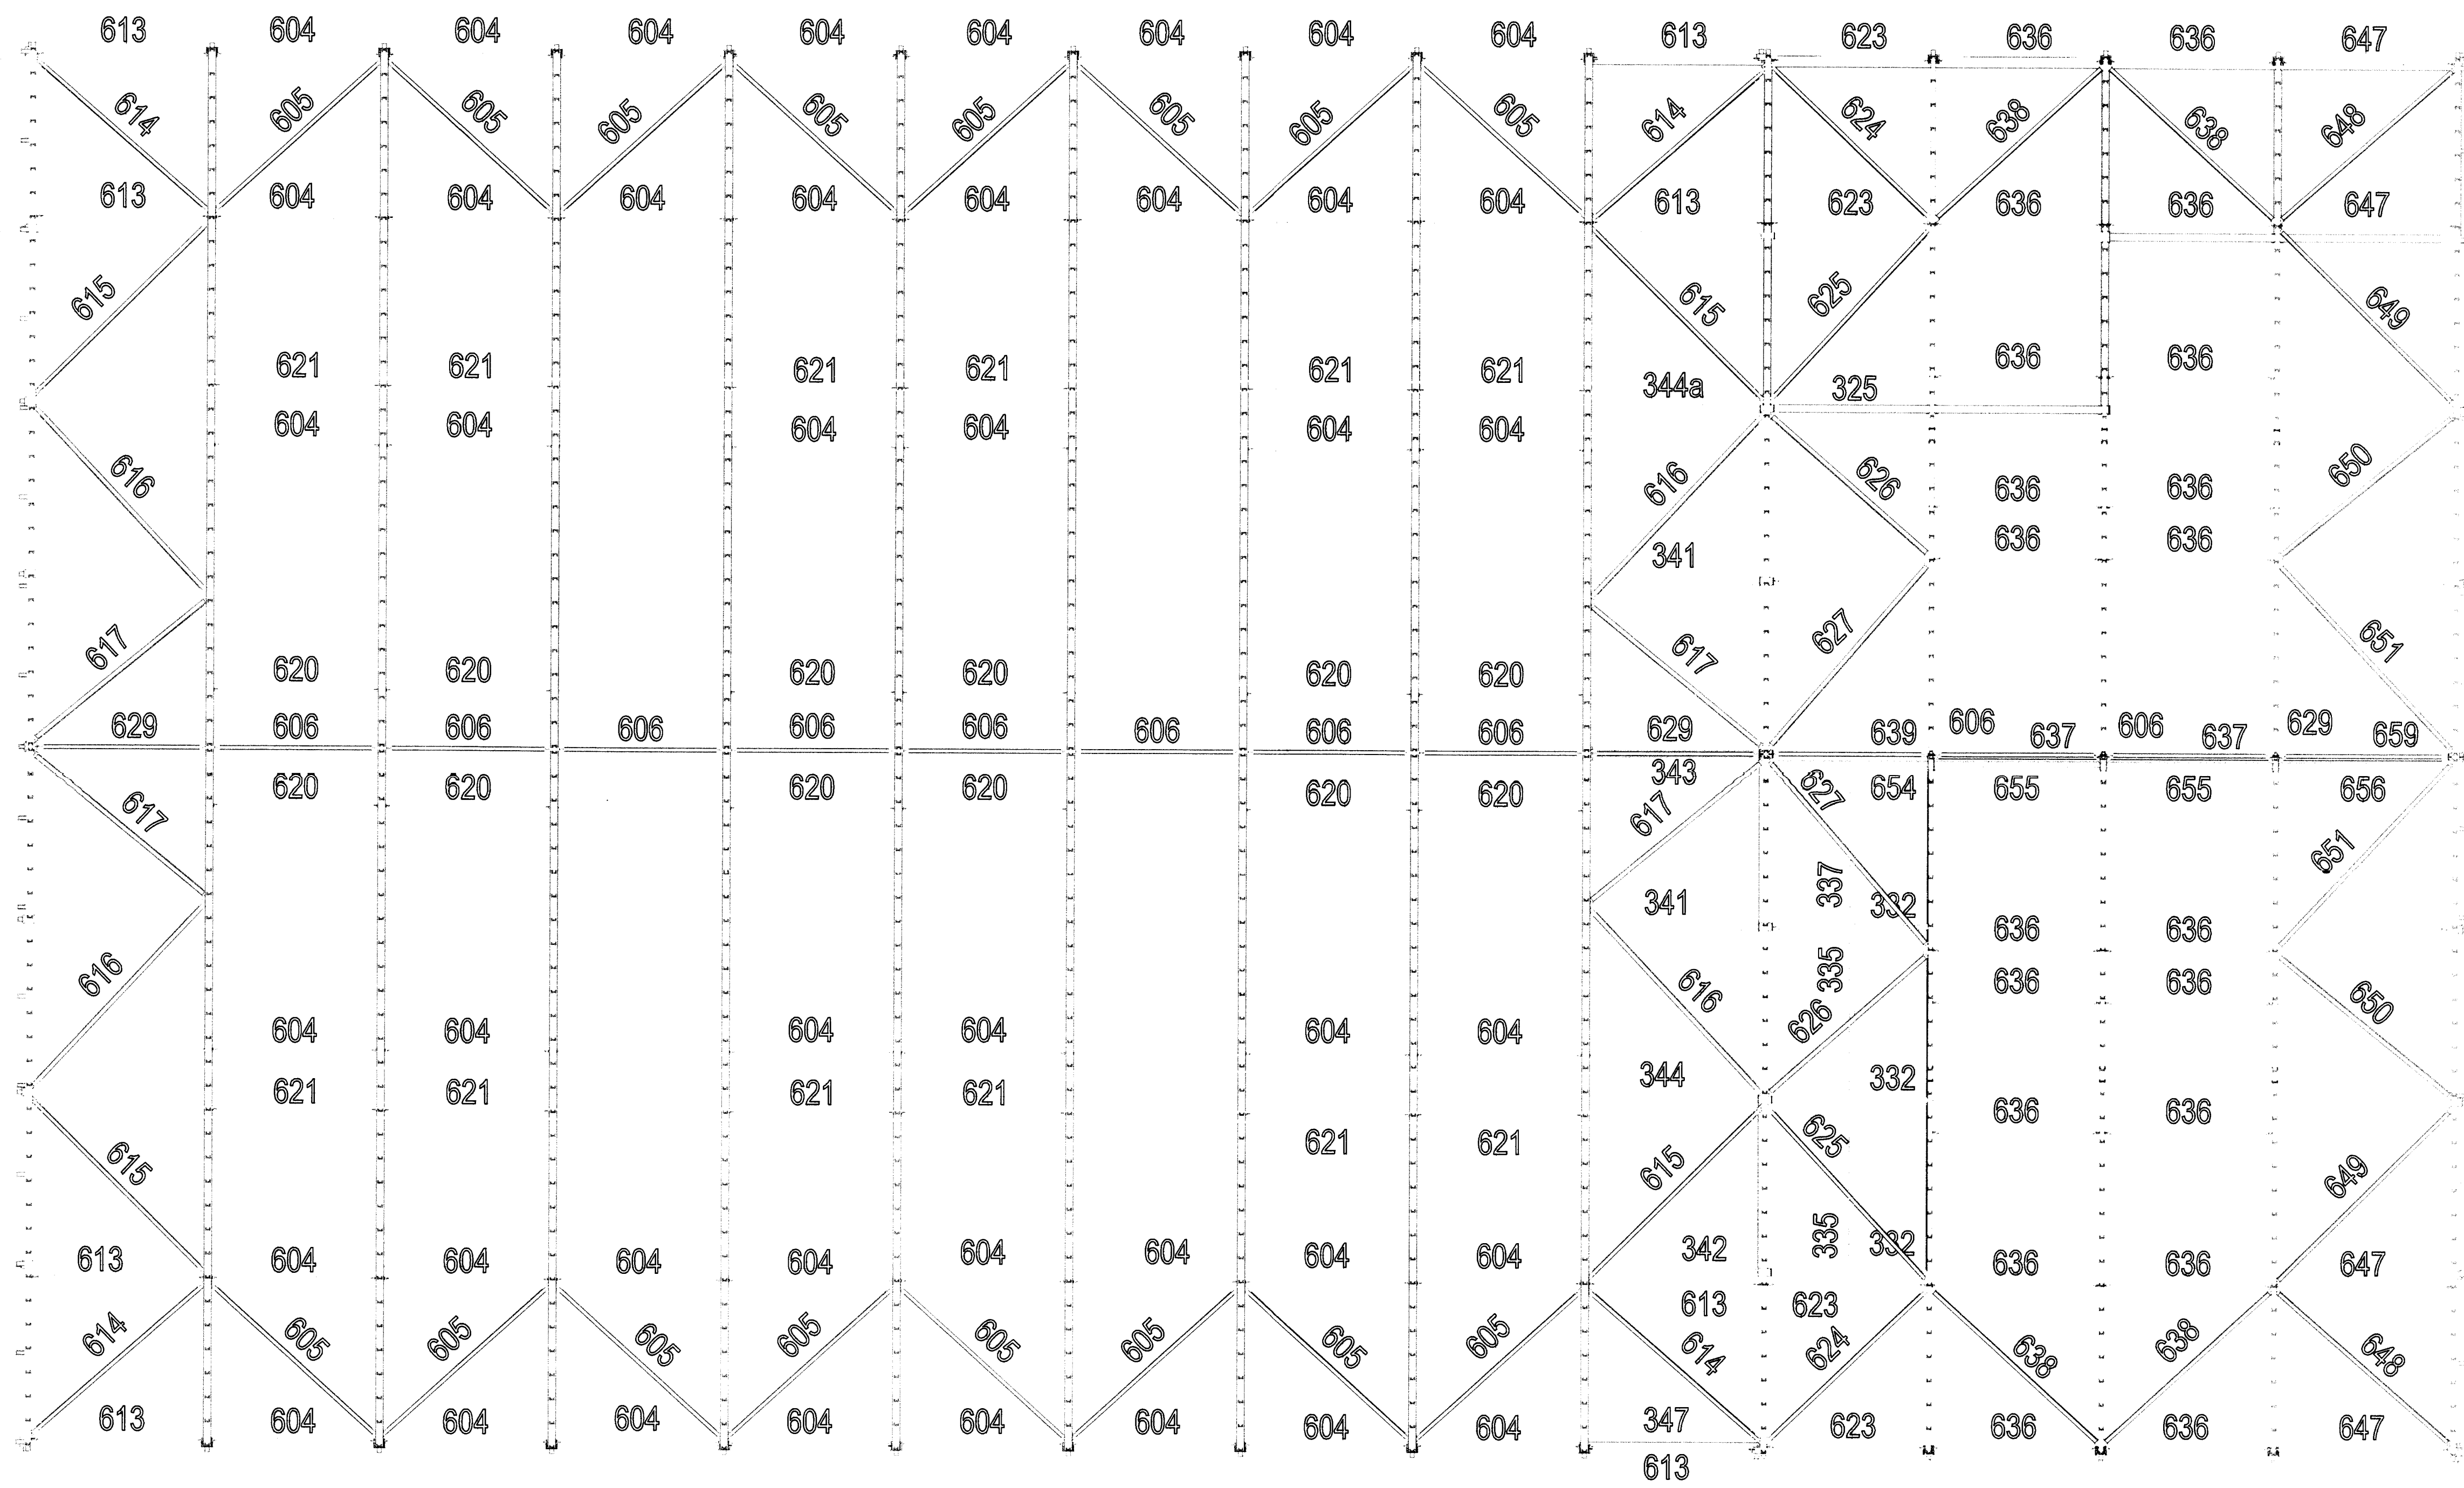


Sigurd J. B.

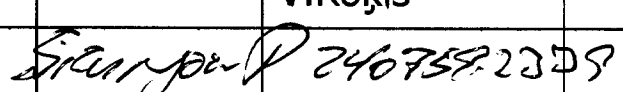

Metāla Būvkonstrukcijas <b>S.B.C.</b>			Object COLD STORE AND ADJOINING SERVICE AREA		Makers label <b>10072007-05</b>	
Drawn			Customer		Steini og Olli ehf	
Designed	21.09.2007	A.Bukolds	Montāzas shēma saites		Scale: <b>M1:X</b>	
Checked		V.Kokis			PAGE	PAGES
Approved			file: MONT_Friests.dwg		AB-05	1