


Enginn BT

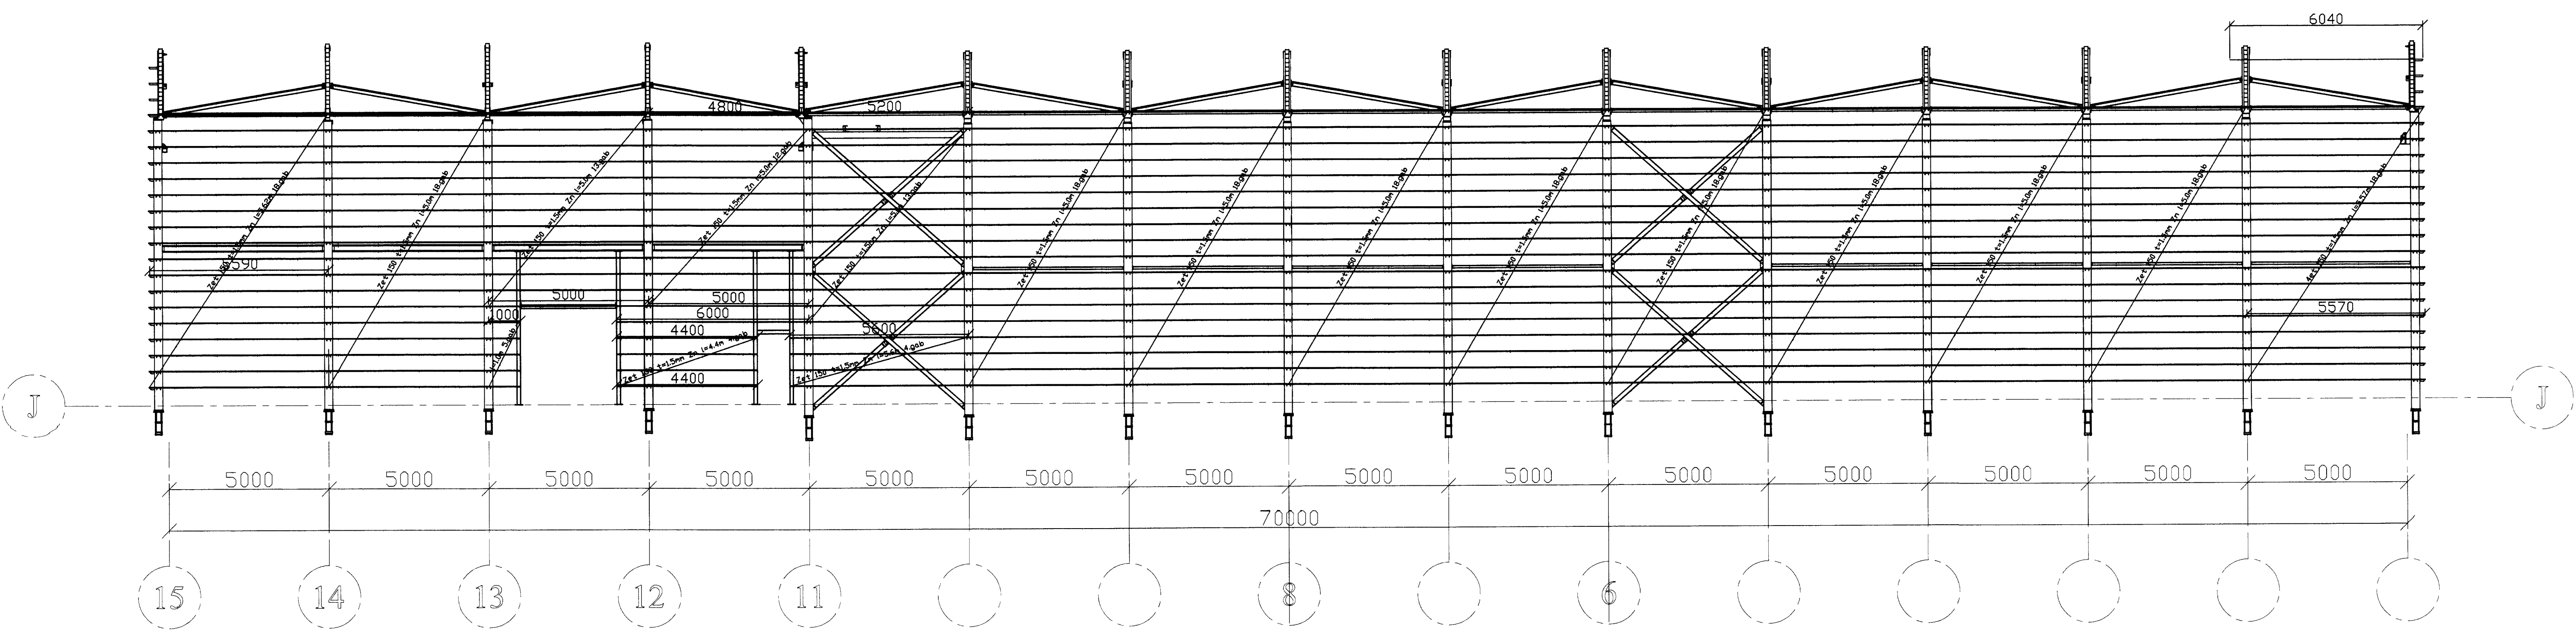

Metāla Būvkonstrukcijas S.B.C.		Object COLD STORE AND ADJOINING SERVICE AREA	Maker's label 10072007-
Drawn Designed 21.09.2007 Checked Approved	A.Bukolds V.Kojis <i>[Signature]</i>	Customer Steini og Olli ehf Fasāde 1-15 pa asi J	Scale: M1:X PAGE AB-
Approved <i>[Signature]</i> 24.09.2007		1	1