


5407

SAMPYKKT AF BYGGINGARFULLTRÚA

9. FEB 1991

BYGGINGARFULLTRÚA Í VESTMANNAEYJUM

ALLT TIMBUR 4. FL.

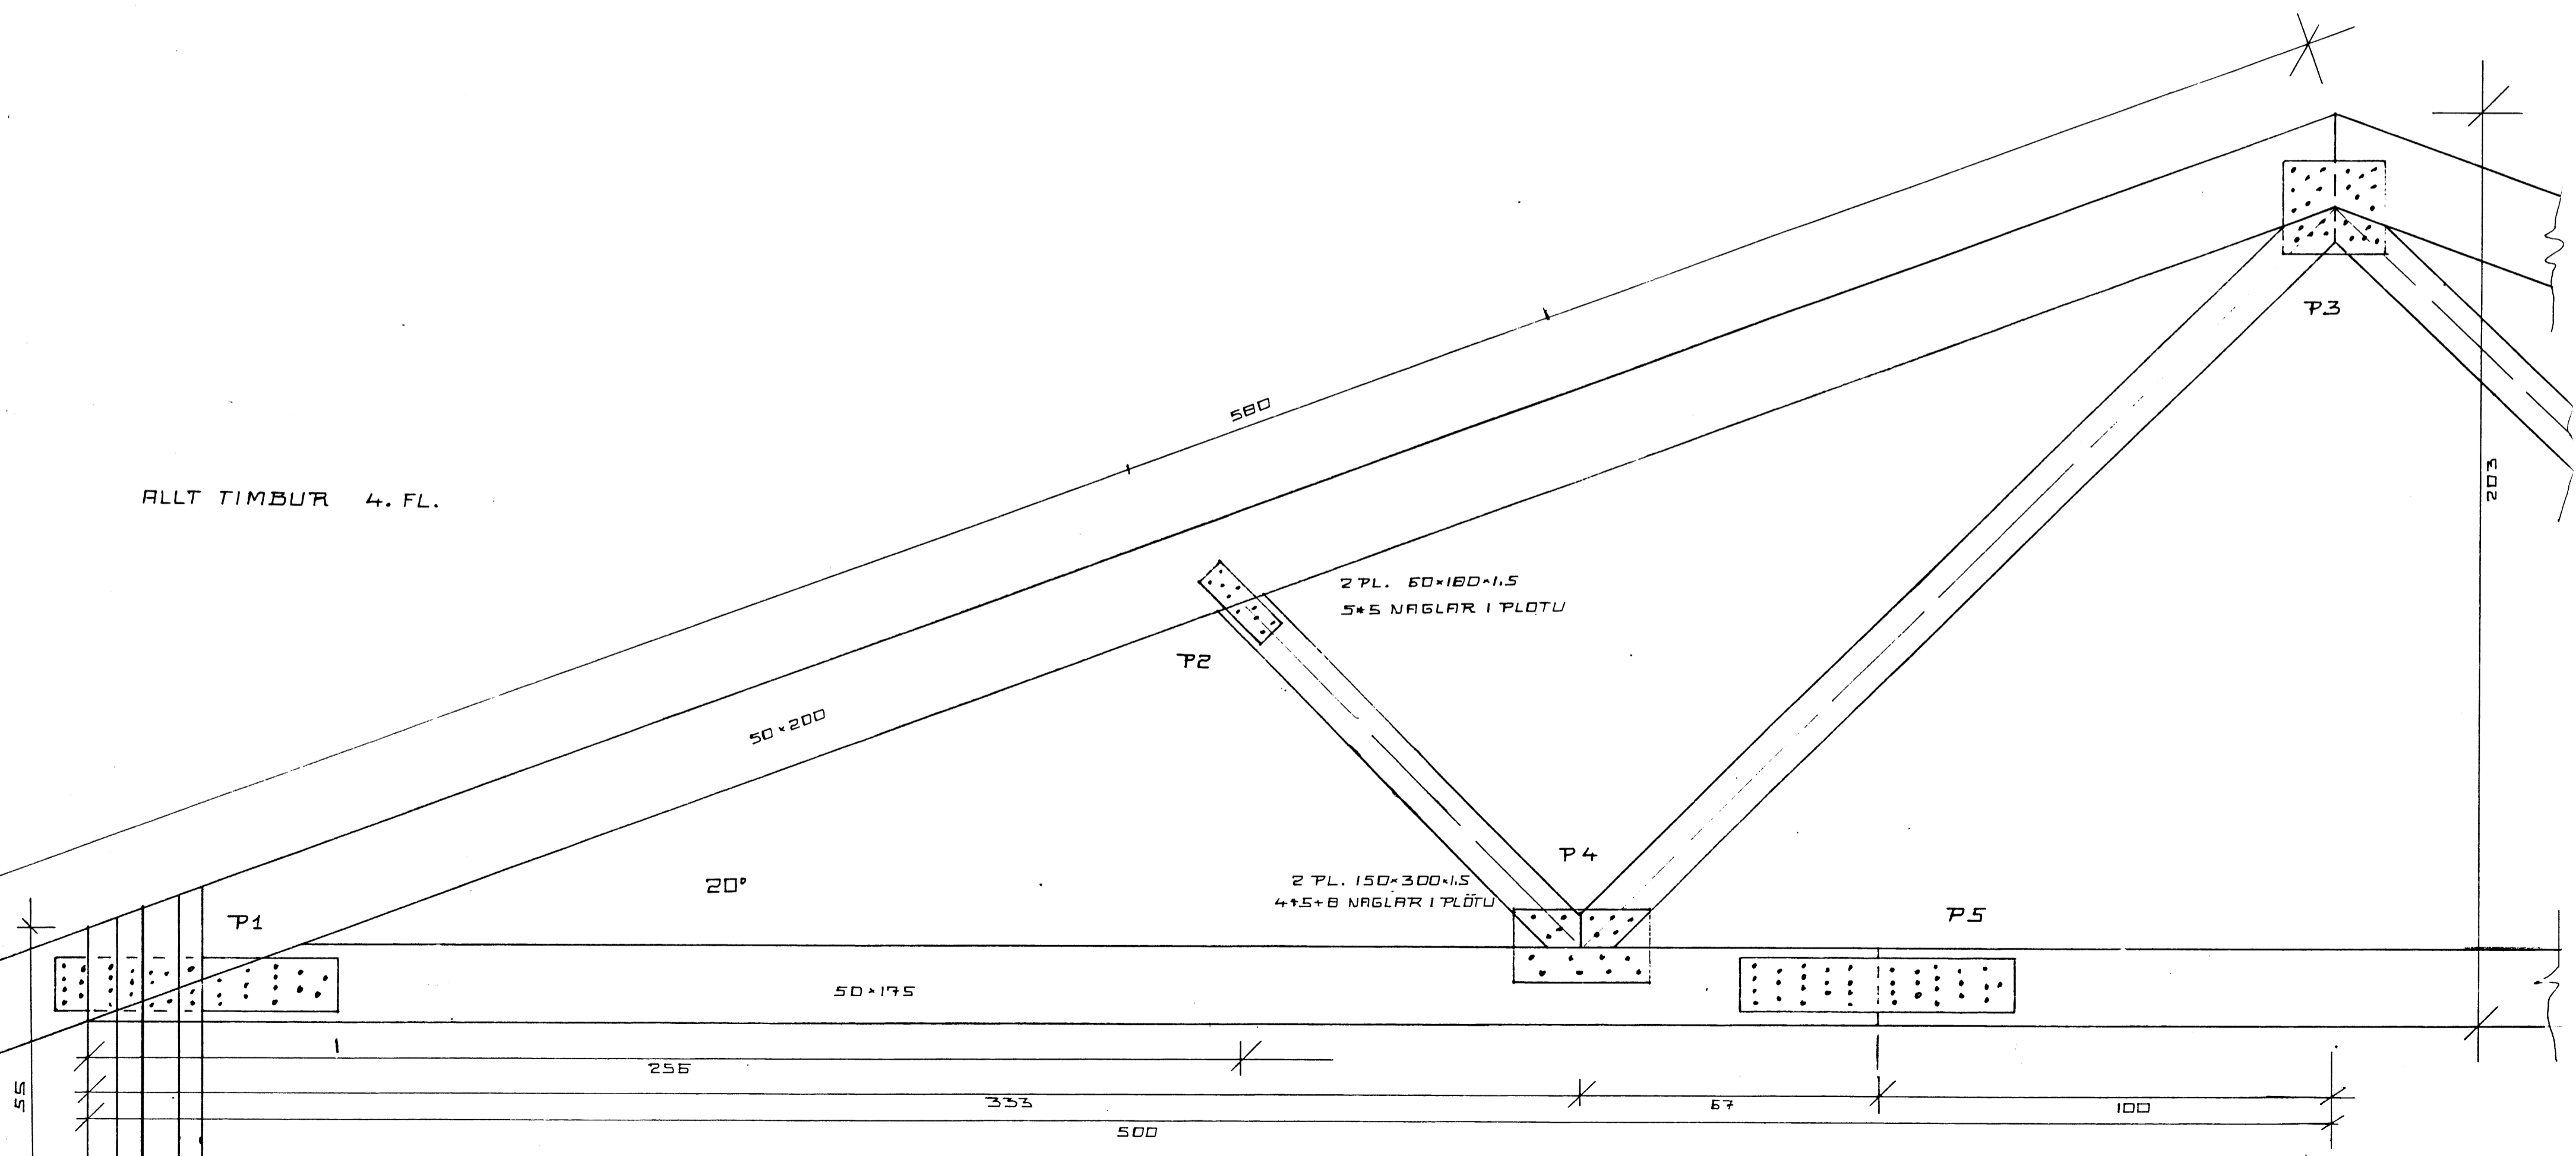

SPERRA 50x200	FOTUR 50x175	INNVIÐIR 50x100	P1 BxL 100x600	SAUMUR 18+18	P3 BxL 200x220	SAUMUR 7+7+5+5
			P5 BxL 100x450	SAUMUR 18+18		

LITLAGERÐI 9.11.13.15.17 OG 19 VESTMANNAEYJUM.  
 KRAFTSPERRA GERÐ 1  
 AGUST 1991 MKV 1:10  
 JOHANNES PETURSSON EFTI  
 SIGURÐUR SIGURÐSSON 5/666613

*Johannes Pet.*