


LÓBRÉTT SNEIDING

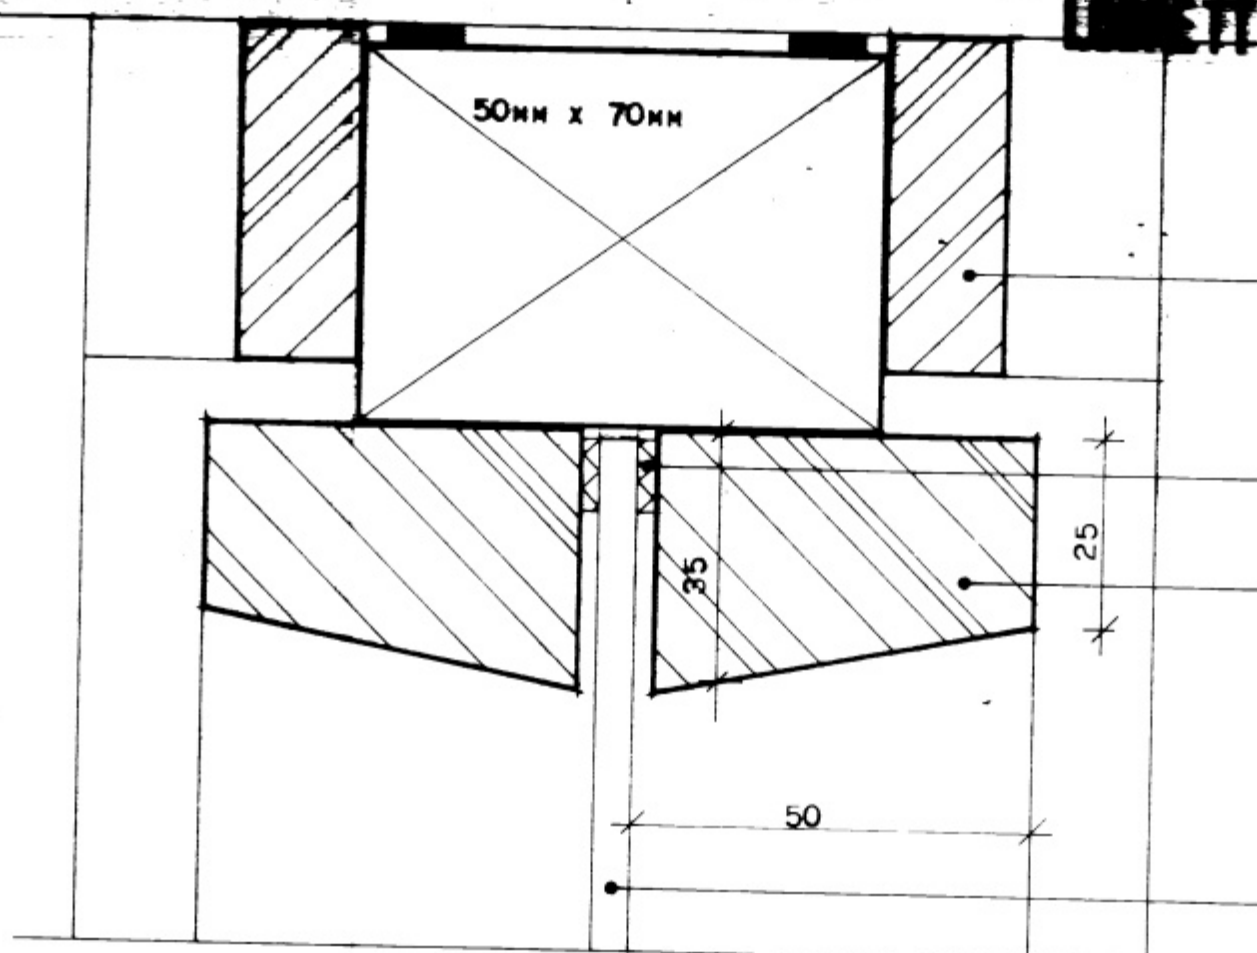

LISTI 16MM X 45 MM


SVANPLISTI

GLERLISTI

5 MM GLER

LÓBRÉTT SNEIDING

10-6-80
Jónas Kristjánsson


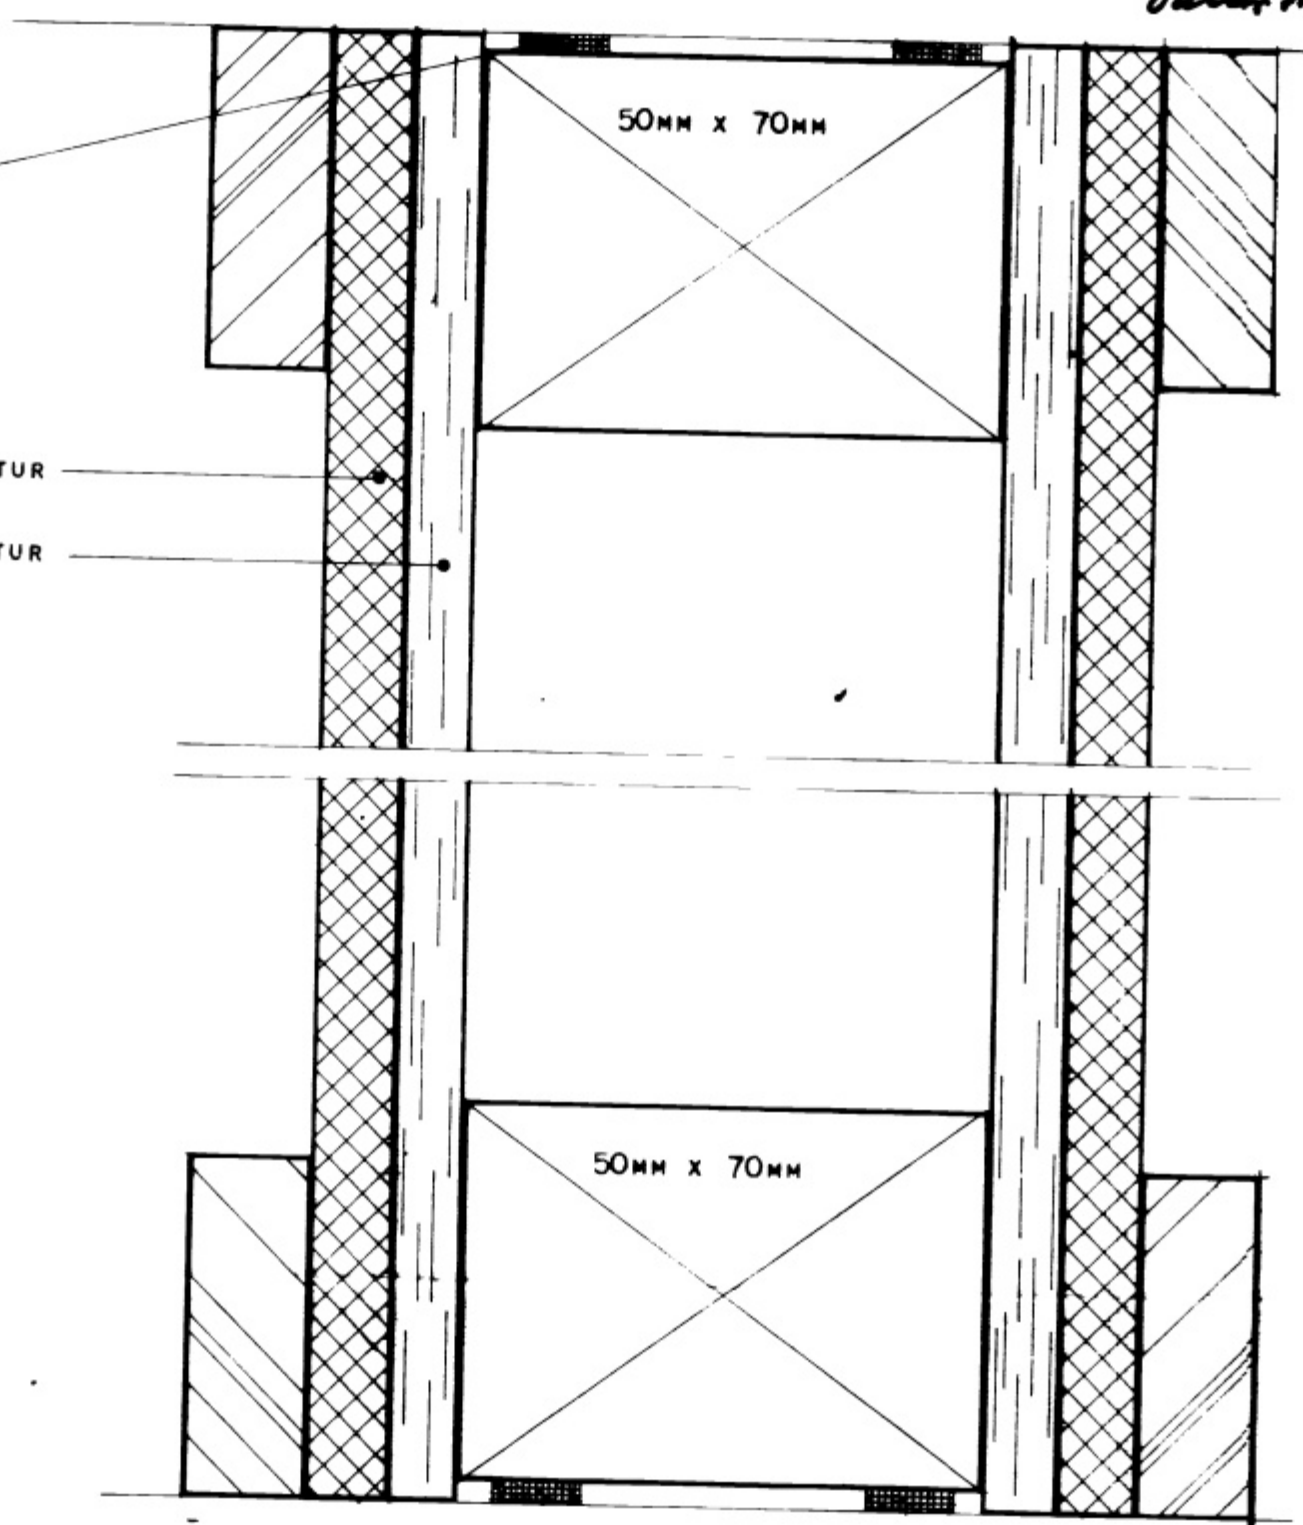


PVC DÉTTILISTI

10 MM HARÐPRESSABAR SPÓNAPLÖTUR


10 MM TEXPLÖTUR

LÁRÉTT SNEIDING

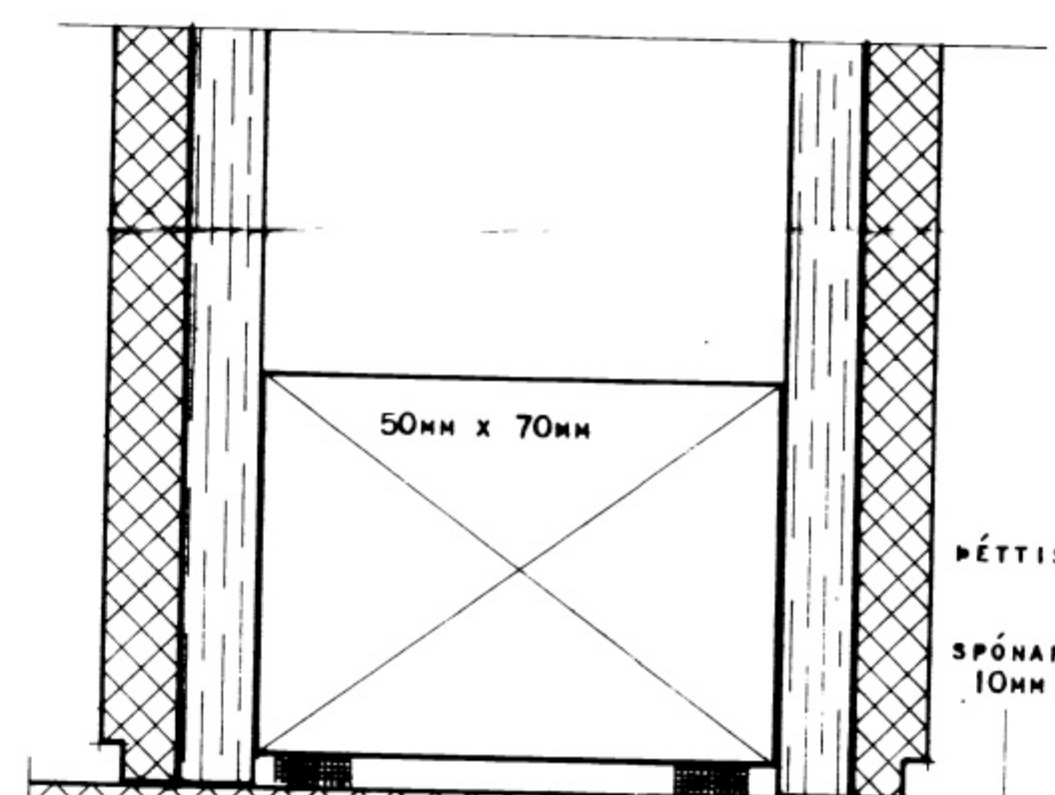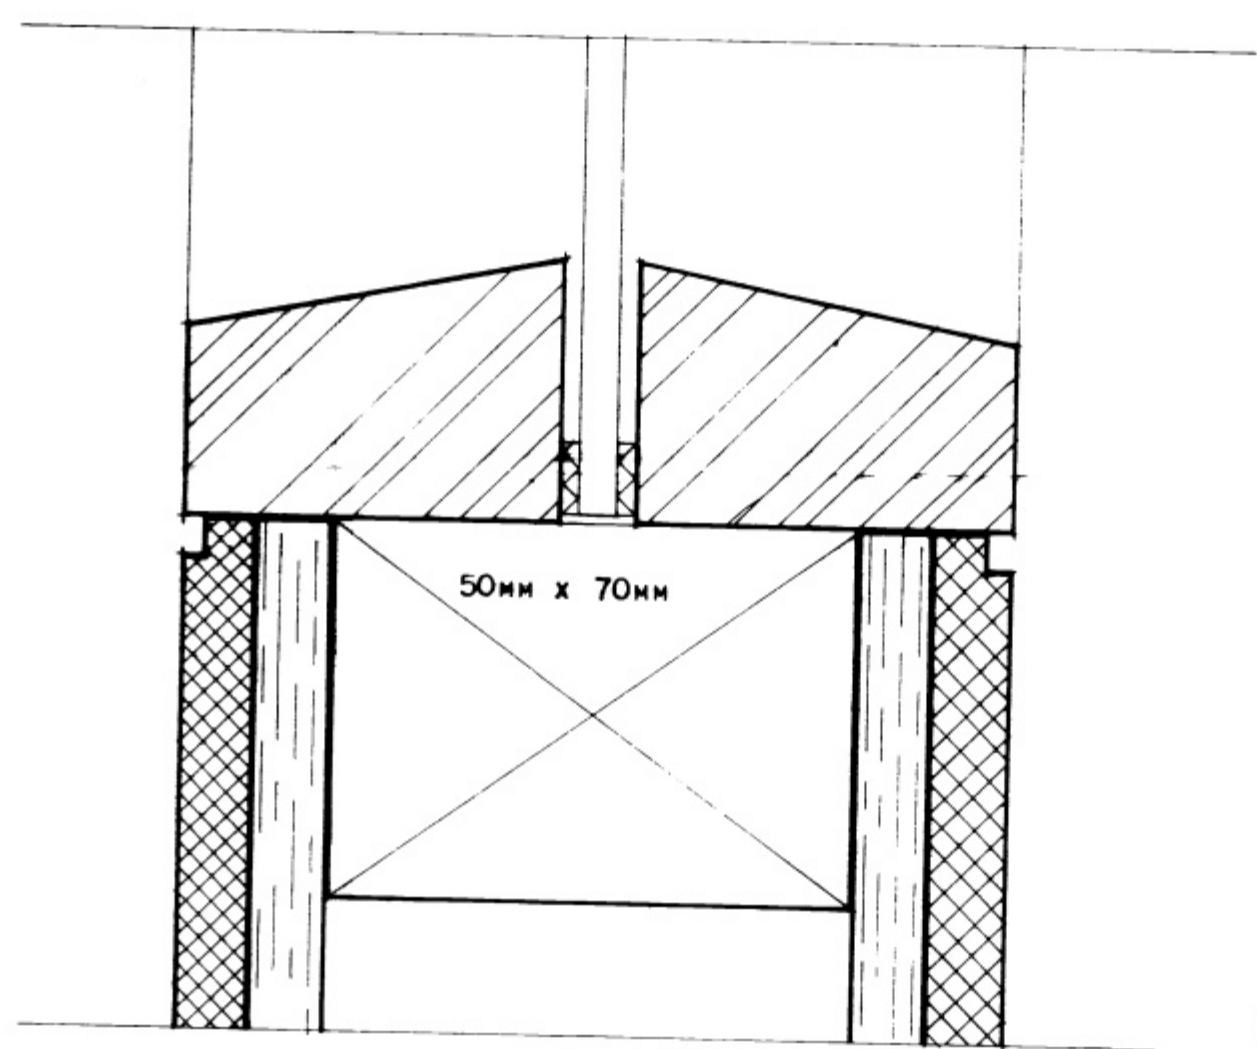


DÉTTISLANGA \varnothing 15MM

SPÓNAPLÖTURENNINGUR
10MM X 35MM

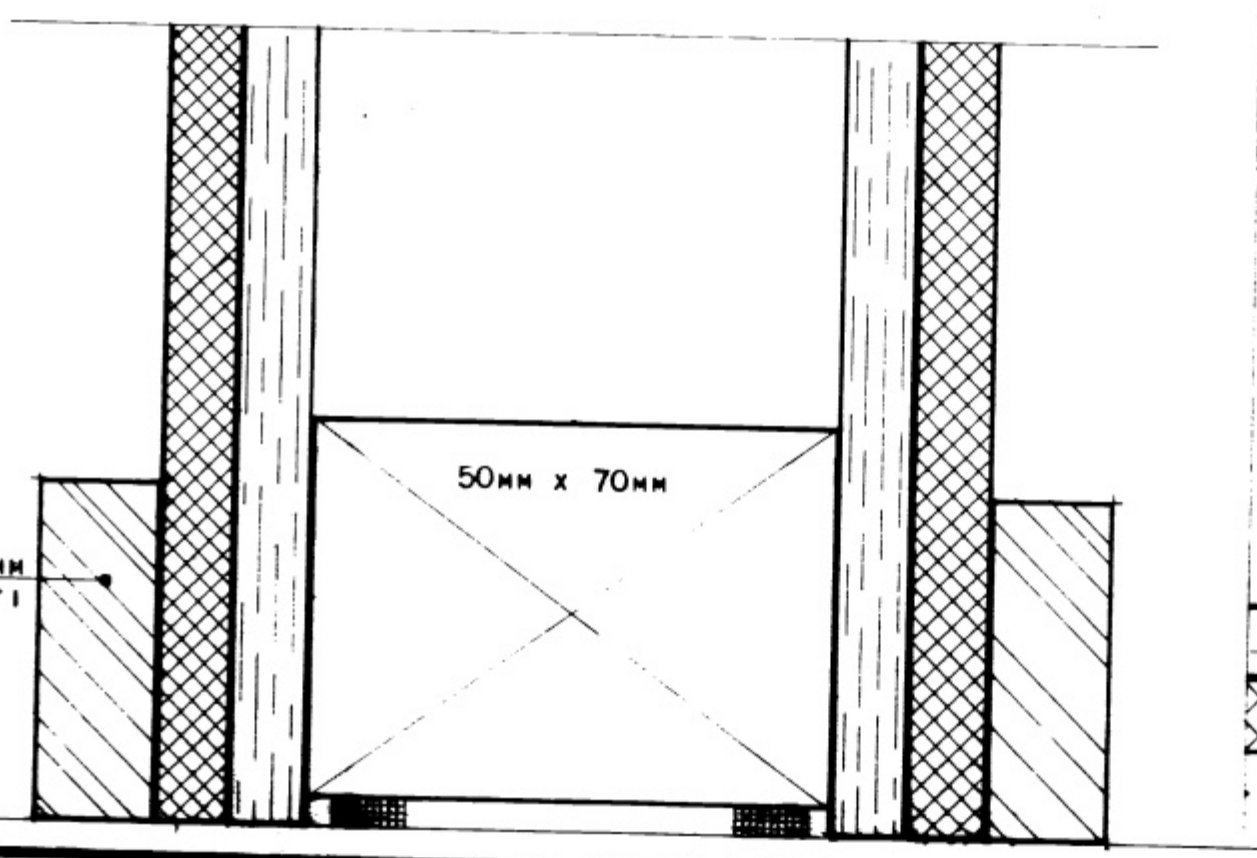

16MM X 45MM
GÖLFLISTI

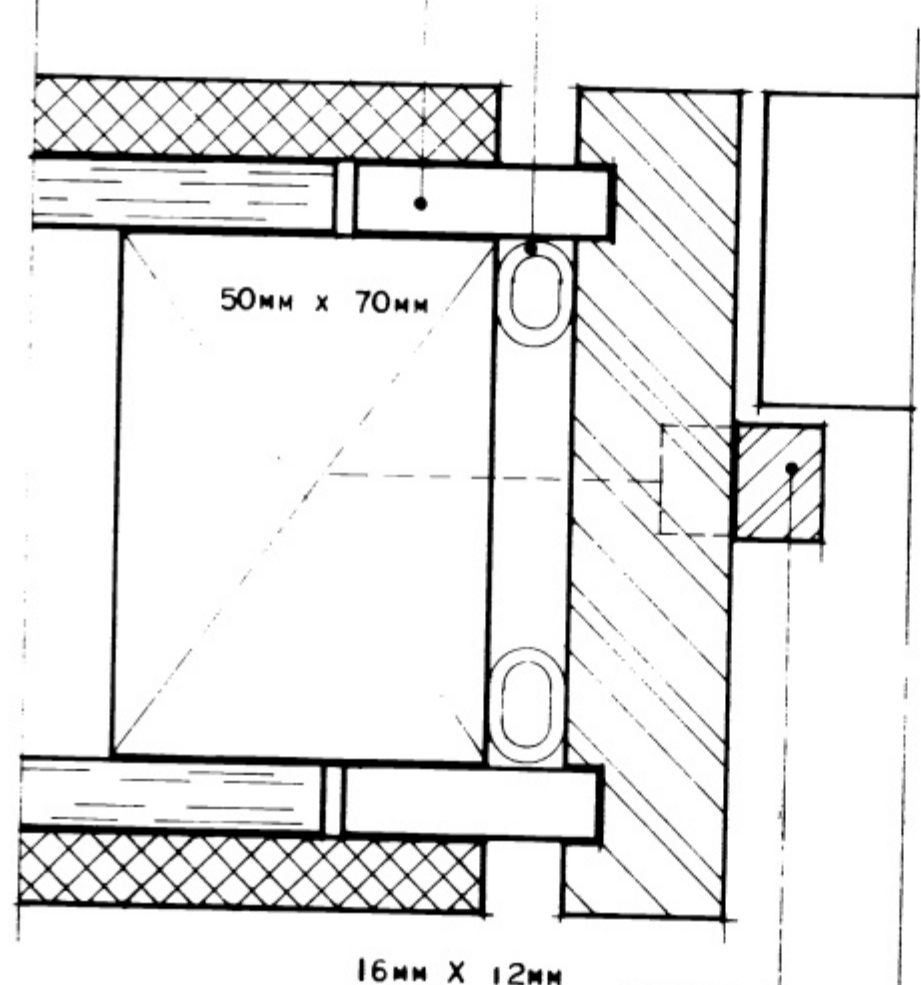

16MM X 12MM
LISTI

**HÚSNÆÐISMÁLASTOFNUN
RIKISINS**
LAUGAVEGI 77 REYKJAVÍK
SMÍ 28508

VERKMR. **21020** S-T BLAÐNR. **1.504**

FRÁGANGUR Á LÉTTUM TIMBURVEGG

HANNAÐ	STADFERT	
REIKNAD	PIRFARIB	15/2 '77 hl
TEIKNAD	BEYTT	
KVARÐI	1:1	

Alma Andúsa