


NÝJABÆJARBRAUT 5B VESTMANNAEYJUM

SAMÞYKKI BYGGINGAERND
 8-1-1960
 NÝJABÆJARBRAUT 5B VESTMANNAEYJUM
Svaldi Pétursson

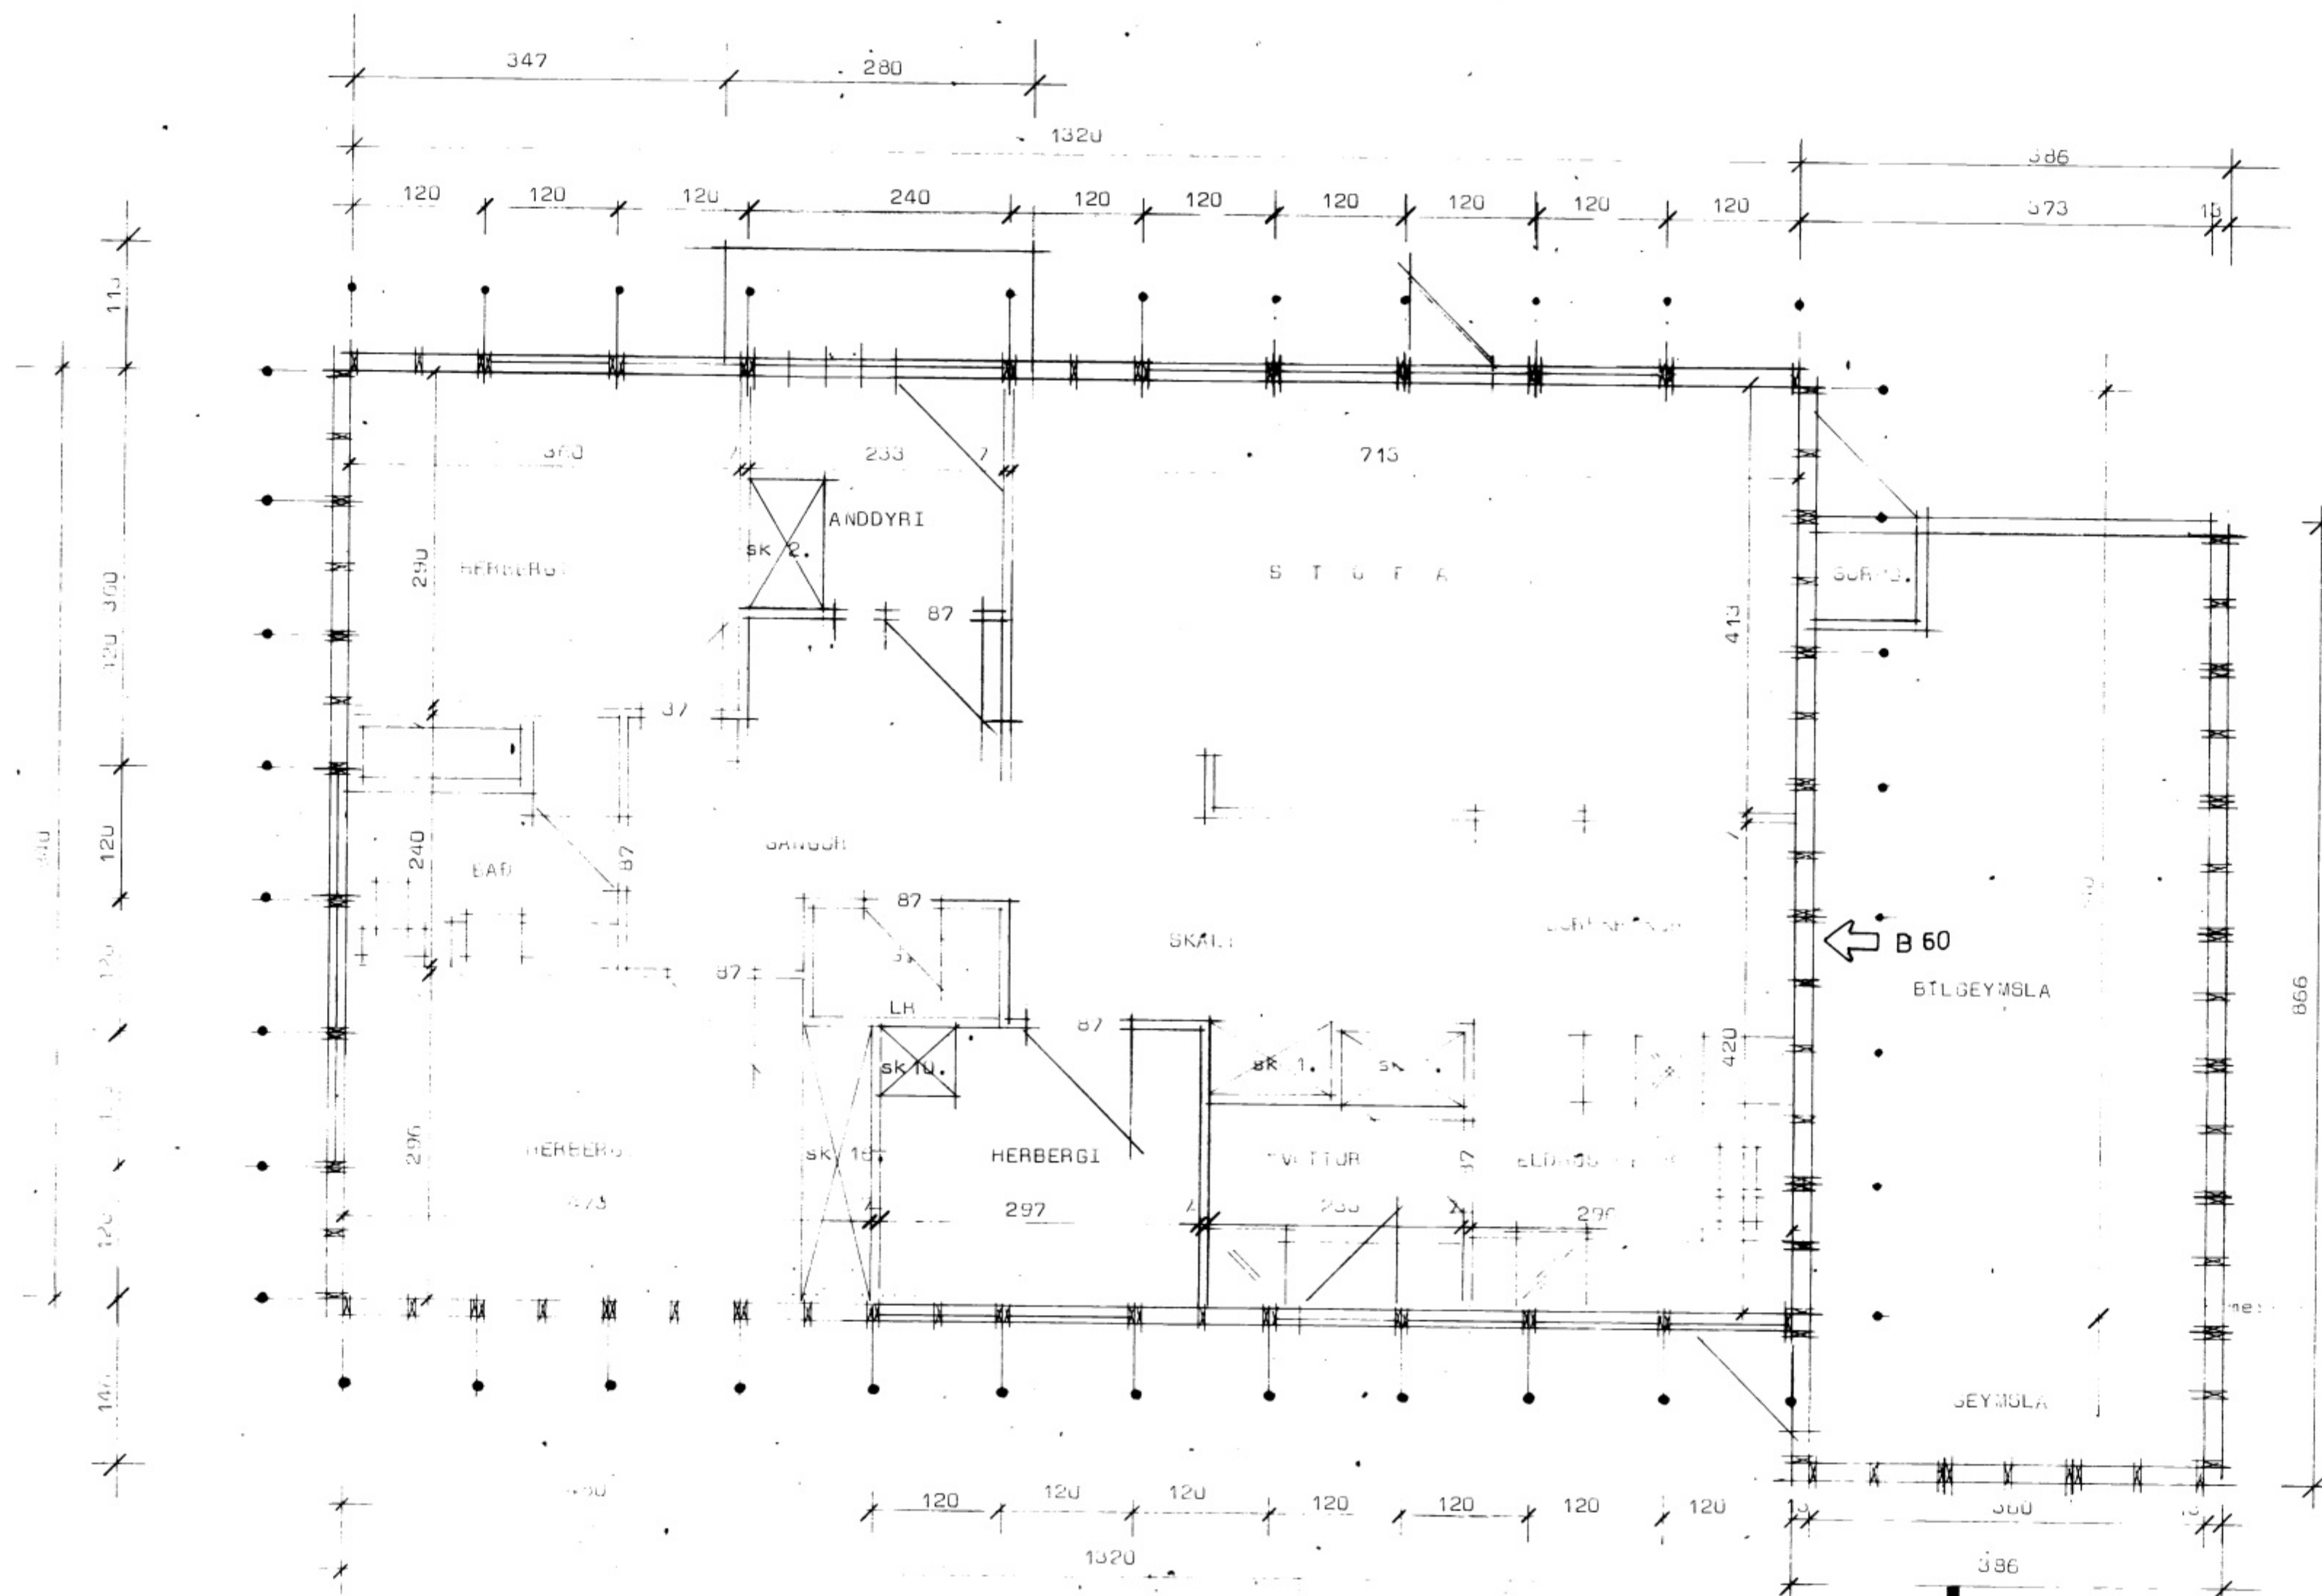


STAÐALHÚS S F
 TEIKNISTOFA SIÐUMÚLA 31 SÍMI 83141

VERKEFNI	DAGS.	VERK NR
Grunnmynd	13	S 26 T
	MKV.	1:5L
	BR.	
Nýjabæjarbraut 5A Vestmannaeyjum.	BLAD NR	

Sigurdur Guðmundsson
 SIGURDUR GUÐMUNDSSON SIGURDUR P. KRISTJÁNSSON ETÍ