

5601





NYJABÆJARBRAUT 8B VESTMANNAEYJUM

Flatarmál húss = 116,56 m²
 Flatarmál húss nettó = 104,00 m²
 Flatarmál bílgeymslu = 53,08 m²
 Heildarflatarmál = 157,08 m²
 Rúmmál húss = 396,30 m³
 Rúmmál bílgeymslu.... = 127,39 m³
 Heildarrúmmál = 523,69 m³
 Nýtingarhlutfall = 0,57

Kólinunartölur K á hitaveituvæði
 Pak .. = 0,30 w/m²C⁰
 Stól .. = 0,40 w/m²C⁰
 Ötveggir = 0,30 w/m²C⁰ vegið meðaltal.

27-11-79
 Jónas Þórðarson

lf merkir loftrás upp úr pak. 112

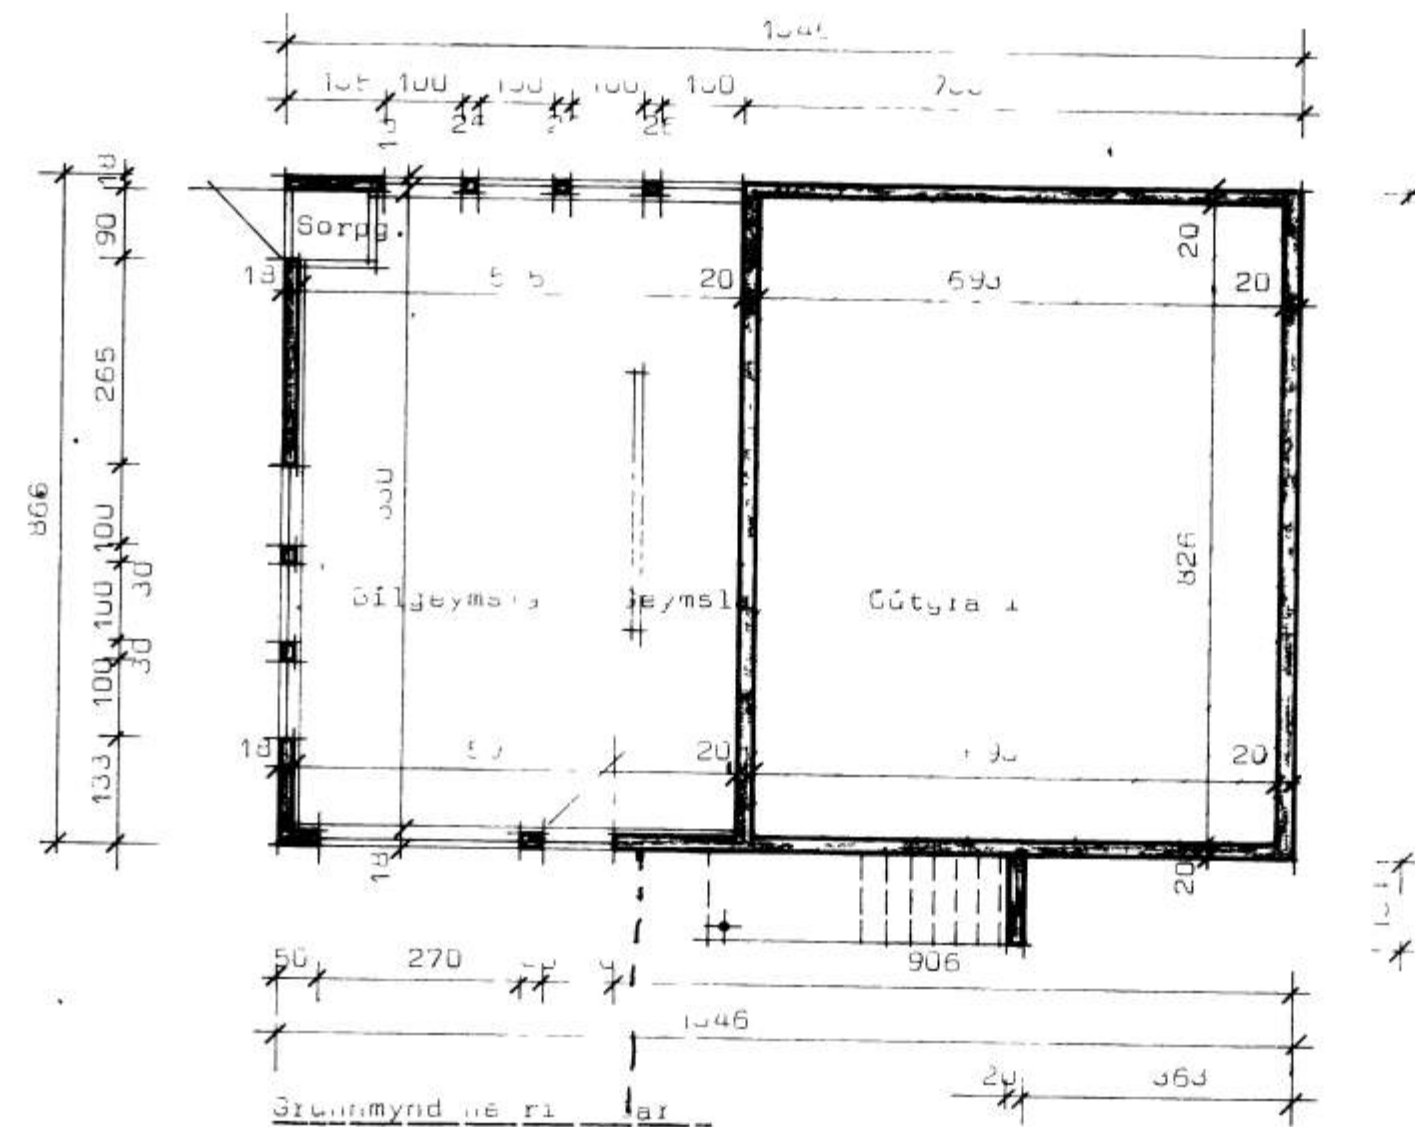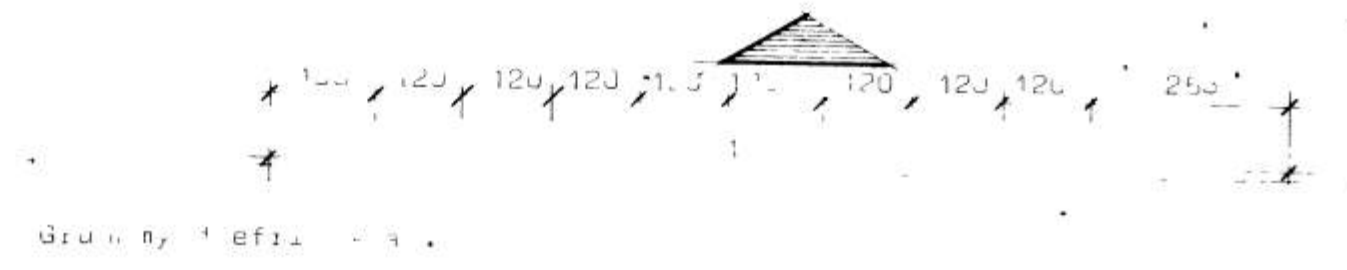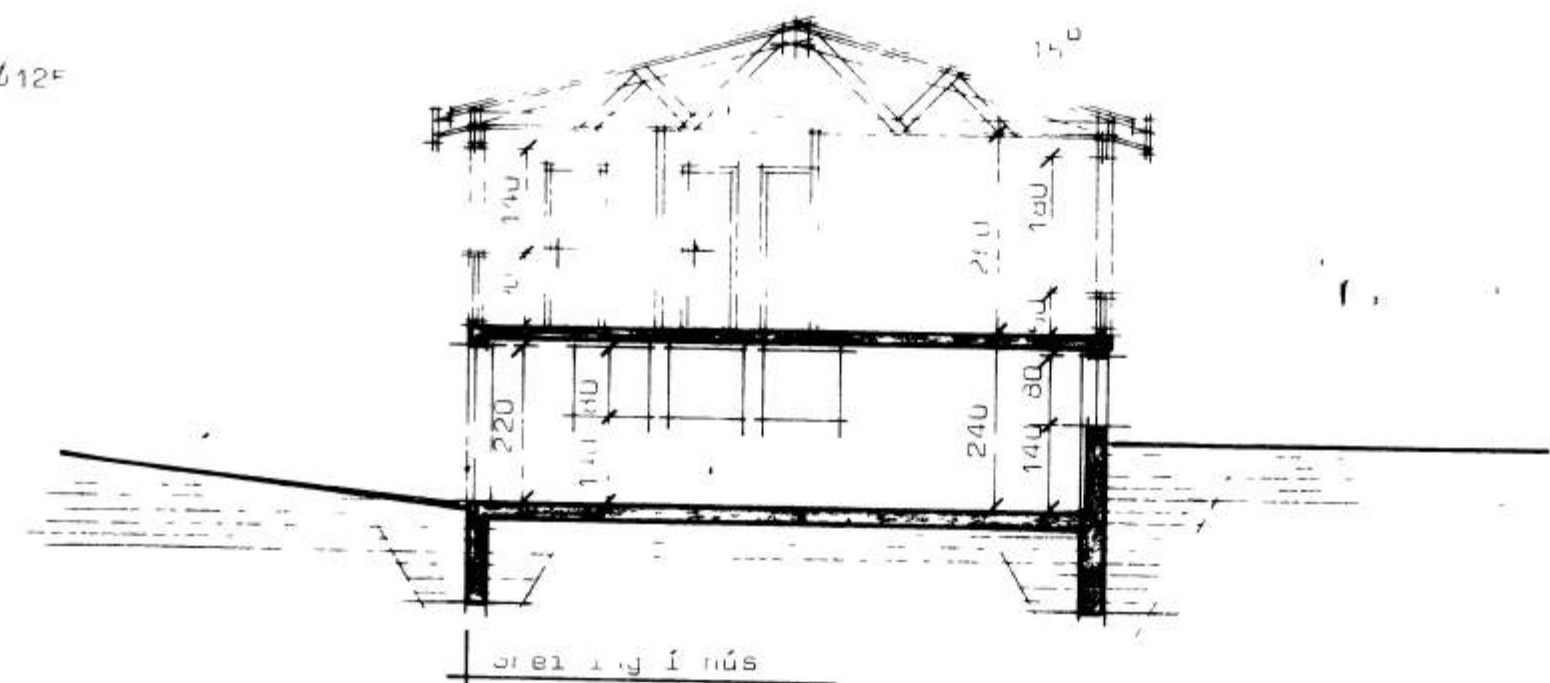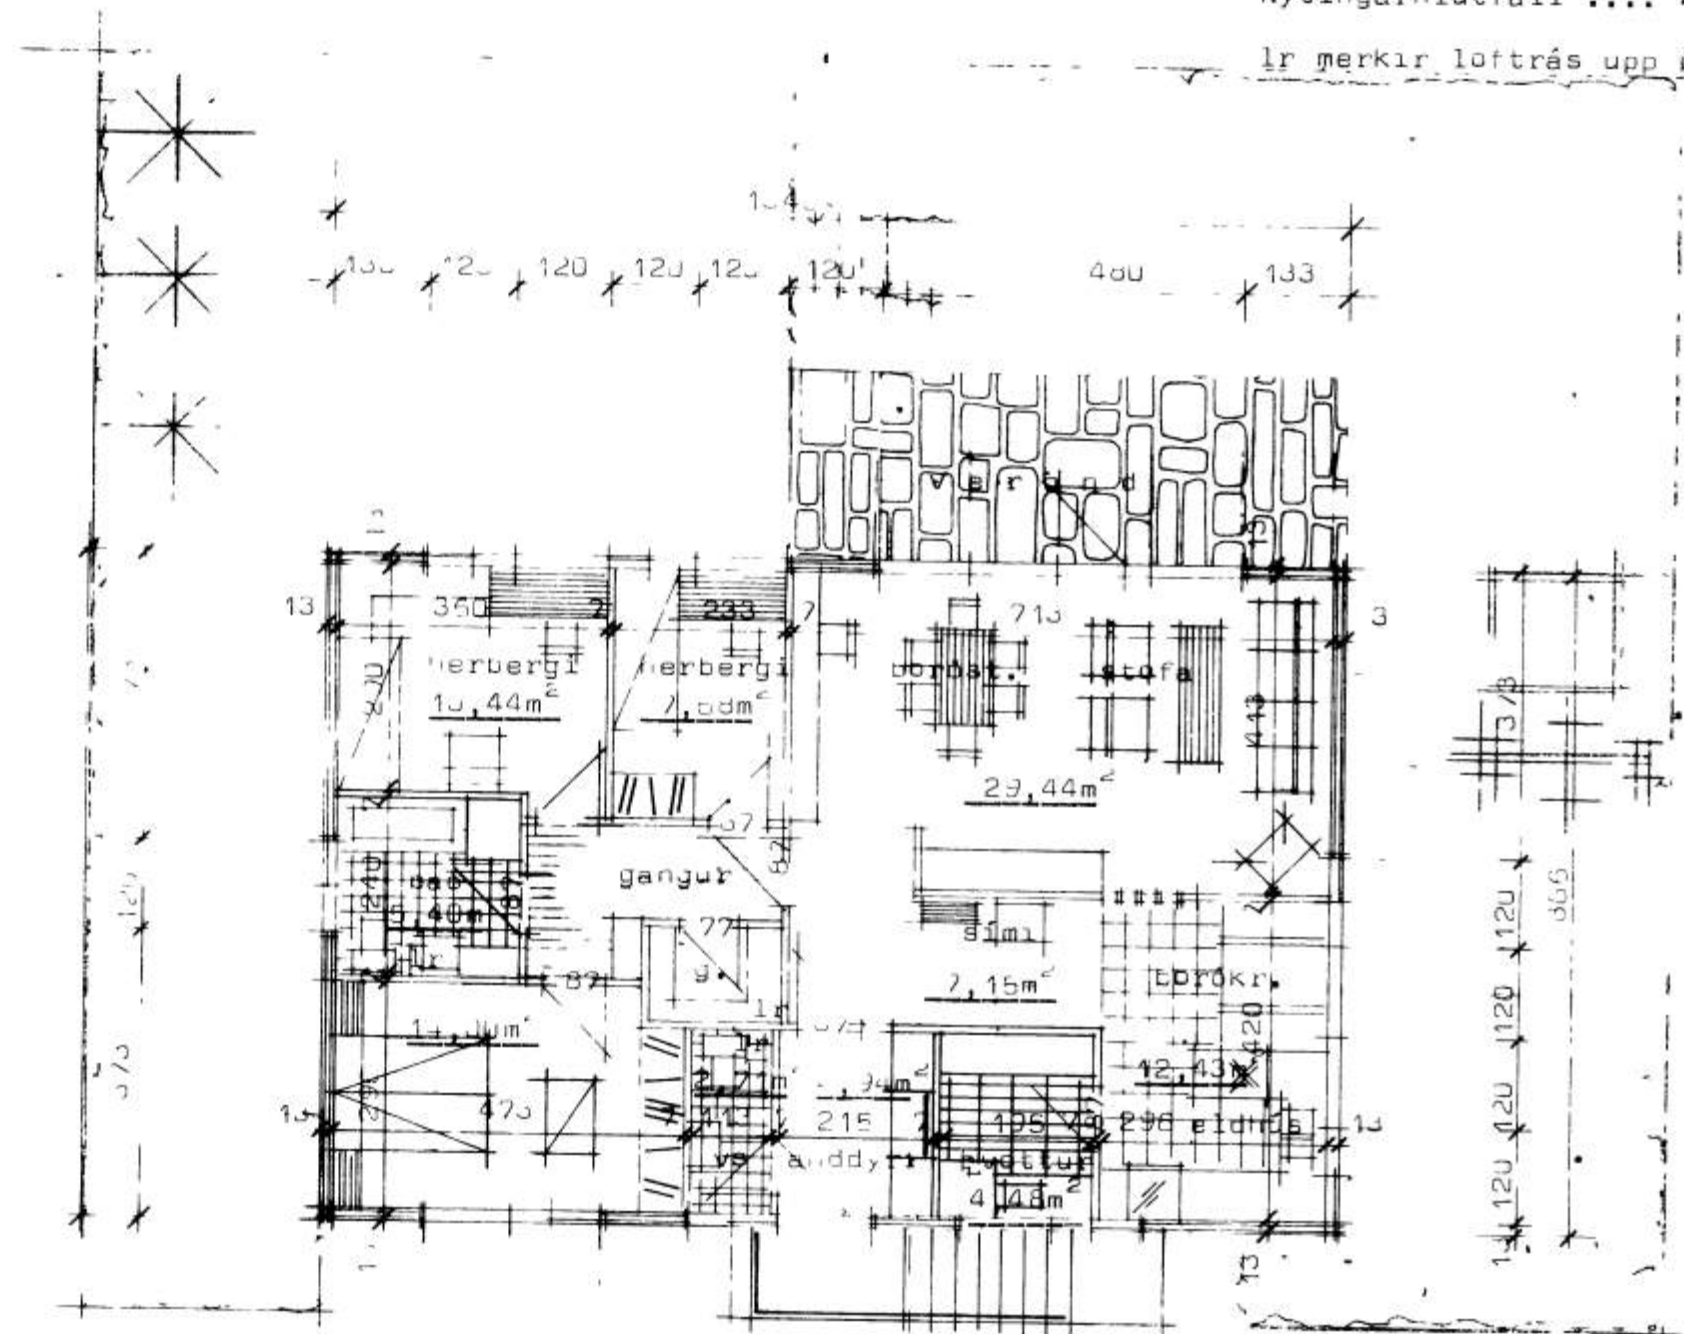


STAÐALHÚS S.F.
 TEIKNISTOFA SÍÐUMÚLA 31 SÍMI 83141

VERKEFNI	DAGS	1373	VERK NR ST 100
nyjrabæjarbraut 8B Vestmannaeyjum.	MKV	121	
	BR.		
	BLAD NR	1.01	

Jónas Þórðarson
 Sigurður P. Þorsteinsson