


5739

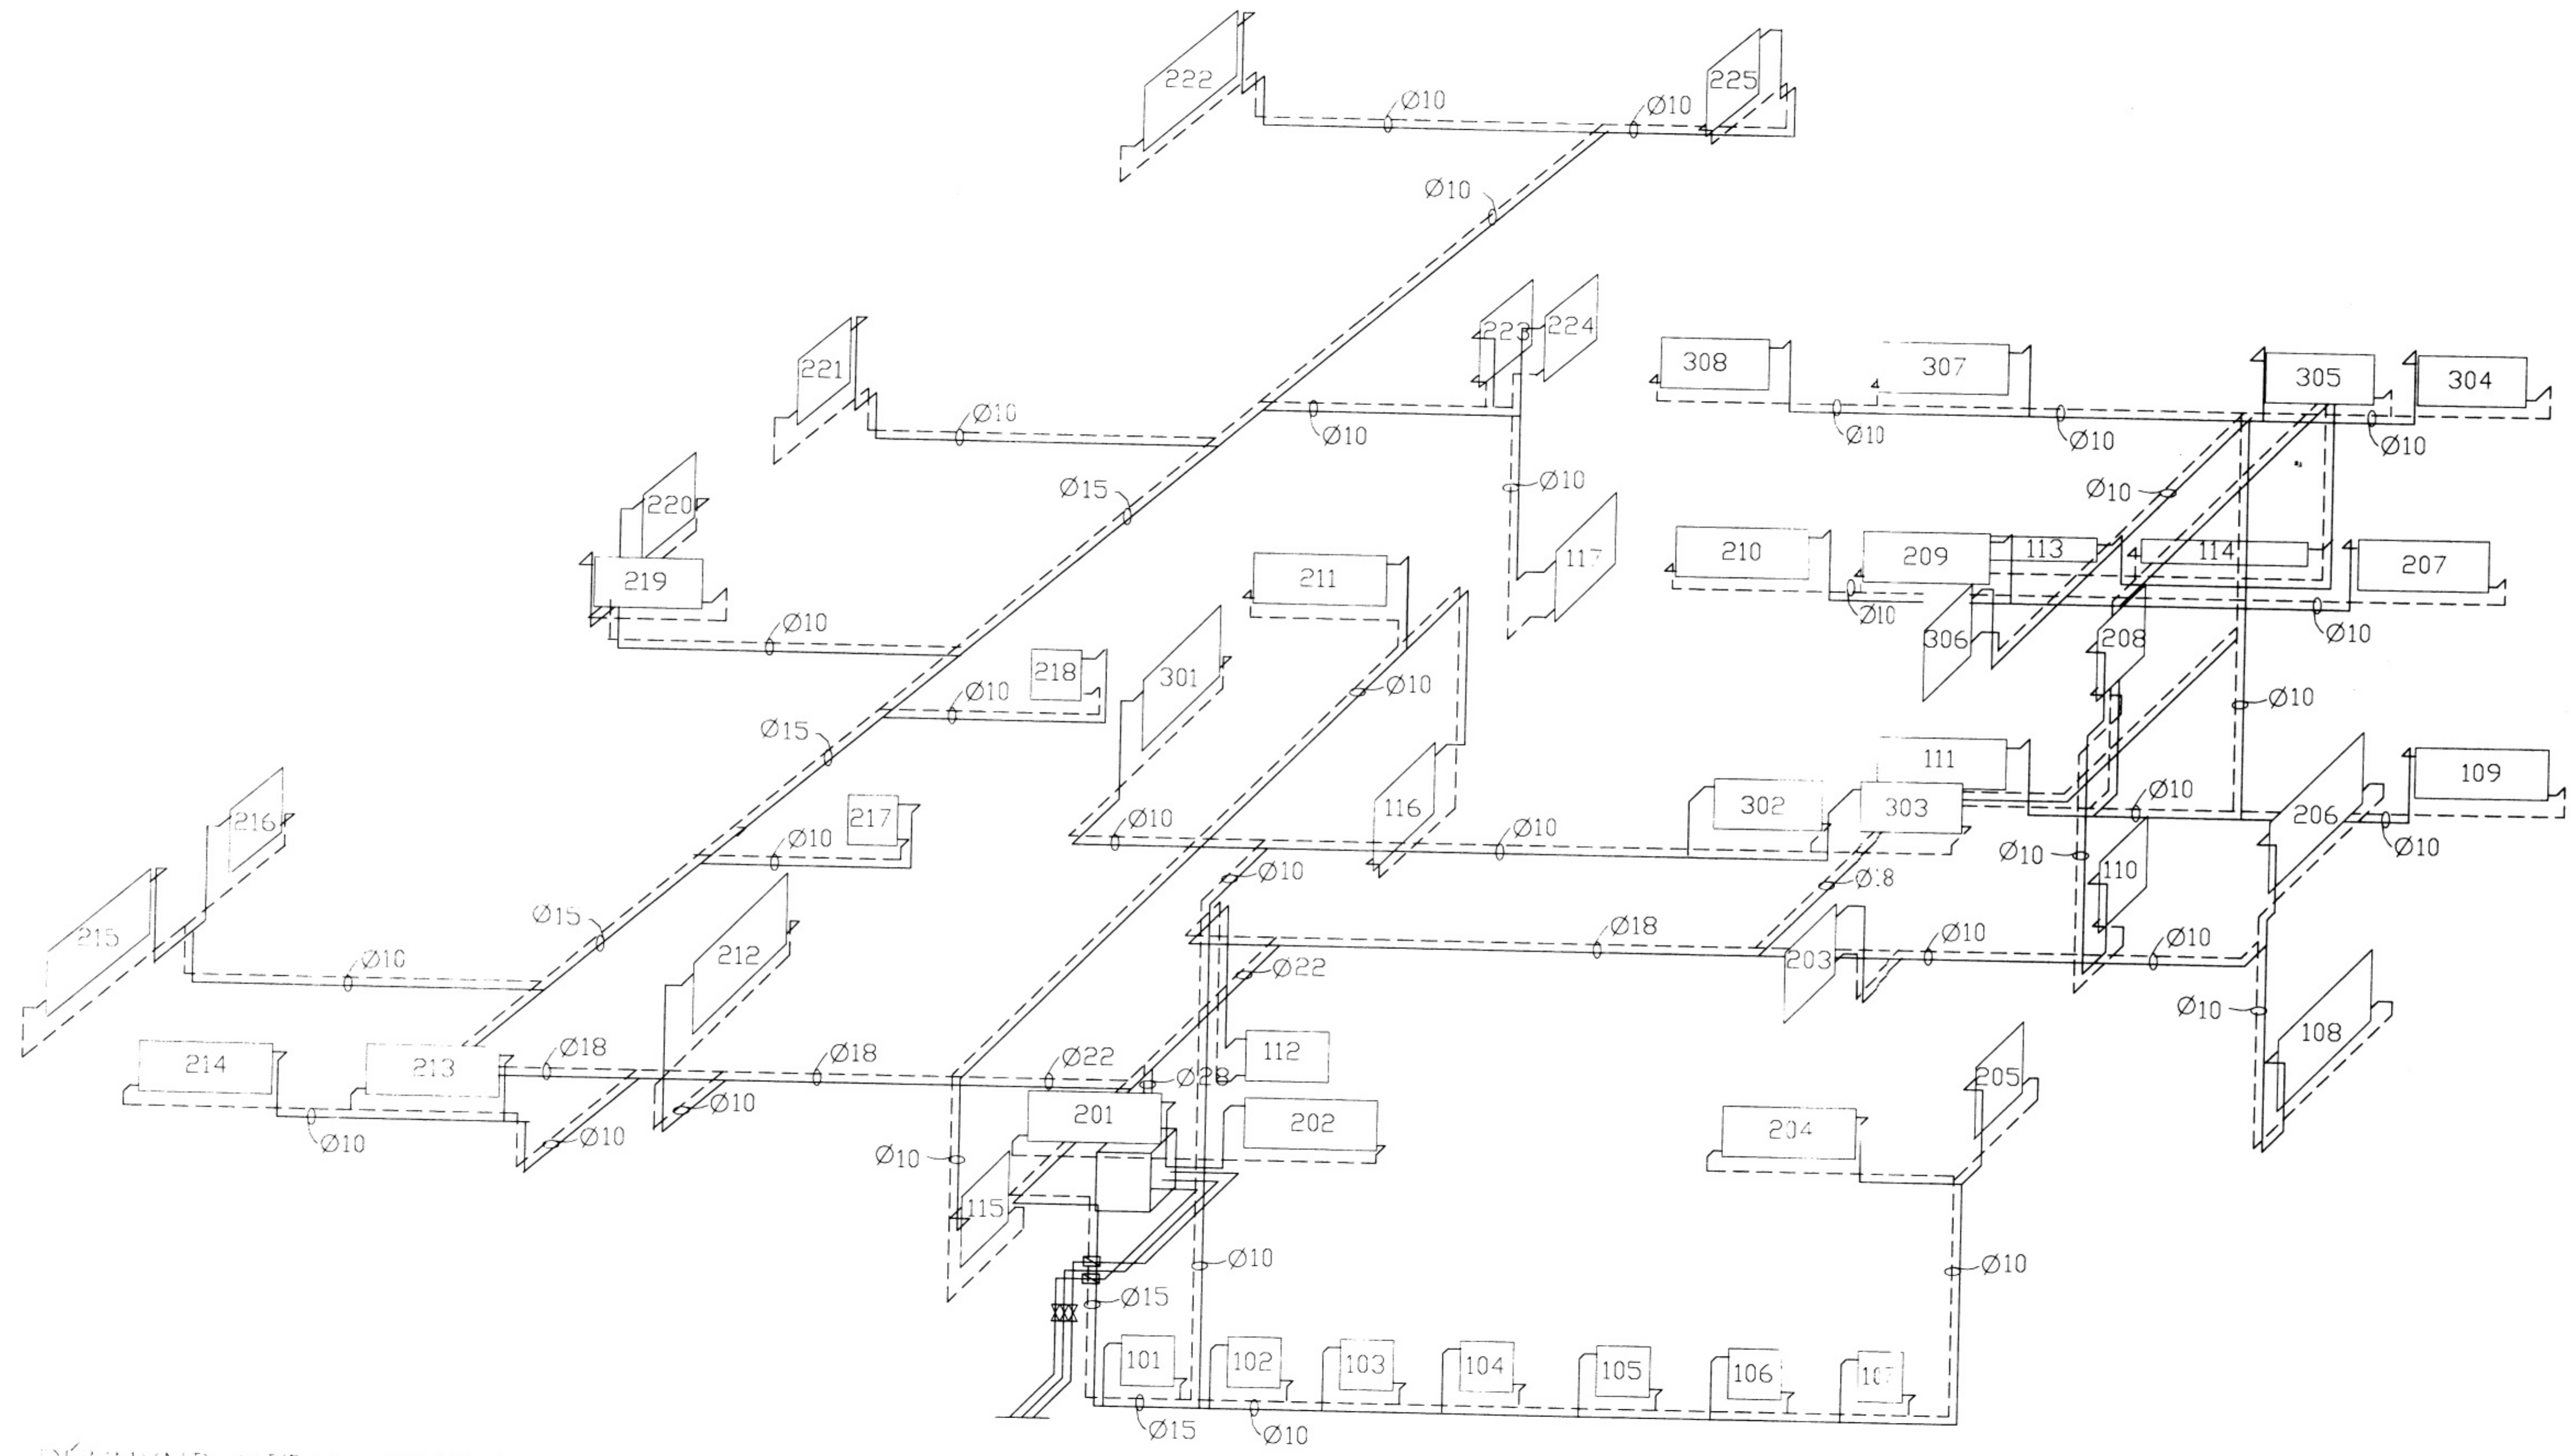

RÚNNYND HITALAGNIR M=1:50