


1280
586

SAMPYKKT | BYGGINGANEFRID
25-10-95
BYGGINGAFULLTRÚINN | VESTMANNAEYJUM
Jhus Bol

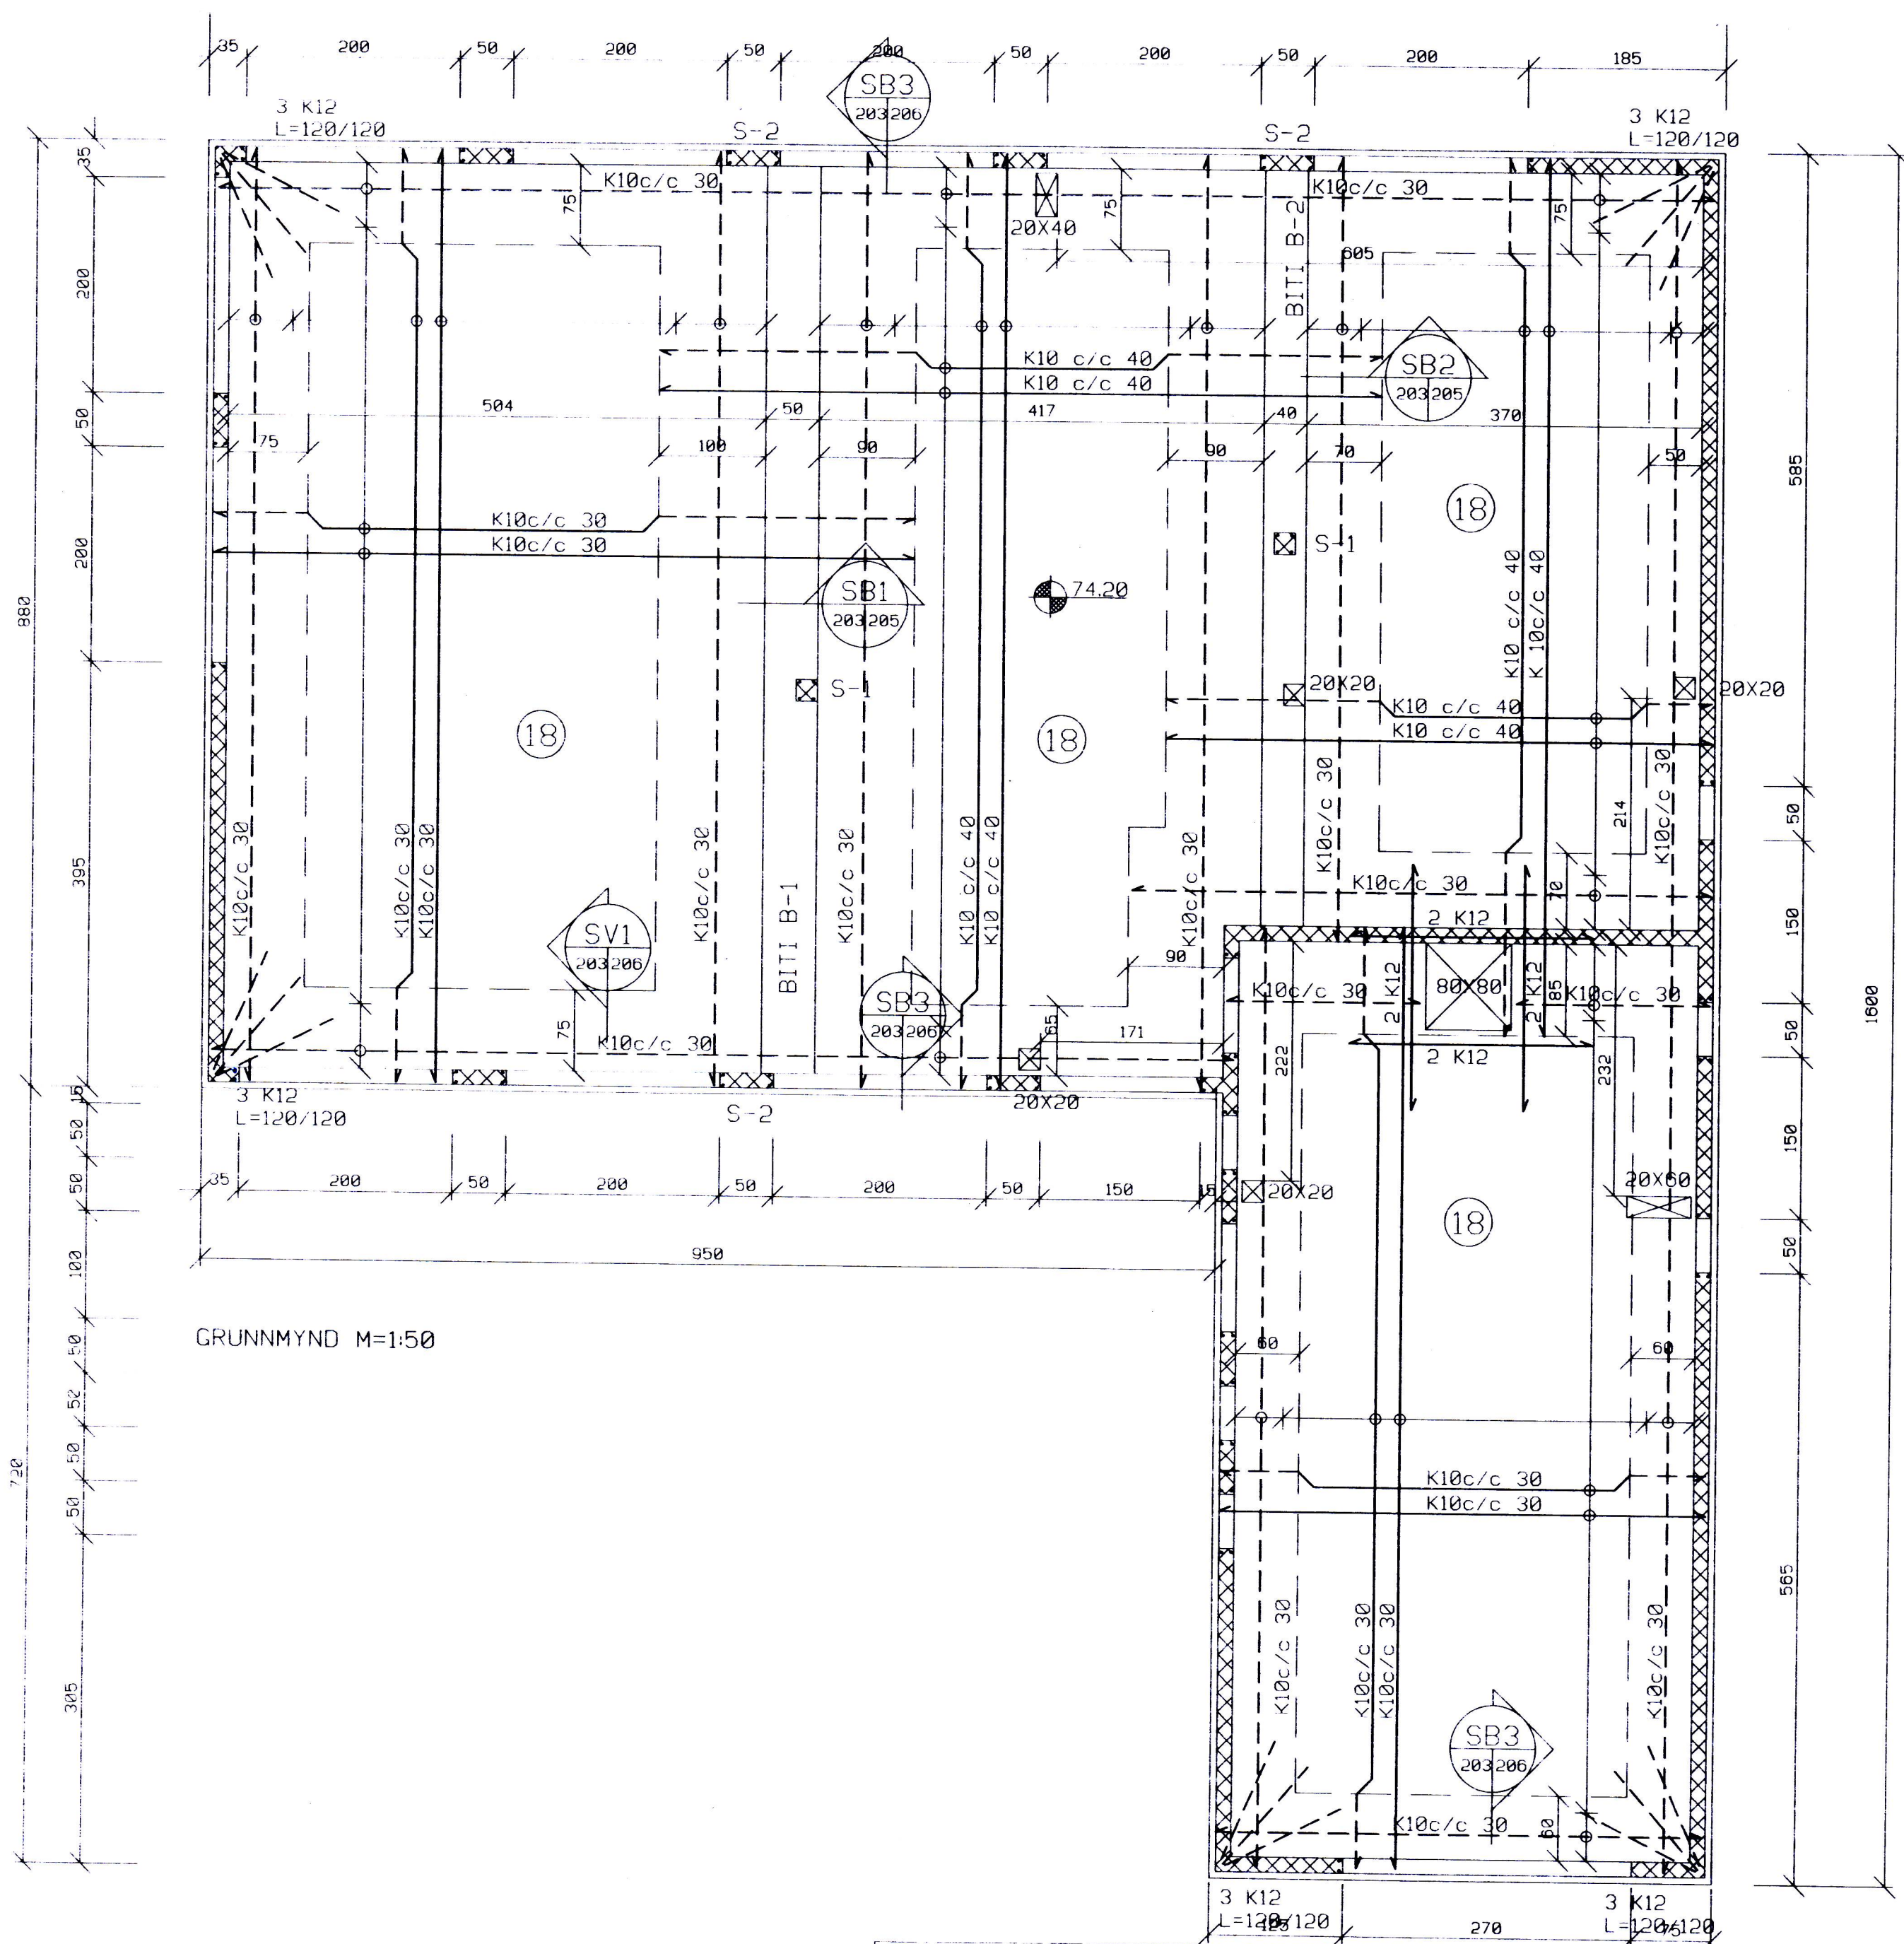

GRUNNMYND M=1:50

breyting					
breyting A		breyting C	verkheiti	SMÁRAGATA 9 VESTMANNAEYJUM	PÁLL ZÓPHÓNÍASSON TEIKNISTOFA
breyting B		breyting D	verkefni	GRUNNMYND PLATA JÁRNBENT STEINSTEYPA	RÁÐGJAF AVERKFRÉÐIÐ JÓNUSTA F.R.V. KIRKJUGEGI 23 900 VESTMANNAEYJUM SÍMI 98-12711, 12239 TELEFAX 98-13076
mælikv. 1:50	teikn. EA	hannaóBB			verk nr. 9540
					dags. okt. 95
					teikn. nr. 203
					breyting