
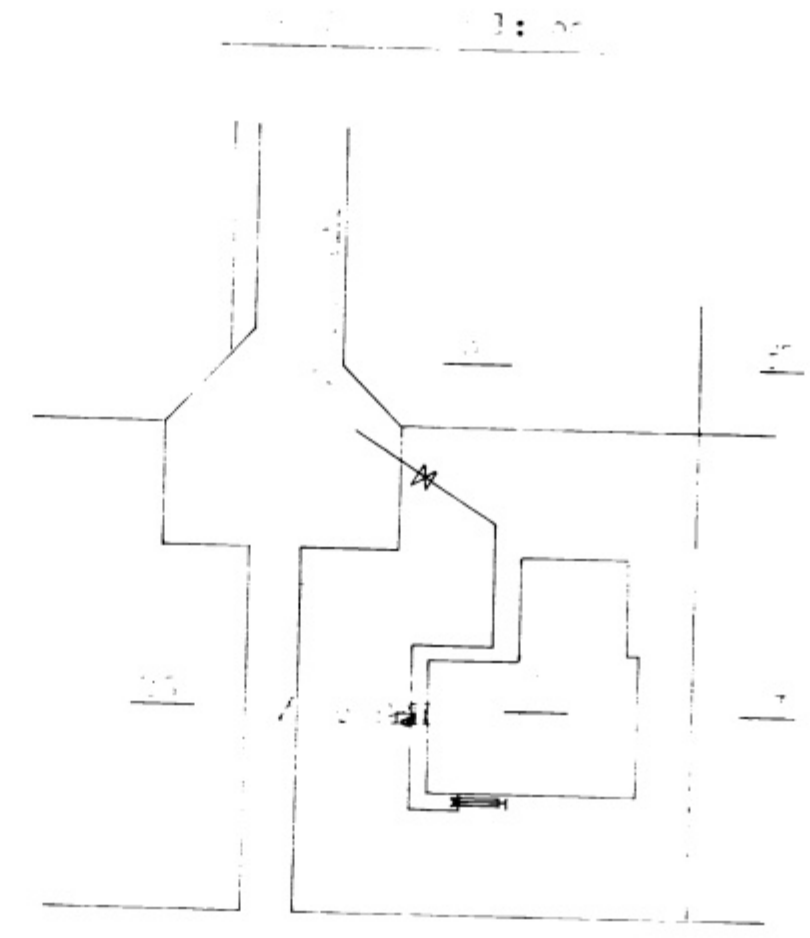


5987

SAMPYKINGUR BYGGINGARNEFND
6-3-81
BYGGINGARFRUMUNNI VESTMANNNAEYJUM
Jóni Þorsteinsson

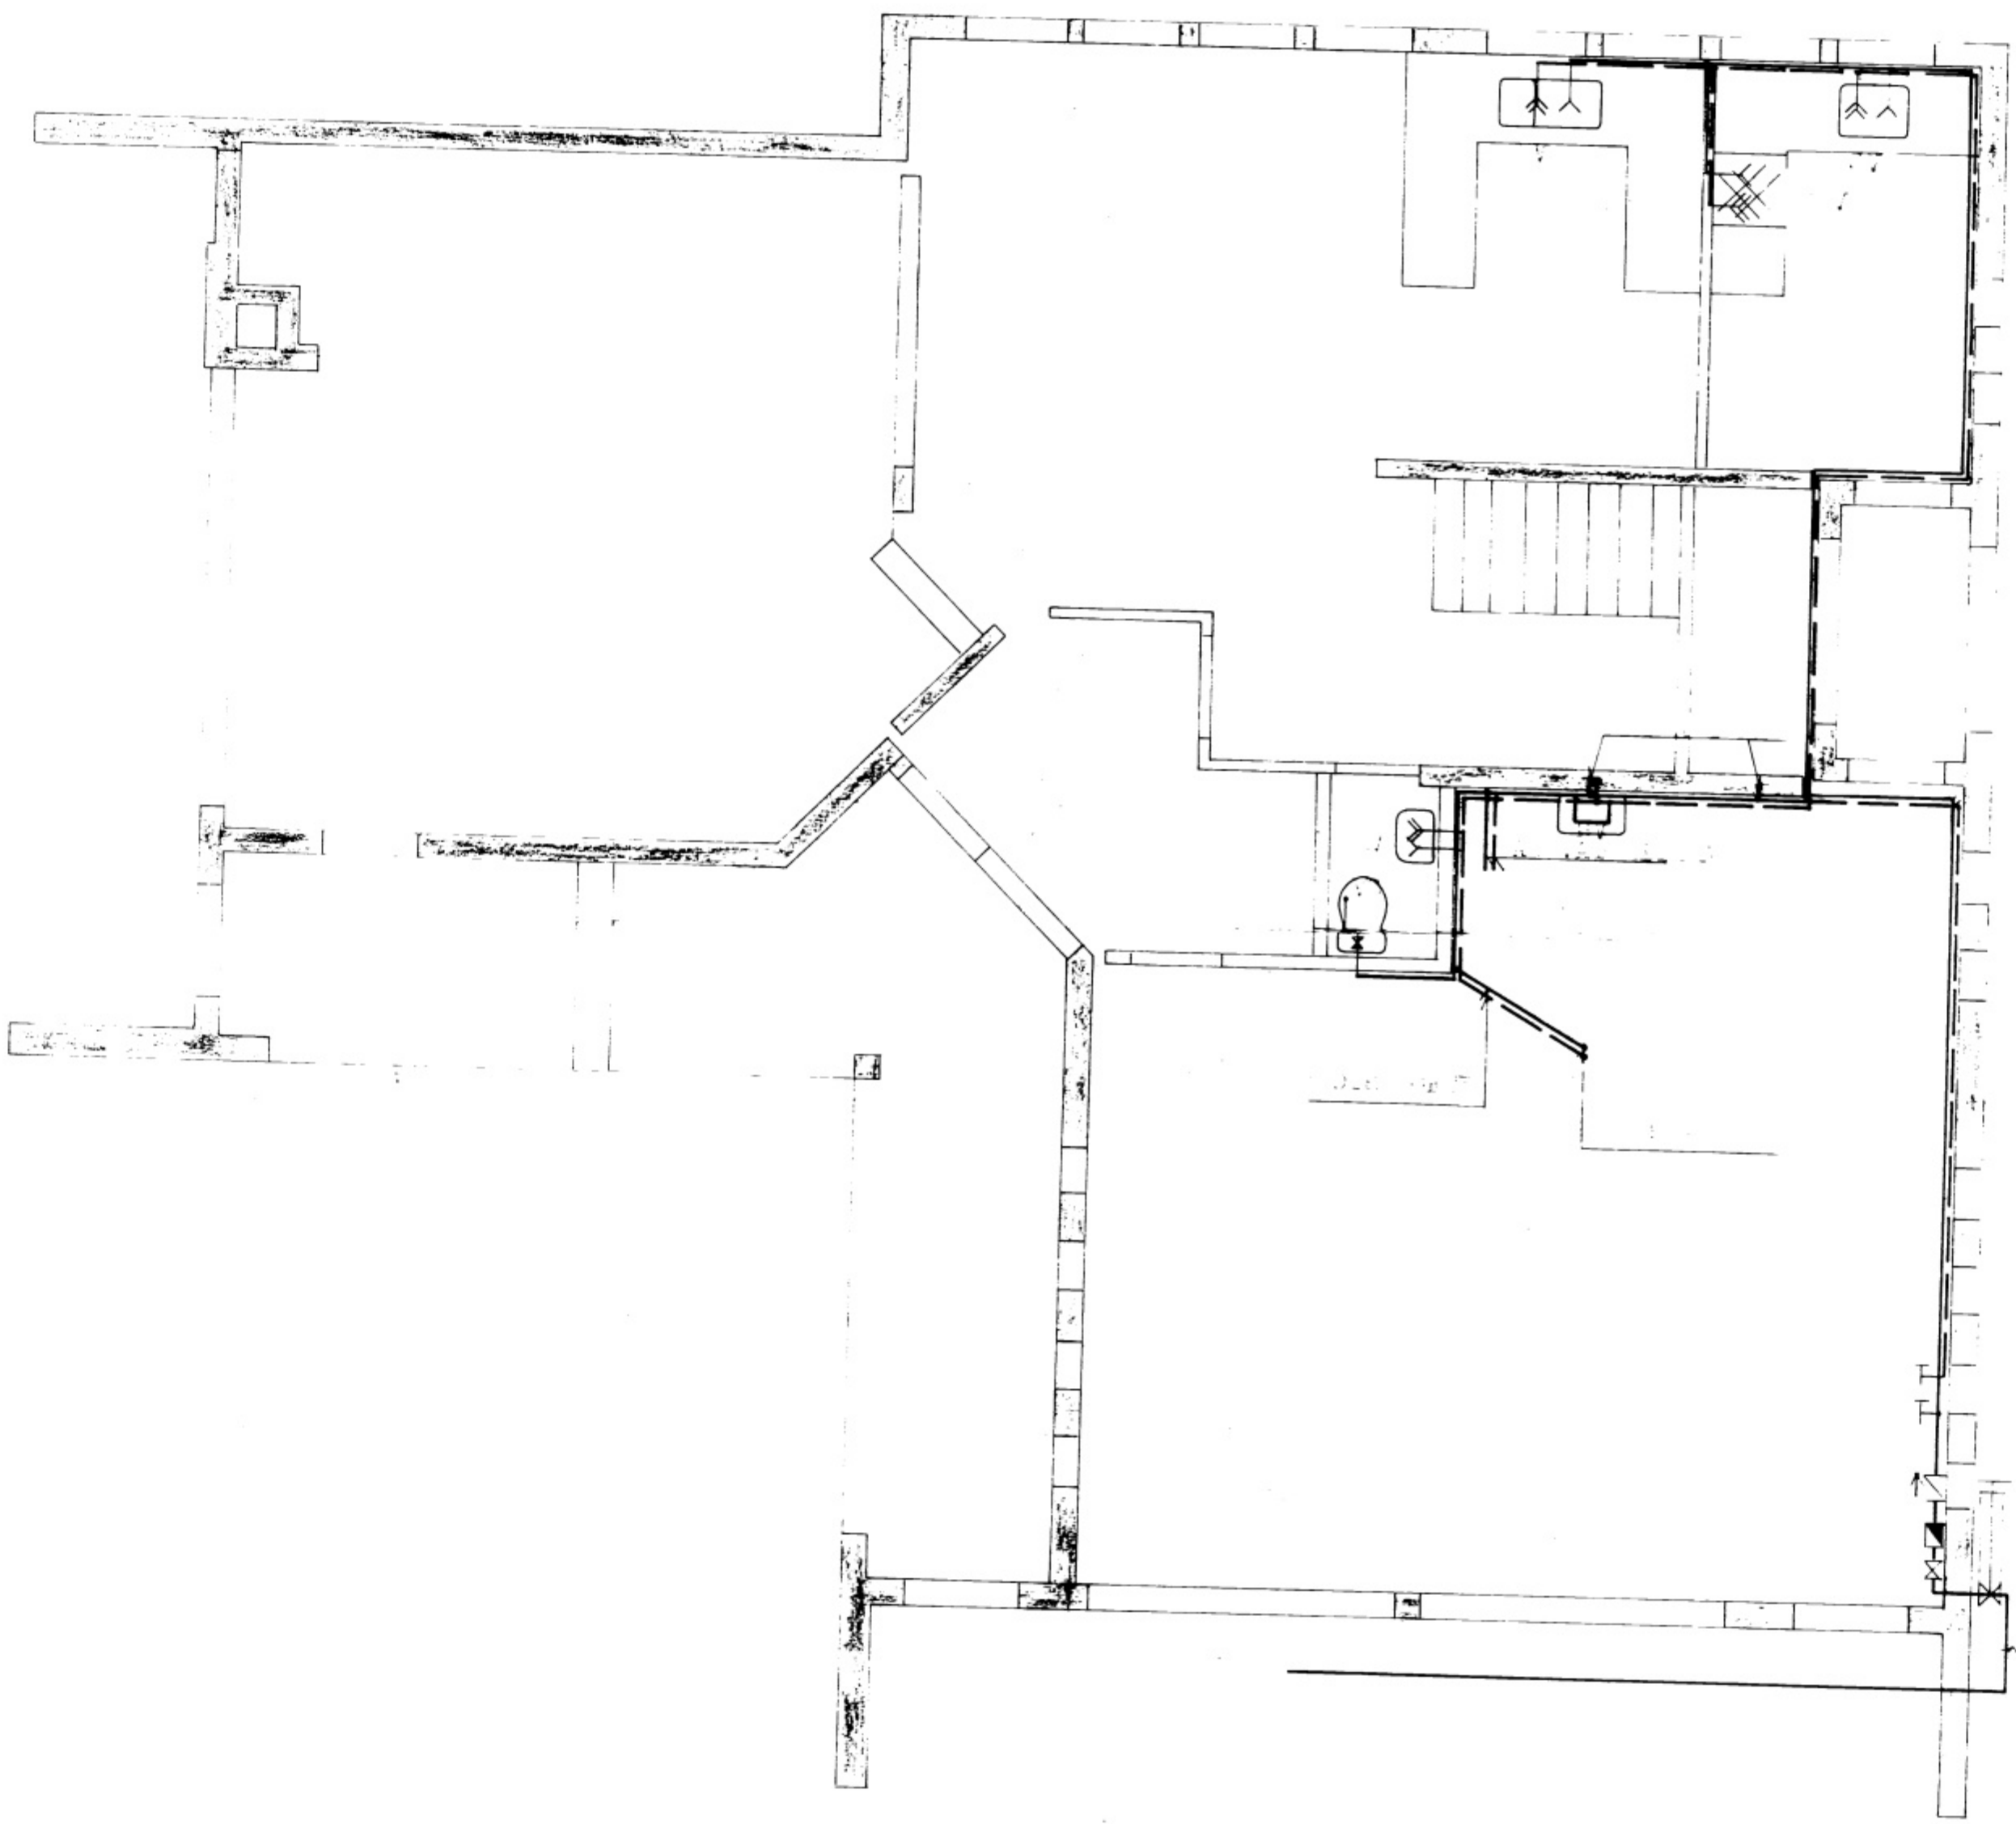

VERKEFNI	MÁL	DASS.
SMÁRAGATA 28	1:0 1:0	BR.
	TEIKN.	VERK NR.
	REIKN.	TEIKN NR.
	SAMP.	EDY O 2
GUDNI ÞÓRDARSON	SKÚLATÚNI 6, 3 hæð.	SÍMI 14185