



3419

SAMPYKKI | THE GRIGNAR BRD

6-3-81

BYGGING-... 1981

Vallur Proffinn

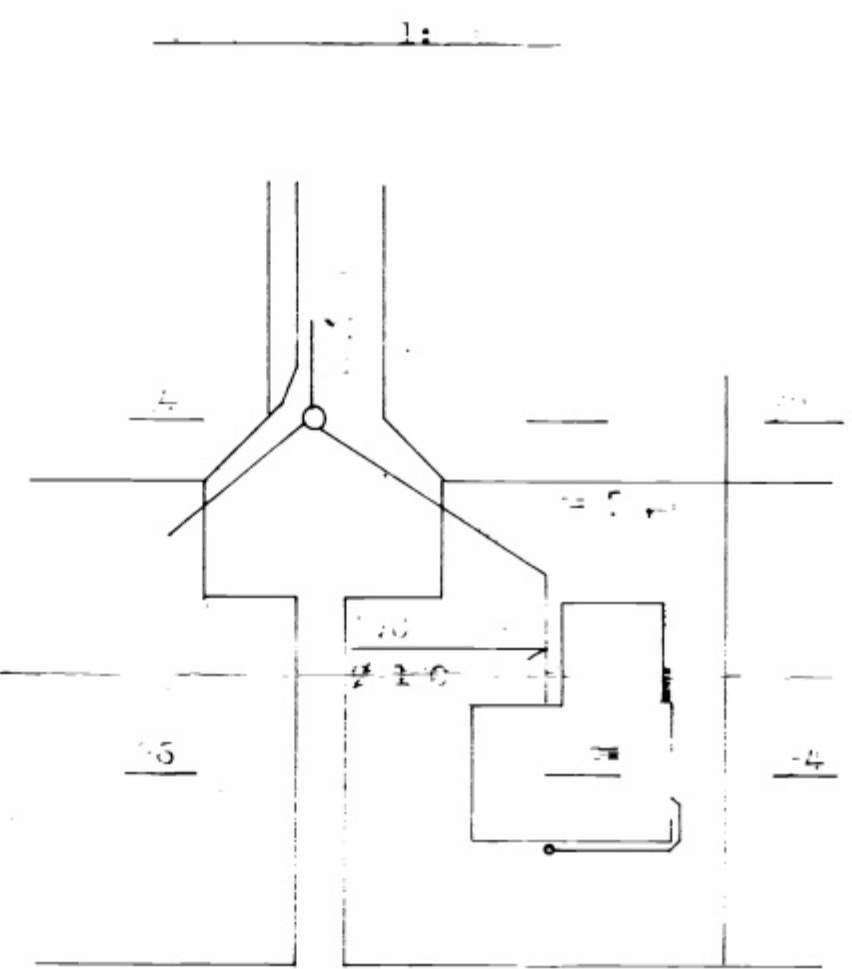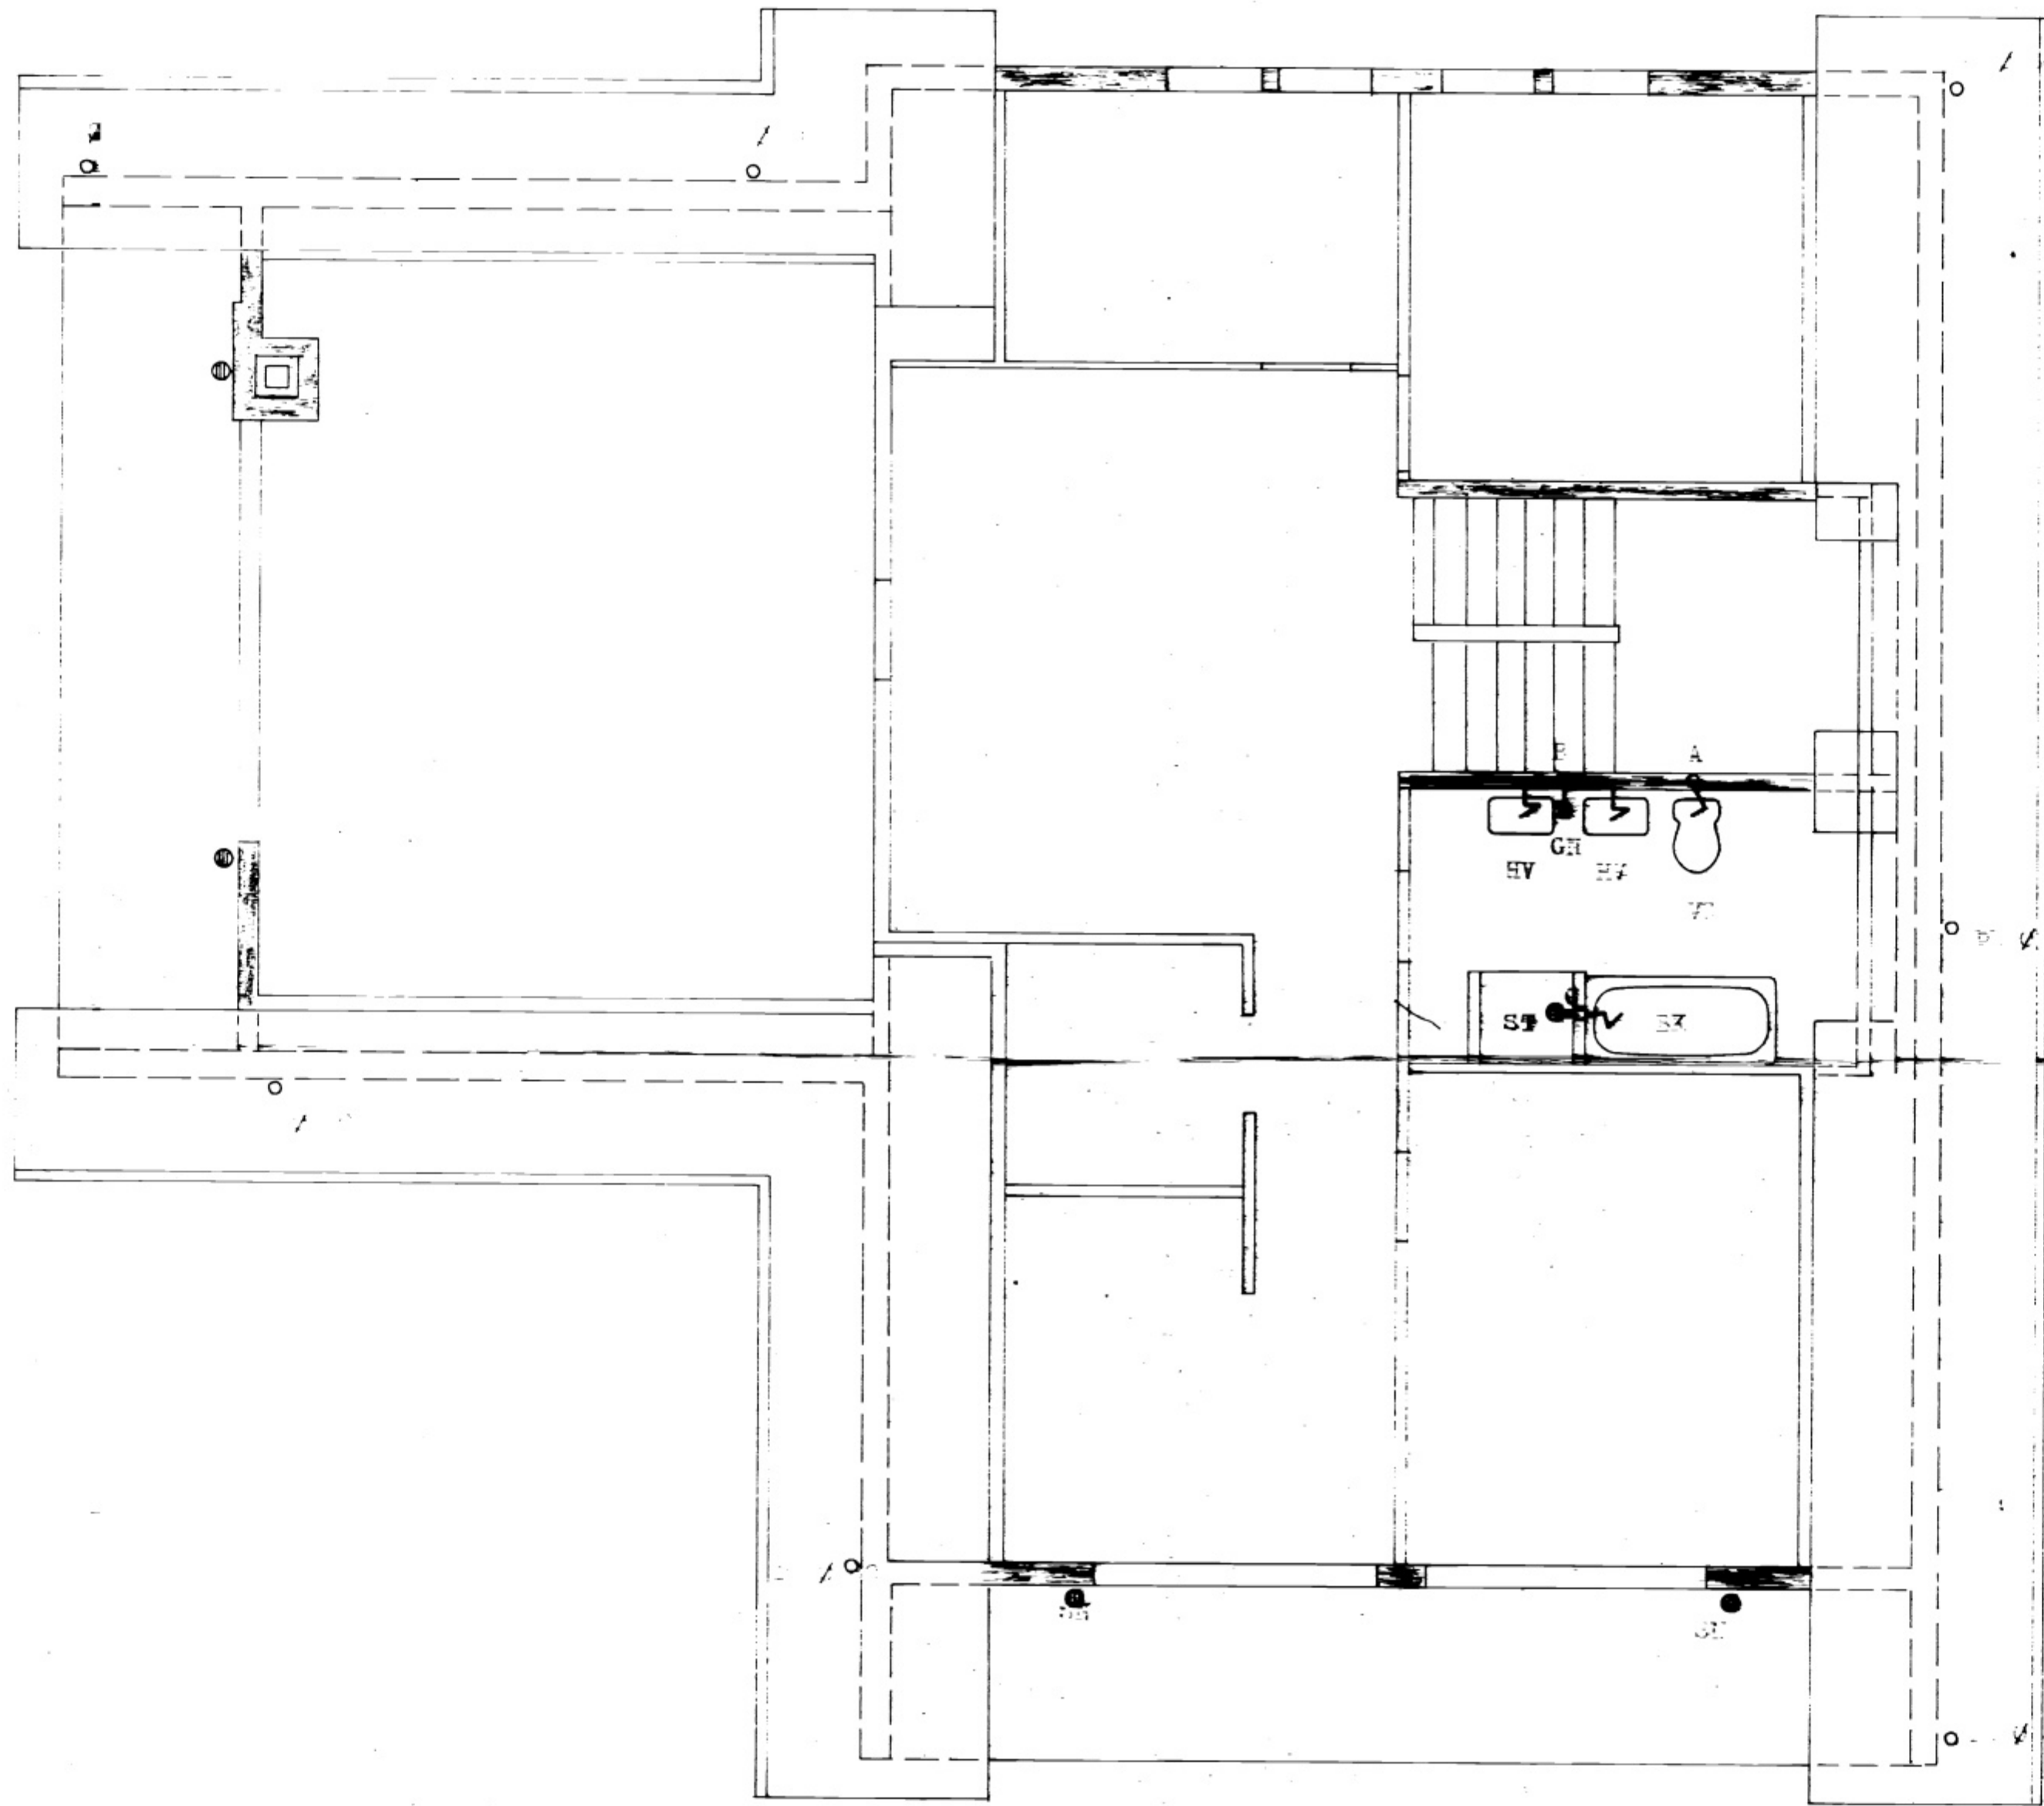

VERKEFNI	MÁL	1:1, 1:2
SMÁRAGATA 28	TEIKN.	.. / ..
FRÁB. ...	REIKN.	TEIKN NR.
2. ...	SAMP.	170 SD
GABRIEL ÞÓRÐARSON	SKÚLATÚNI 6, 3 hæð.	14185