




ARNI OLÍ

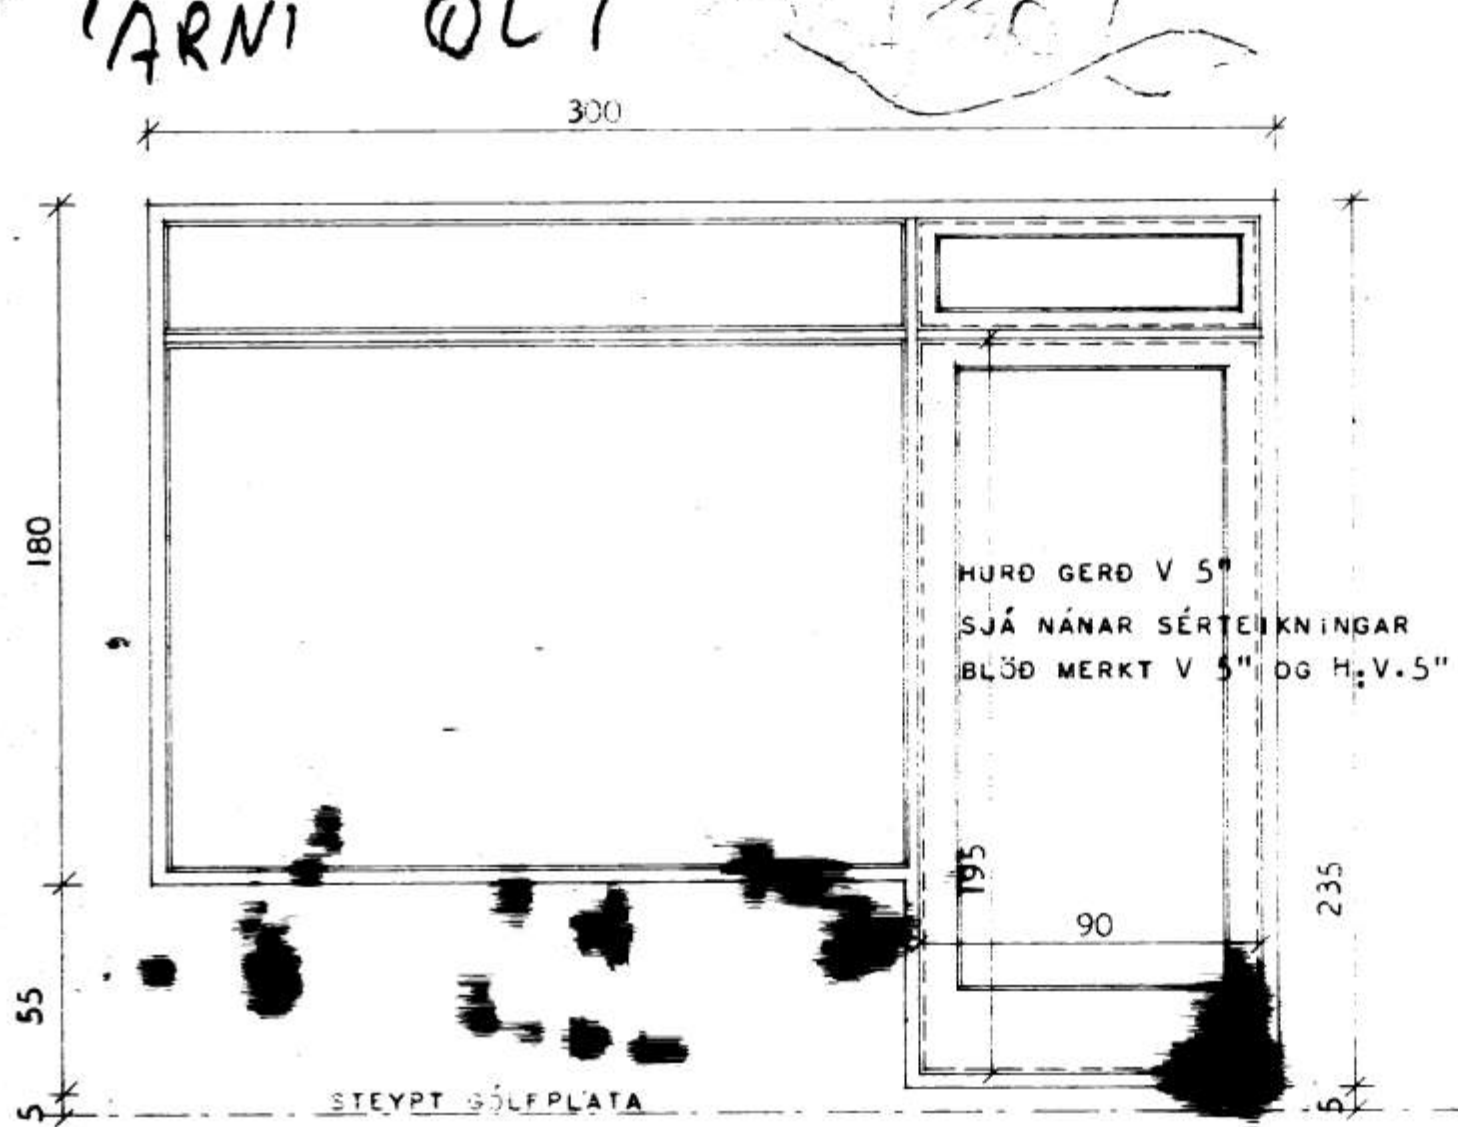


1 STK.

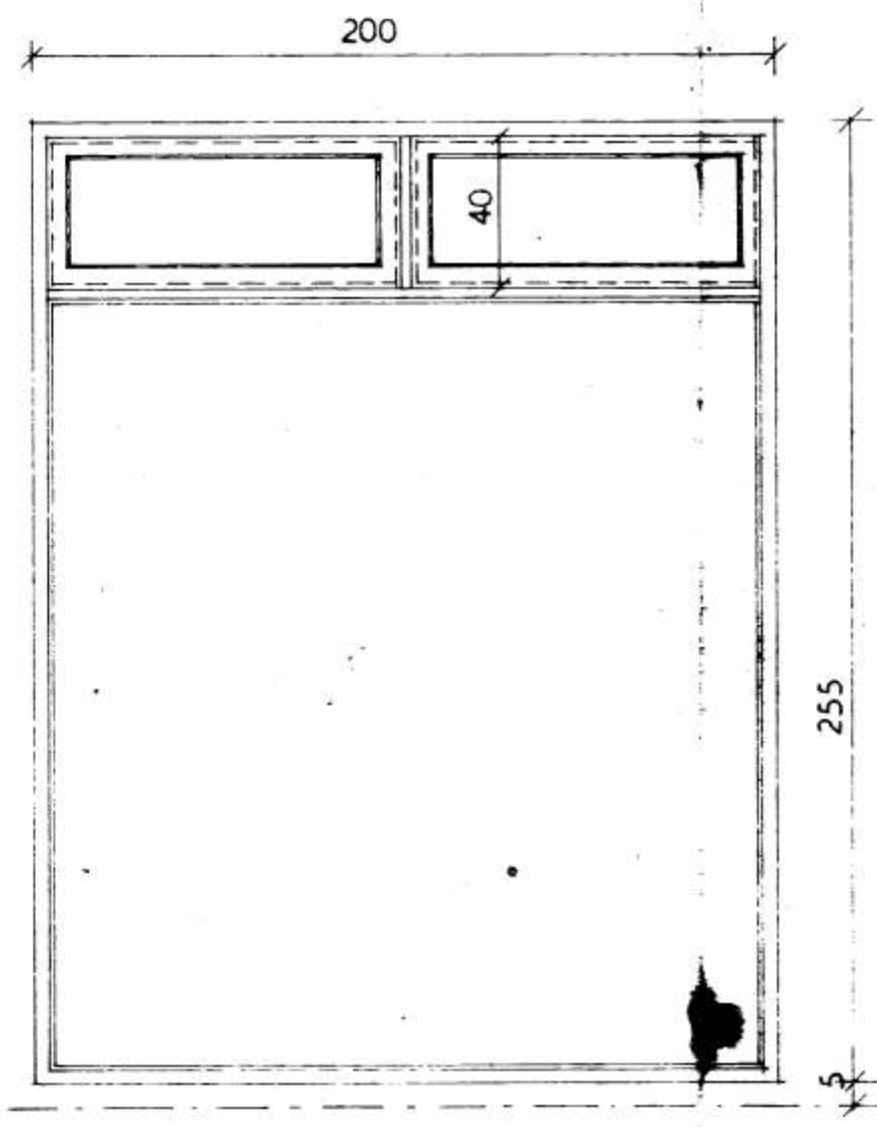


1 STK.

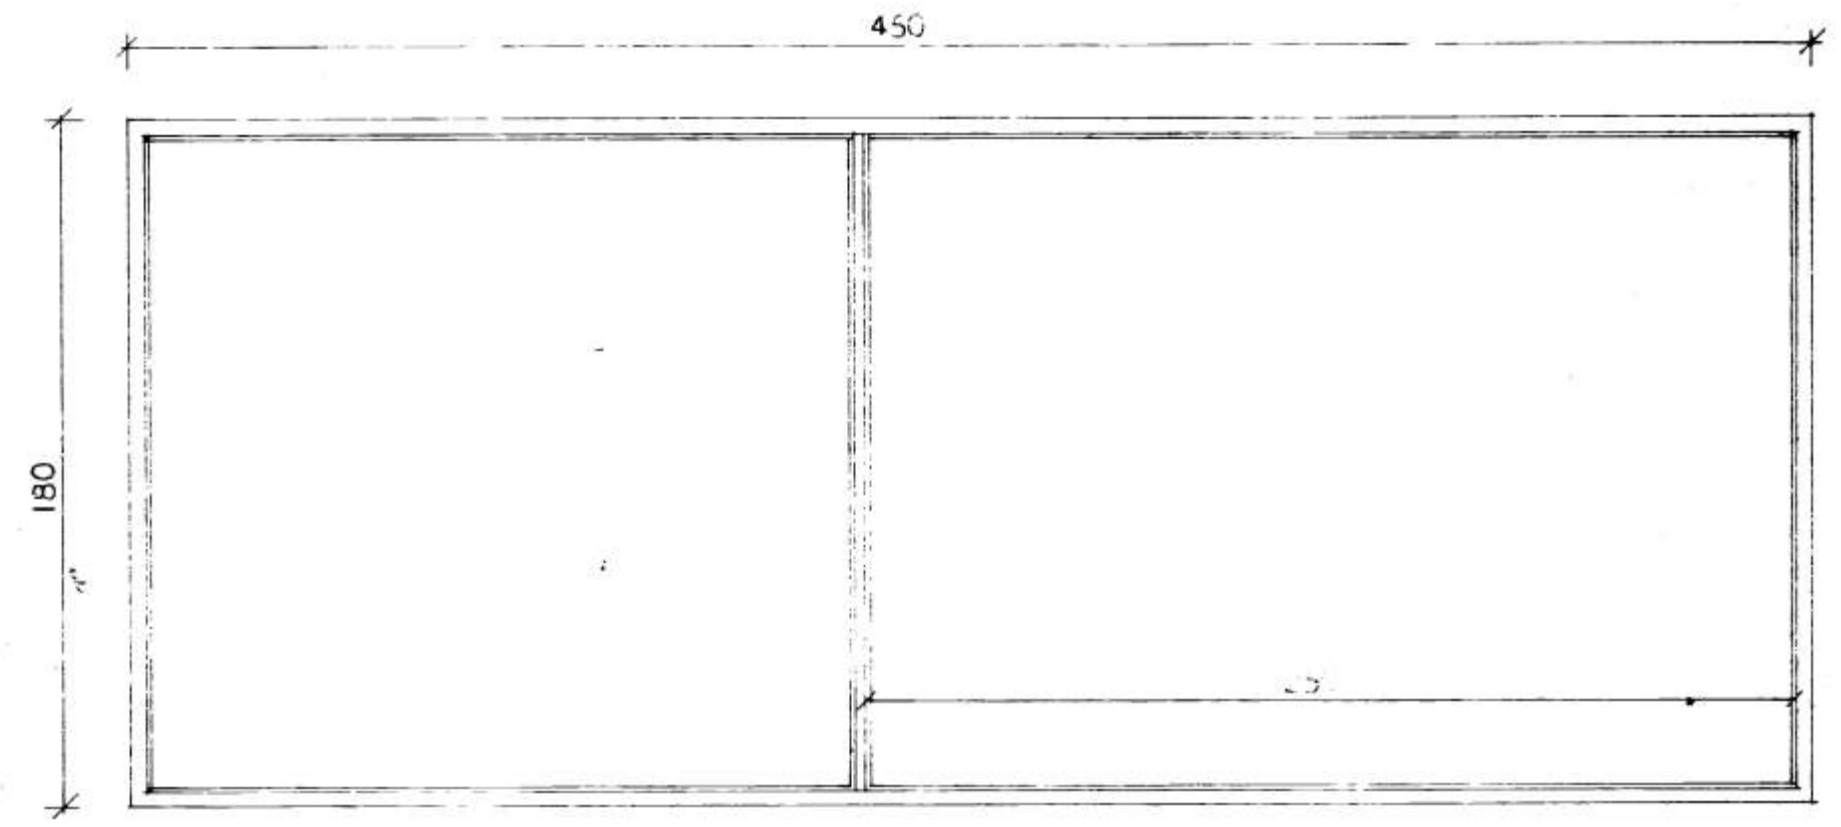


1 STK.

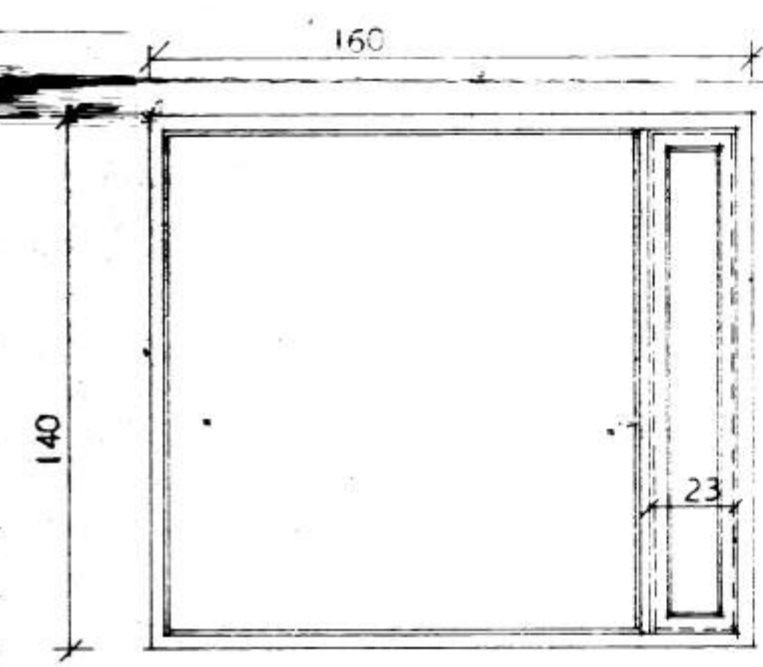


3 STK.

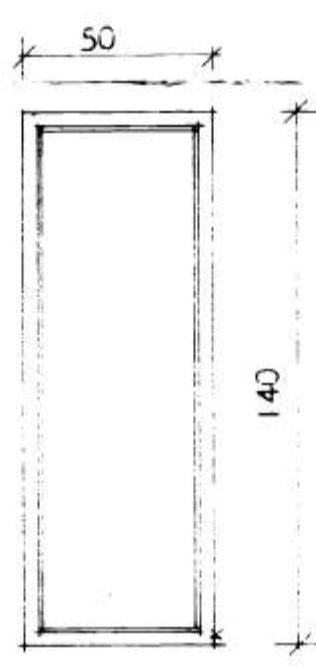


1 STK.

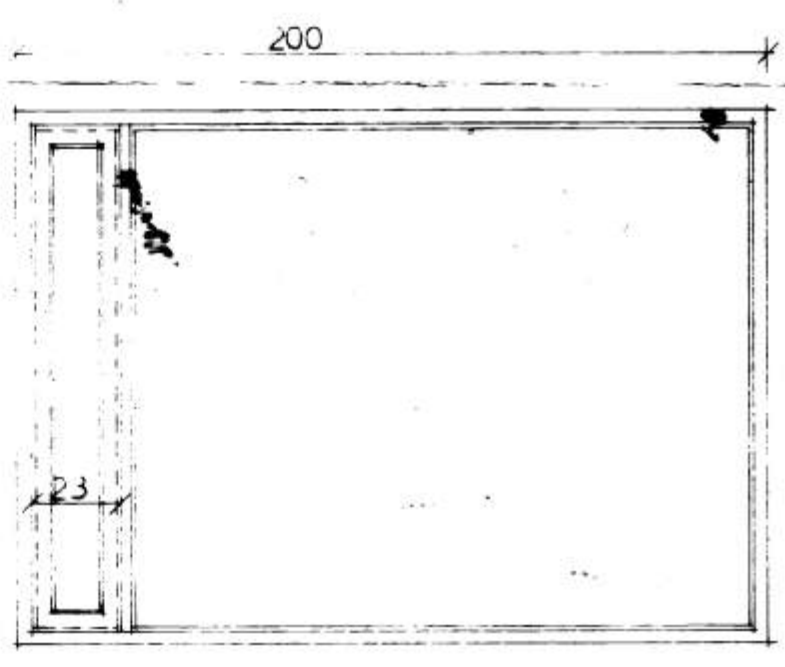


2 STK.
2 STK. SPEGILMYND

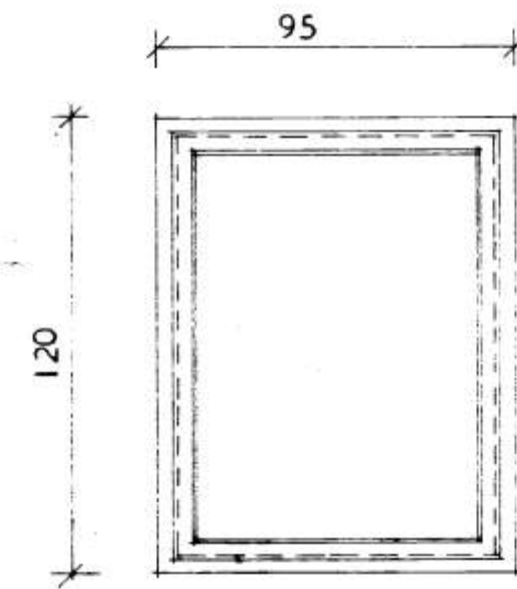


1 STK.

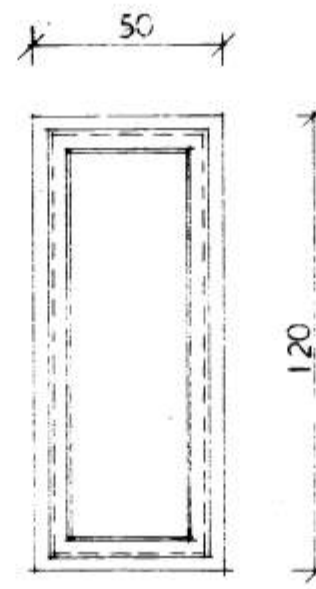

1 STK.

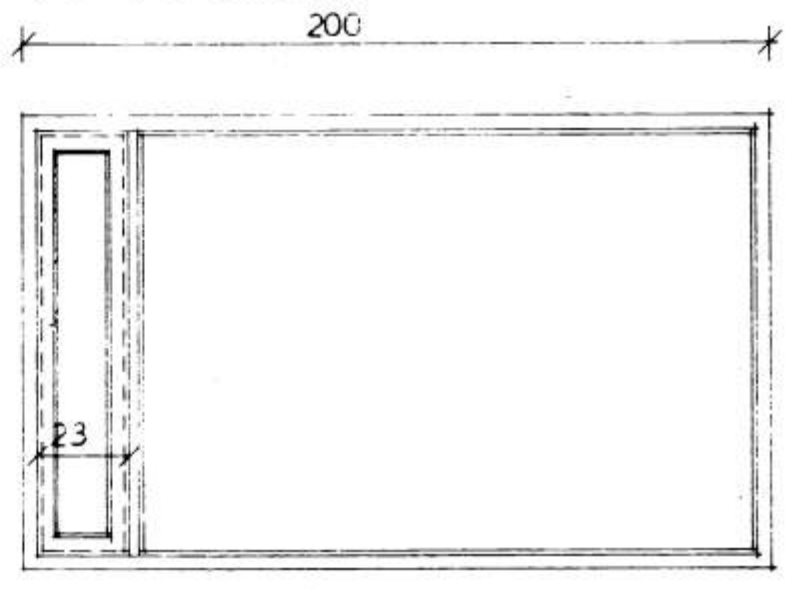


2 STK.

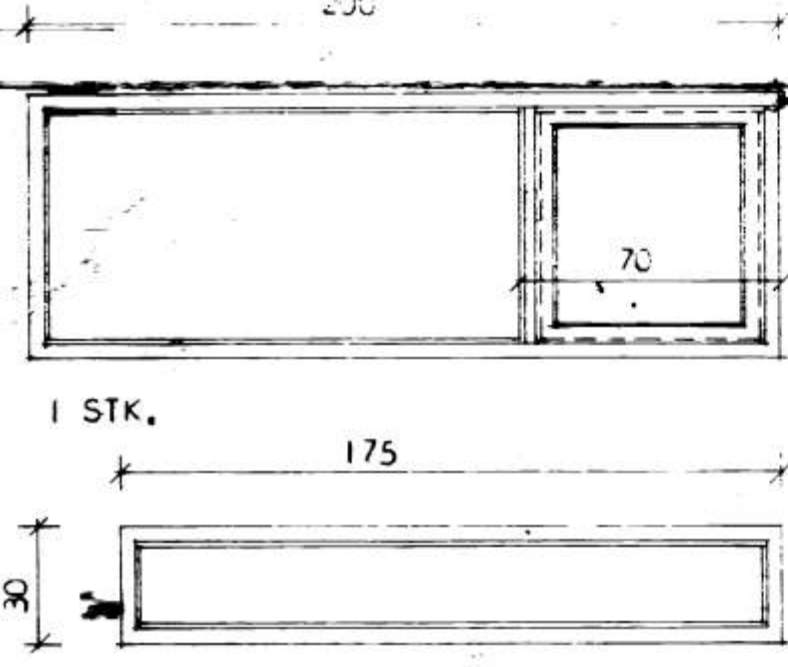


1 STK.



1 STK.

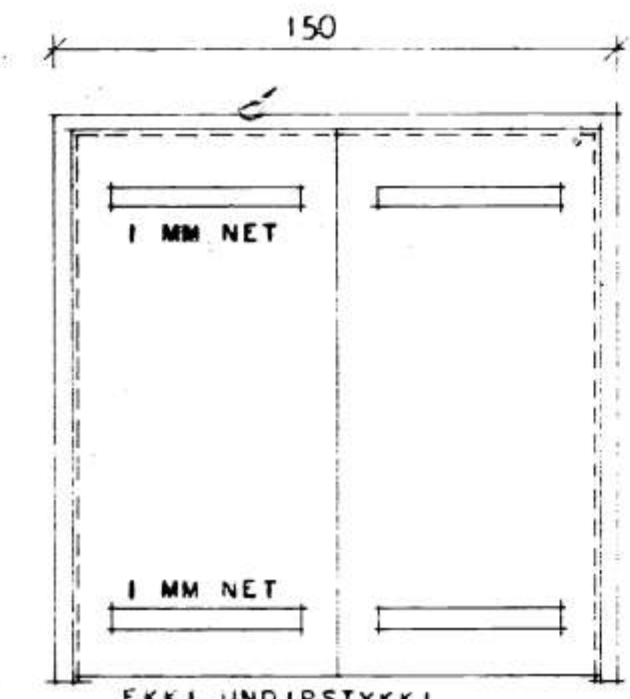

EKKI UNDIRSTYKKI
1 STK. SORPHURD

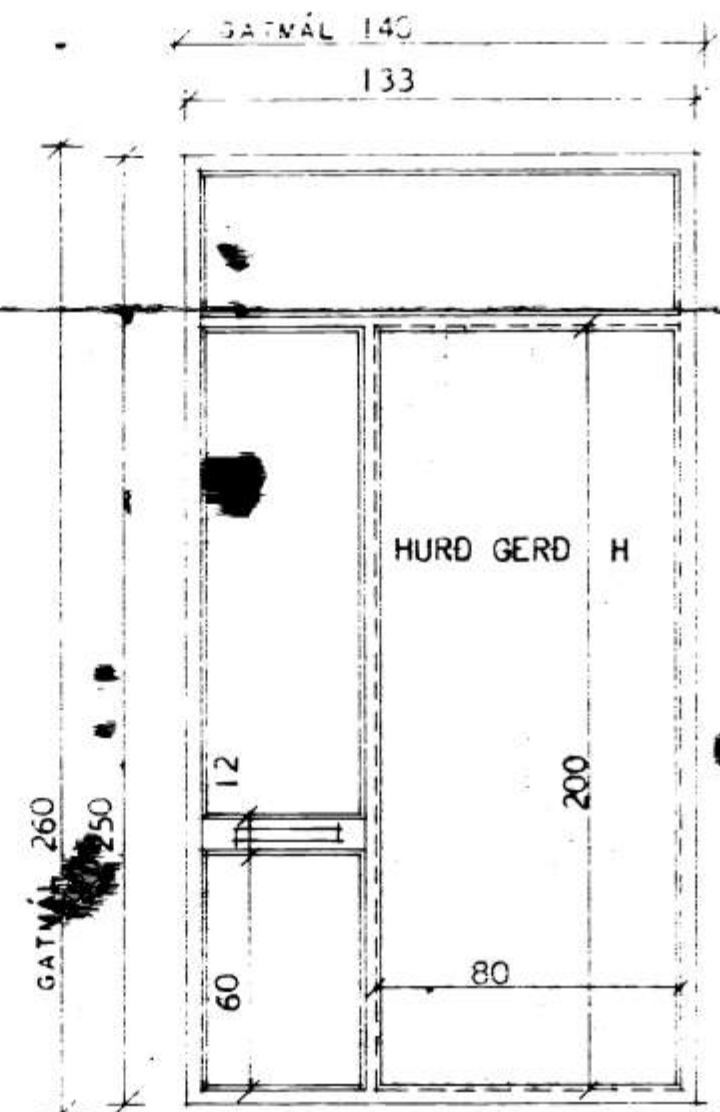

1 STK. ÚTIFURD -Í ANDDYRI
HEILDARMÁL TAKIST Á STADNUM.



2 STK.

HÖSNAD	MÁLASTOFNUN	RÍKISINS
BLUGGAR OG HURDIR	EINBYLISHA	
MÁL 1:20	VERK NR. 90 A	
	BLAD NR. 8	
	MARZ 1966	

Magnús Einar Magnússon
Rannsóknir Rannsóknir