


HUS GUDMUNDAR SIGFUSSONAR VESTMANNNAFJUM M. 1:100

6119

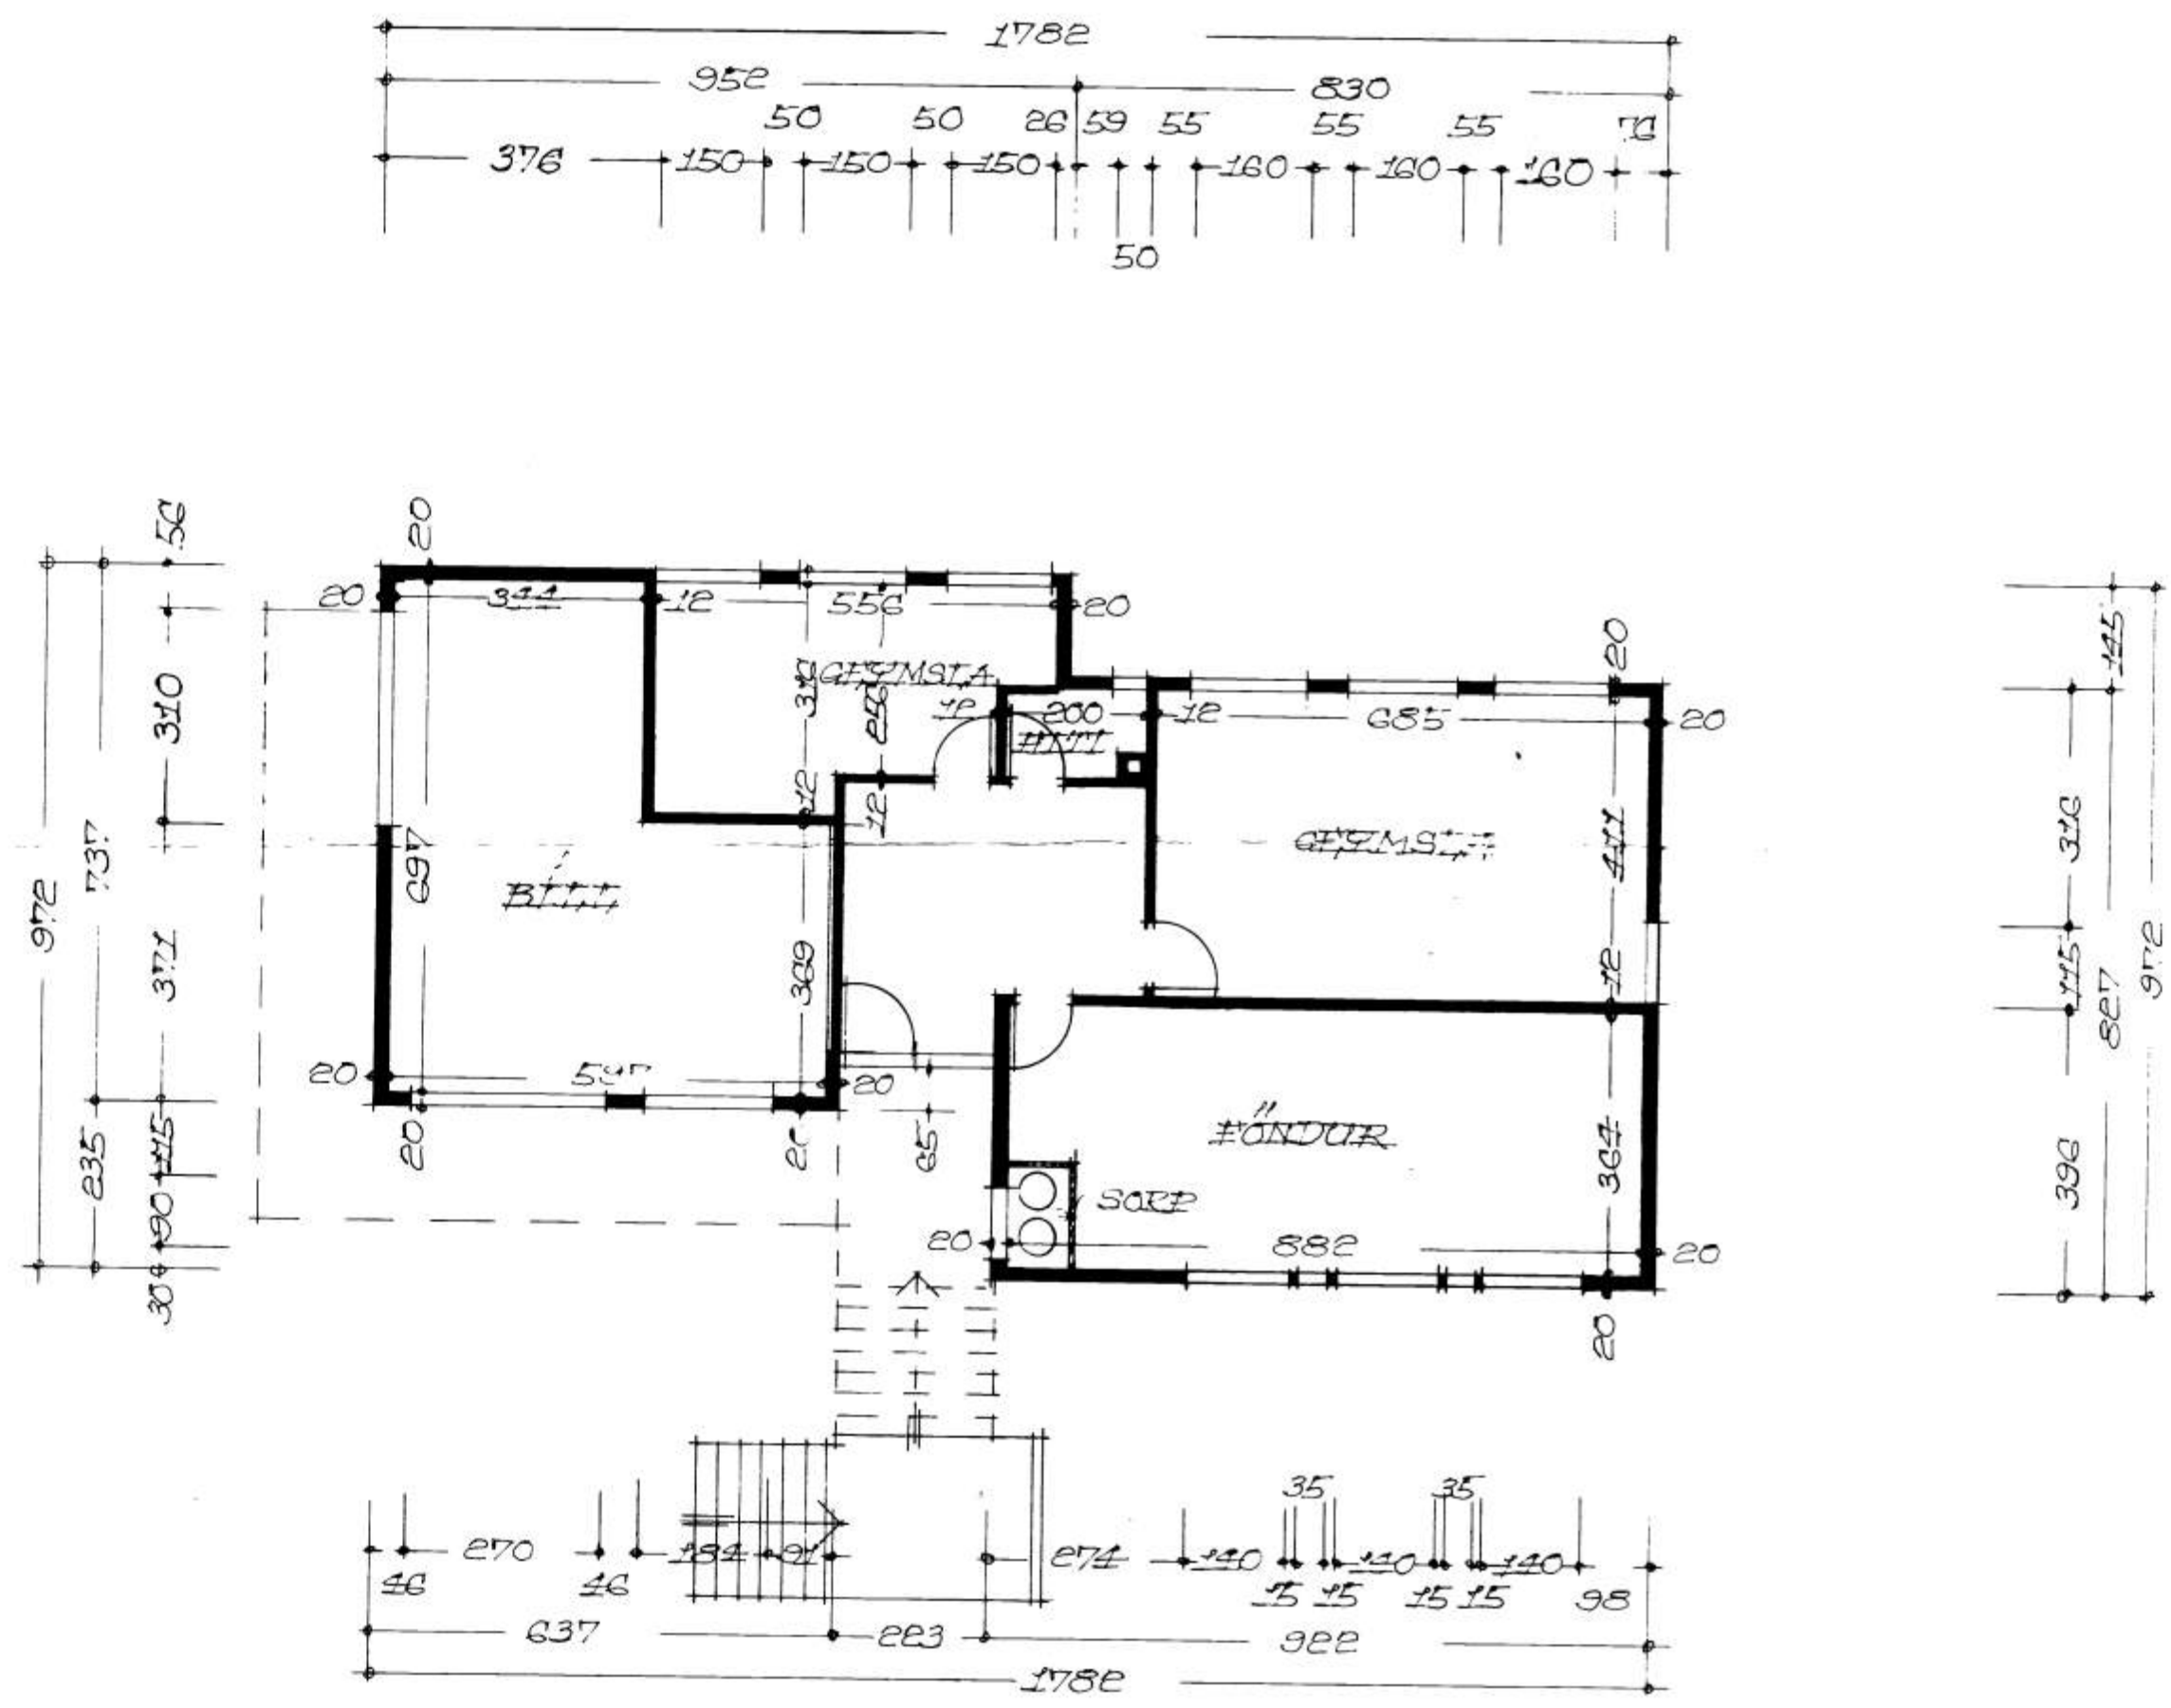

GRUNNMYND KULLARA

REYKJAVÍK 1 JAN 1975
 Thjartan Guinsson