

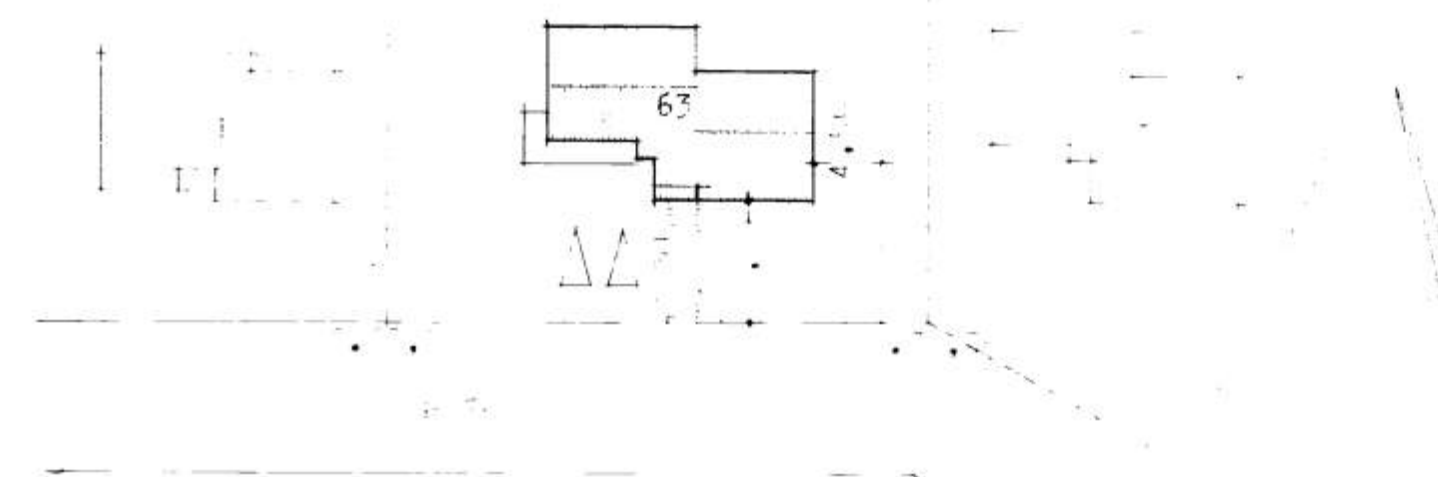
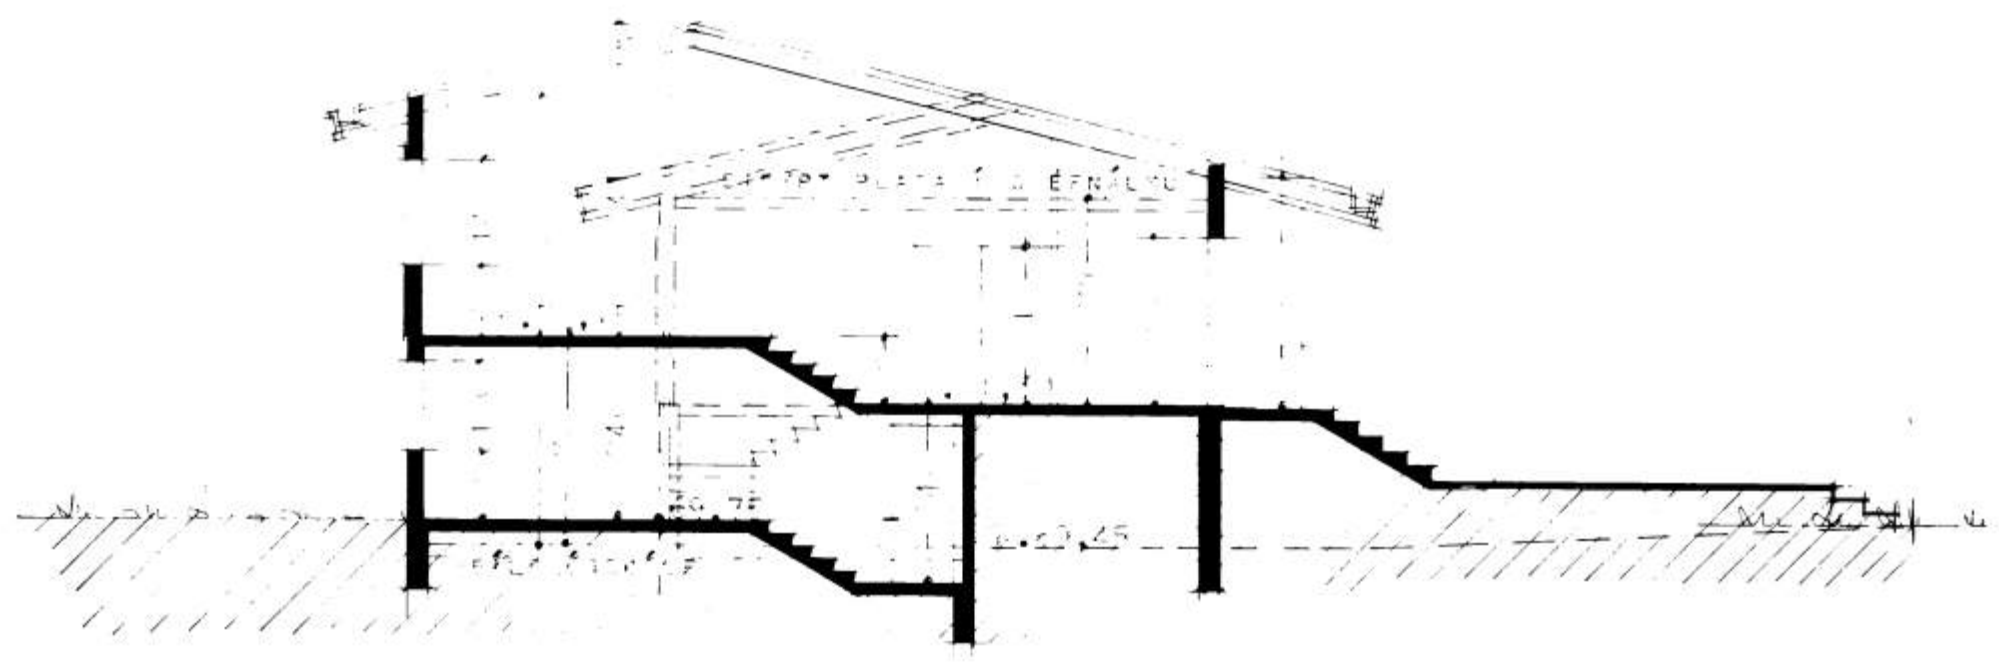


6134

BYGGINGARFRAGA
3-7-29
BYGGINGARFRAGA VESTMANNAEYJUM
Valtari Halldorsson

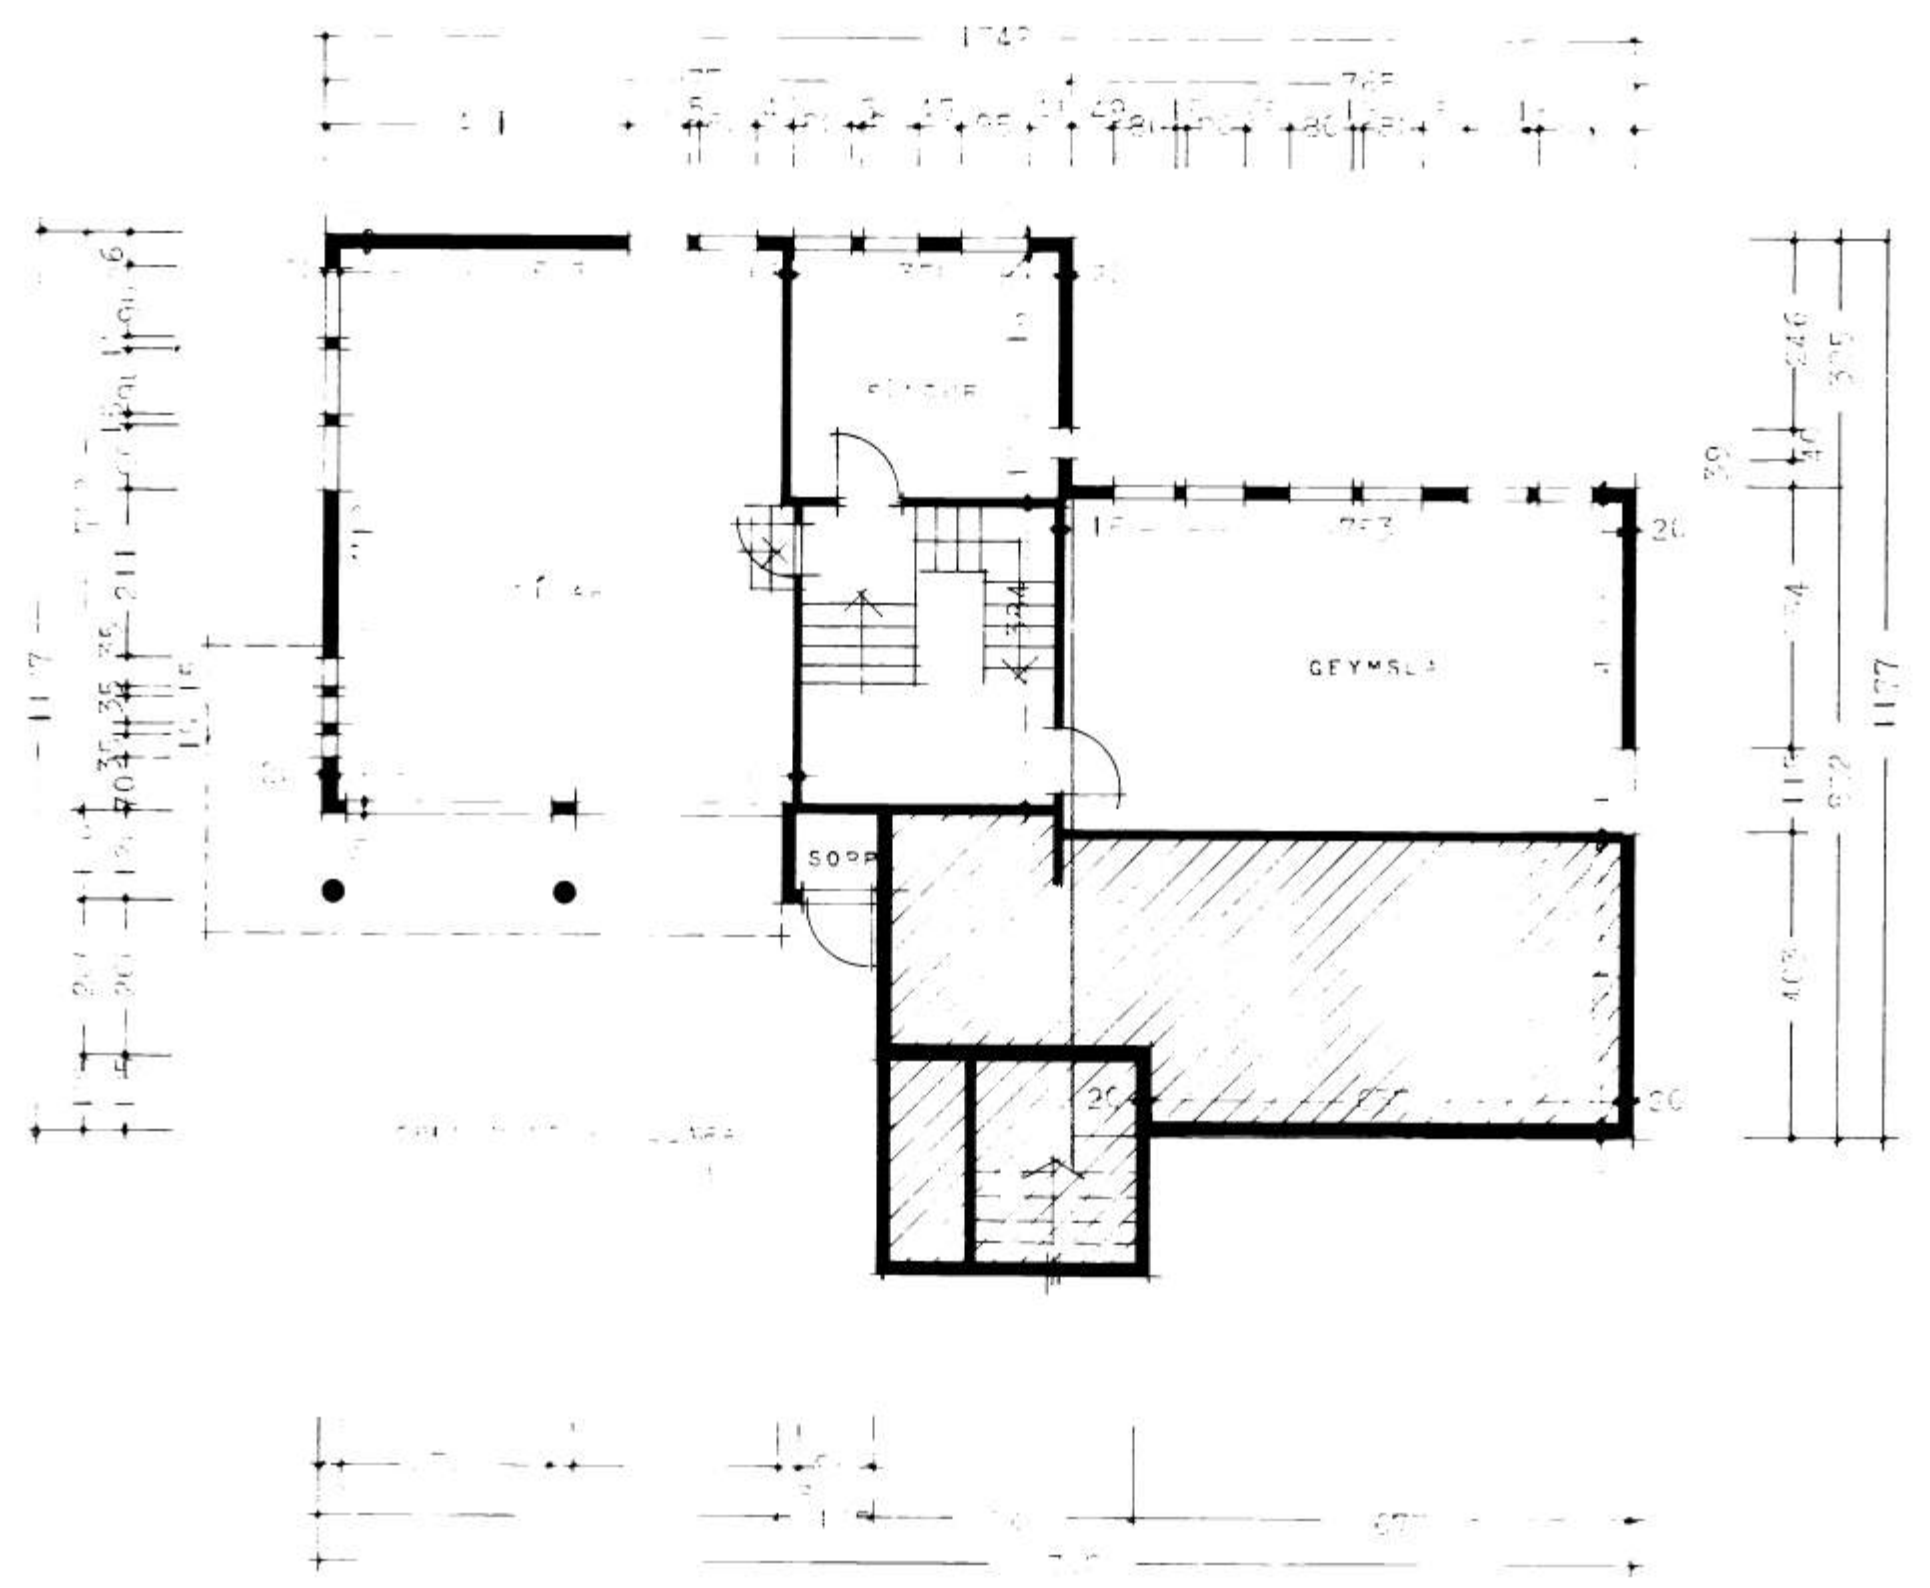

BYGGINGARFRAGA 1929
BYGGINGARFRAGA 140, 4 m. 2

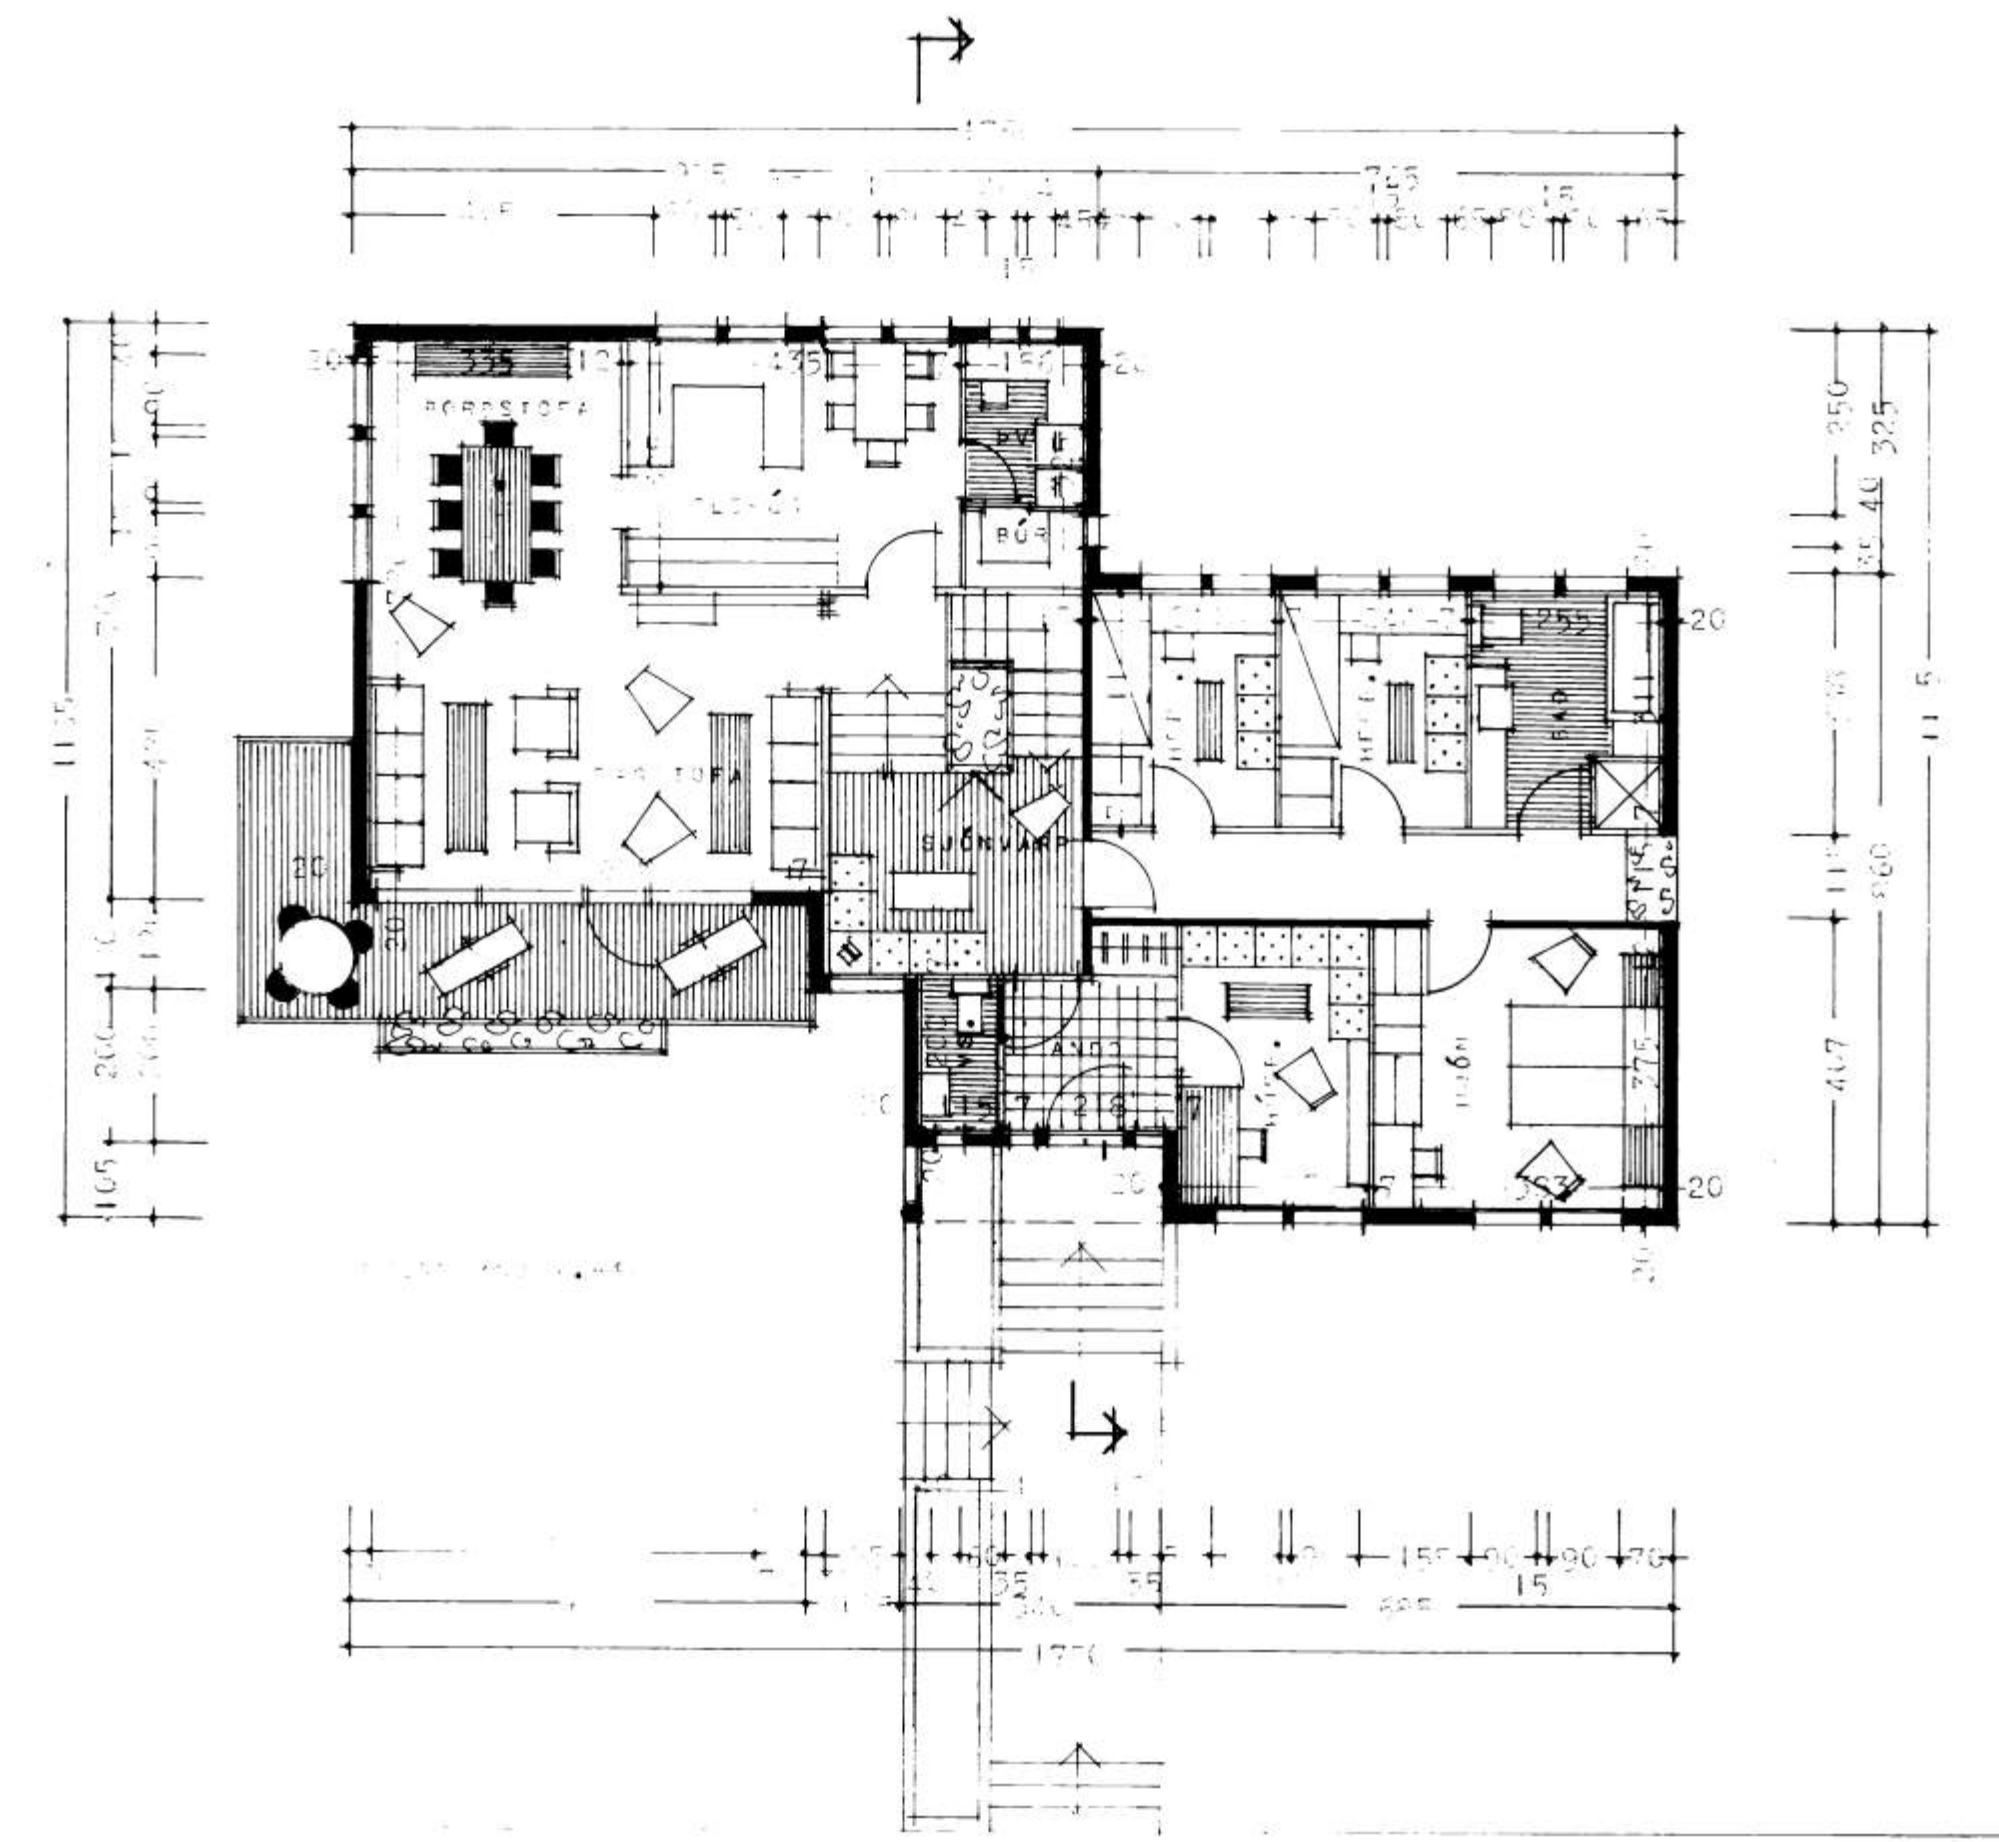

BYGGINGARFRAGA 1929
Hartmann Thomsen