



U61


SAMÞYKKT BYGGINGANEFND  
10.6.80  
BYGGINGARLITUR VESTMANNNAEYJUM  
Vestur-Robinn  
Vindauki- og hitg

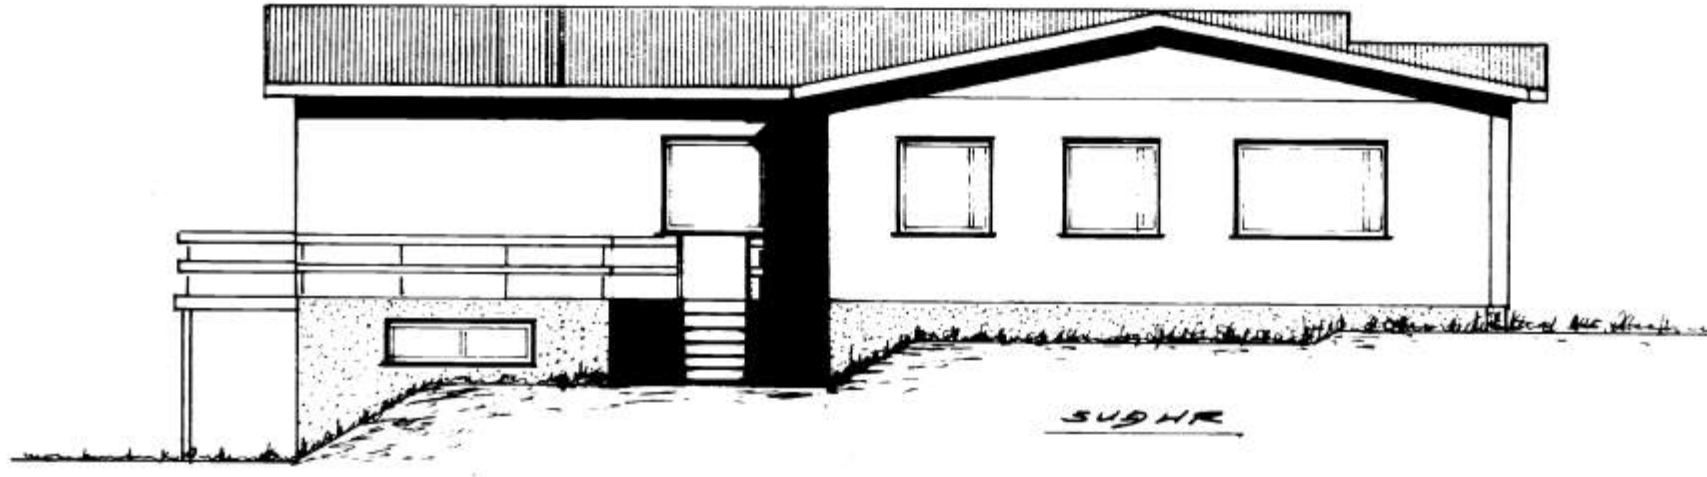


SUÐUR

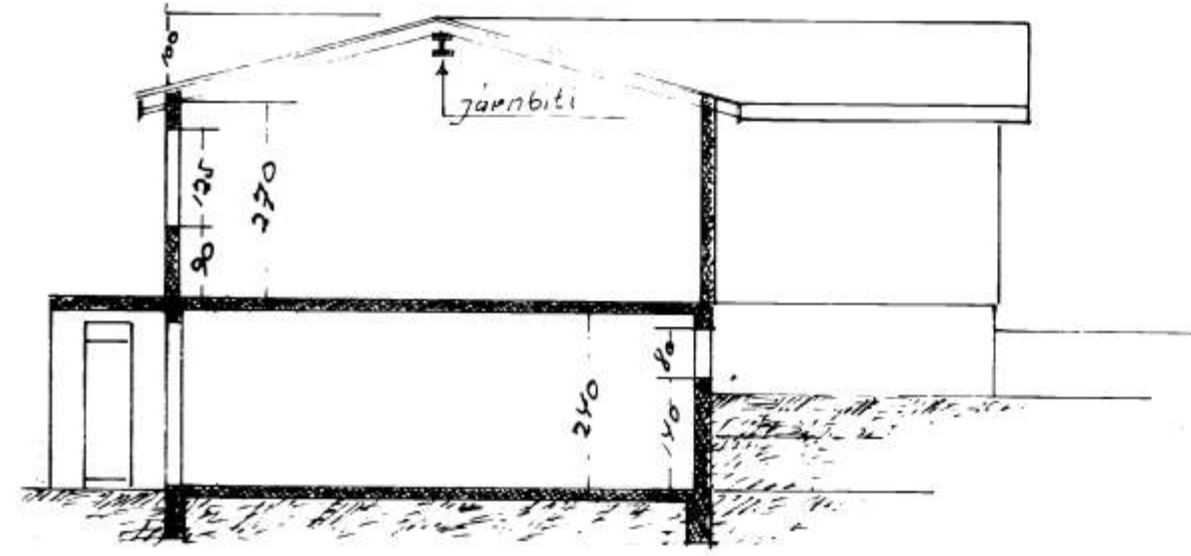

SKURÐUR A-A

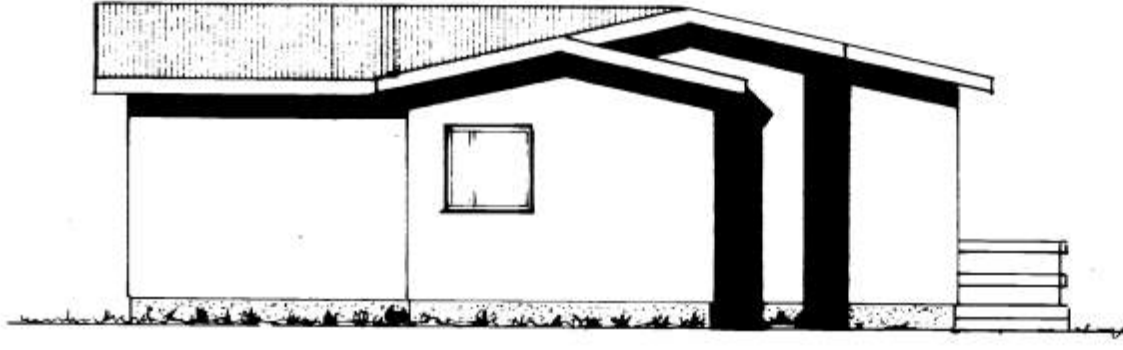


AUSTUR

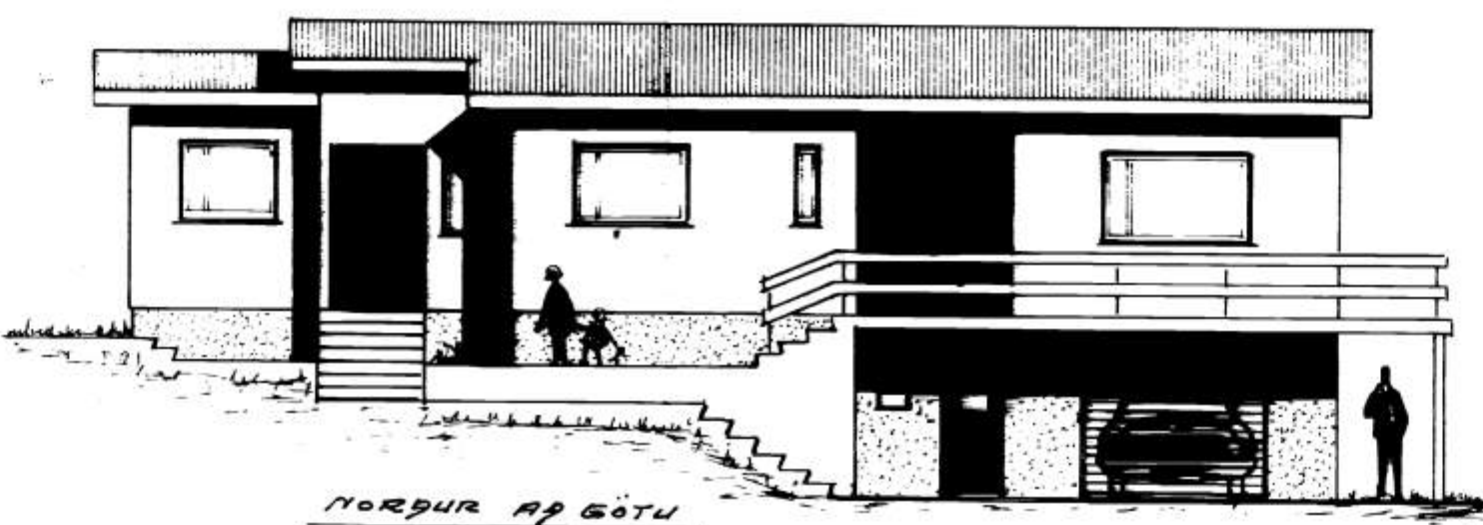

NORÐUR AF GÖTU




VESTUR

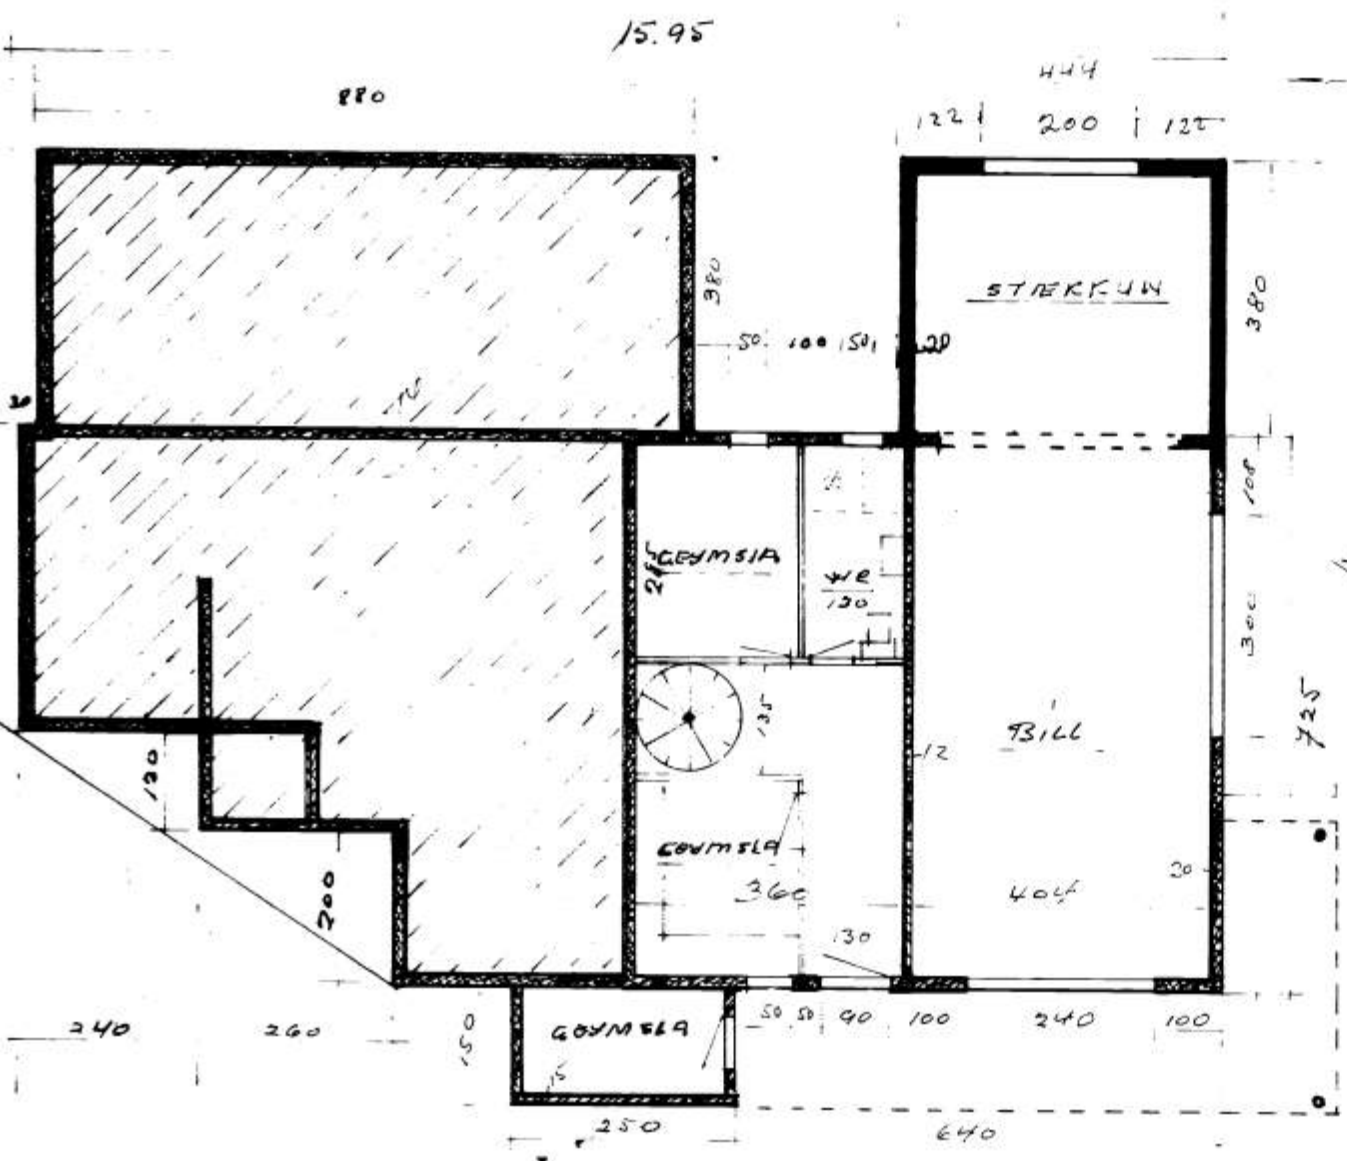

XVALLARI

UTITRÖÐUR.  
FRAMSTIG 30+3 m  
HAFSTIG 18 m

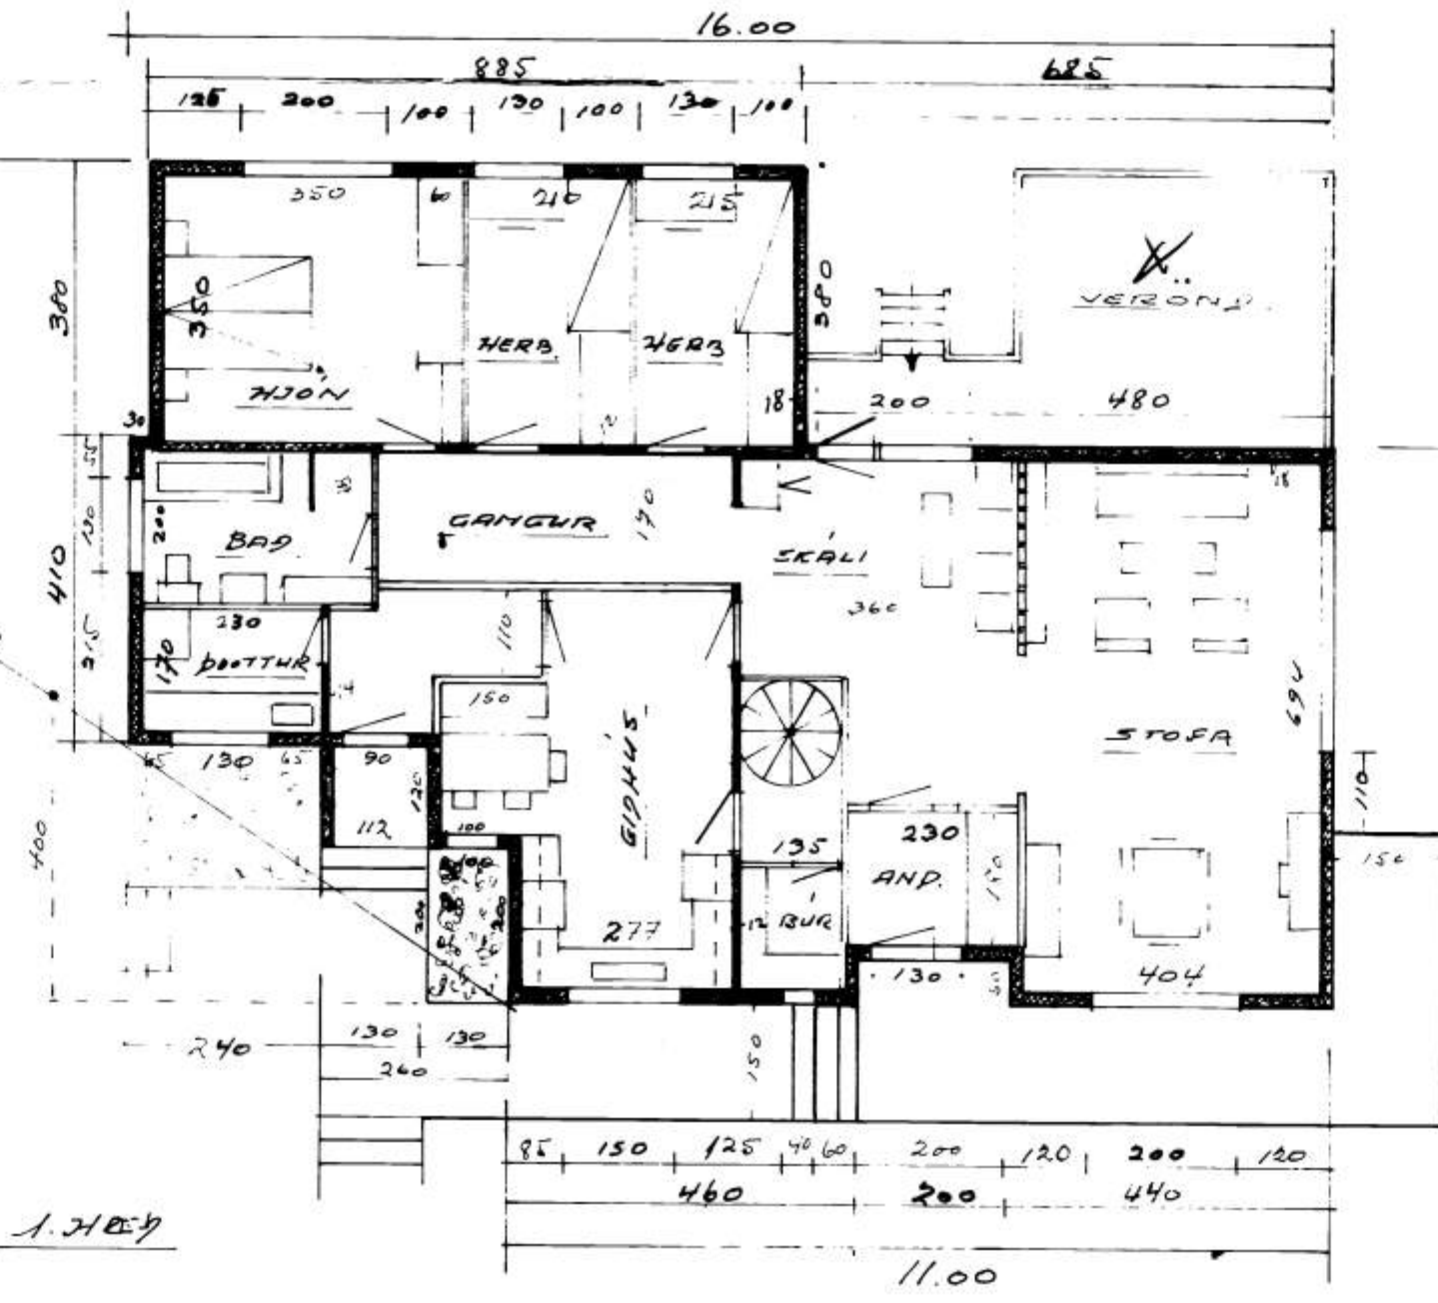

2. HÉÐ



AFSTAGA  
M. 1:500

26. apríl 1978  
Hönnuð