


$\Delta t = 40^\circ \text{C}$.

ATH! OFNASTÆRÐIR SKULU ATHUGAST Á STAÐNUM ÁÐUR
EN OFNAPÖNTUN ER GERÐ.

OFN.	GERÐ	LENGD.	HÆÐ.	AFKÖST	TENGING.		VALDIR OFNAR.	
NR.		CM.	CM.	KCAL/H.	FRAM.	BAK.	GERÐ.	AFK.
1		300	70	2850	C	D		
2		80	60	380	C	D		
3		80	60	380	C	D		
4		110	60	800	A	B		
5		80	60	600	A	B		
6		120	60	890	A	B		
7		120	60	890	A	B		
8		240	30	2500	A	B		
9		80	30	840	A	B		
10		80	30	840	A	B		
11		120	60	1490	C	D		
12		100	60	680	C	D		
13		120	60	890	C	D		
14		120	60	890	C	D		
15		120	60	1470	C	D		



6245

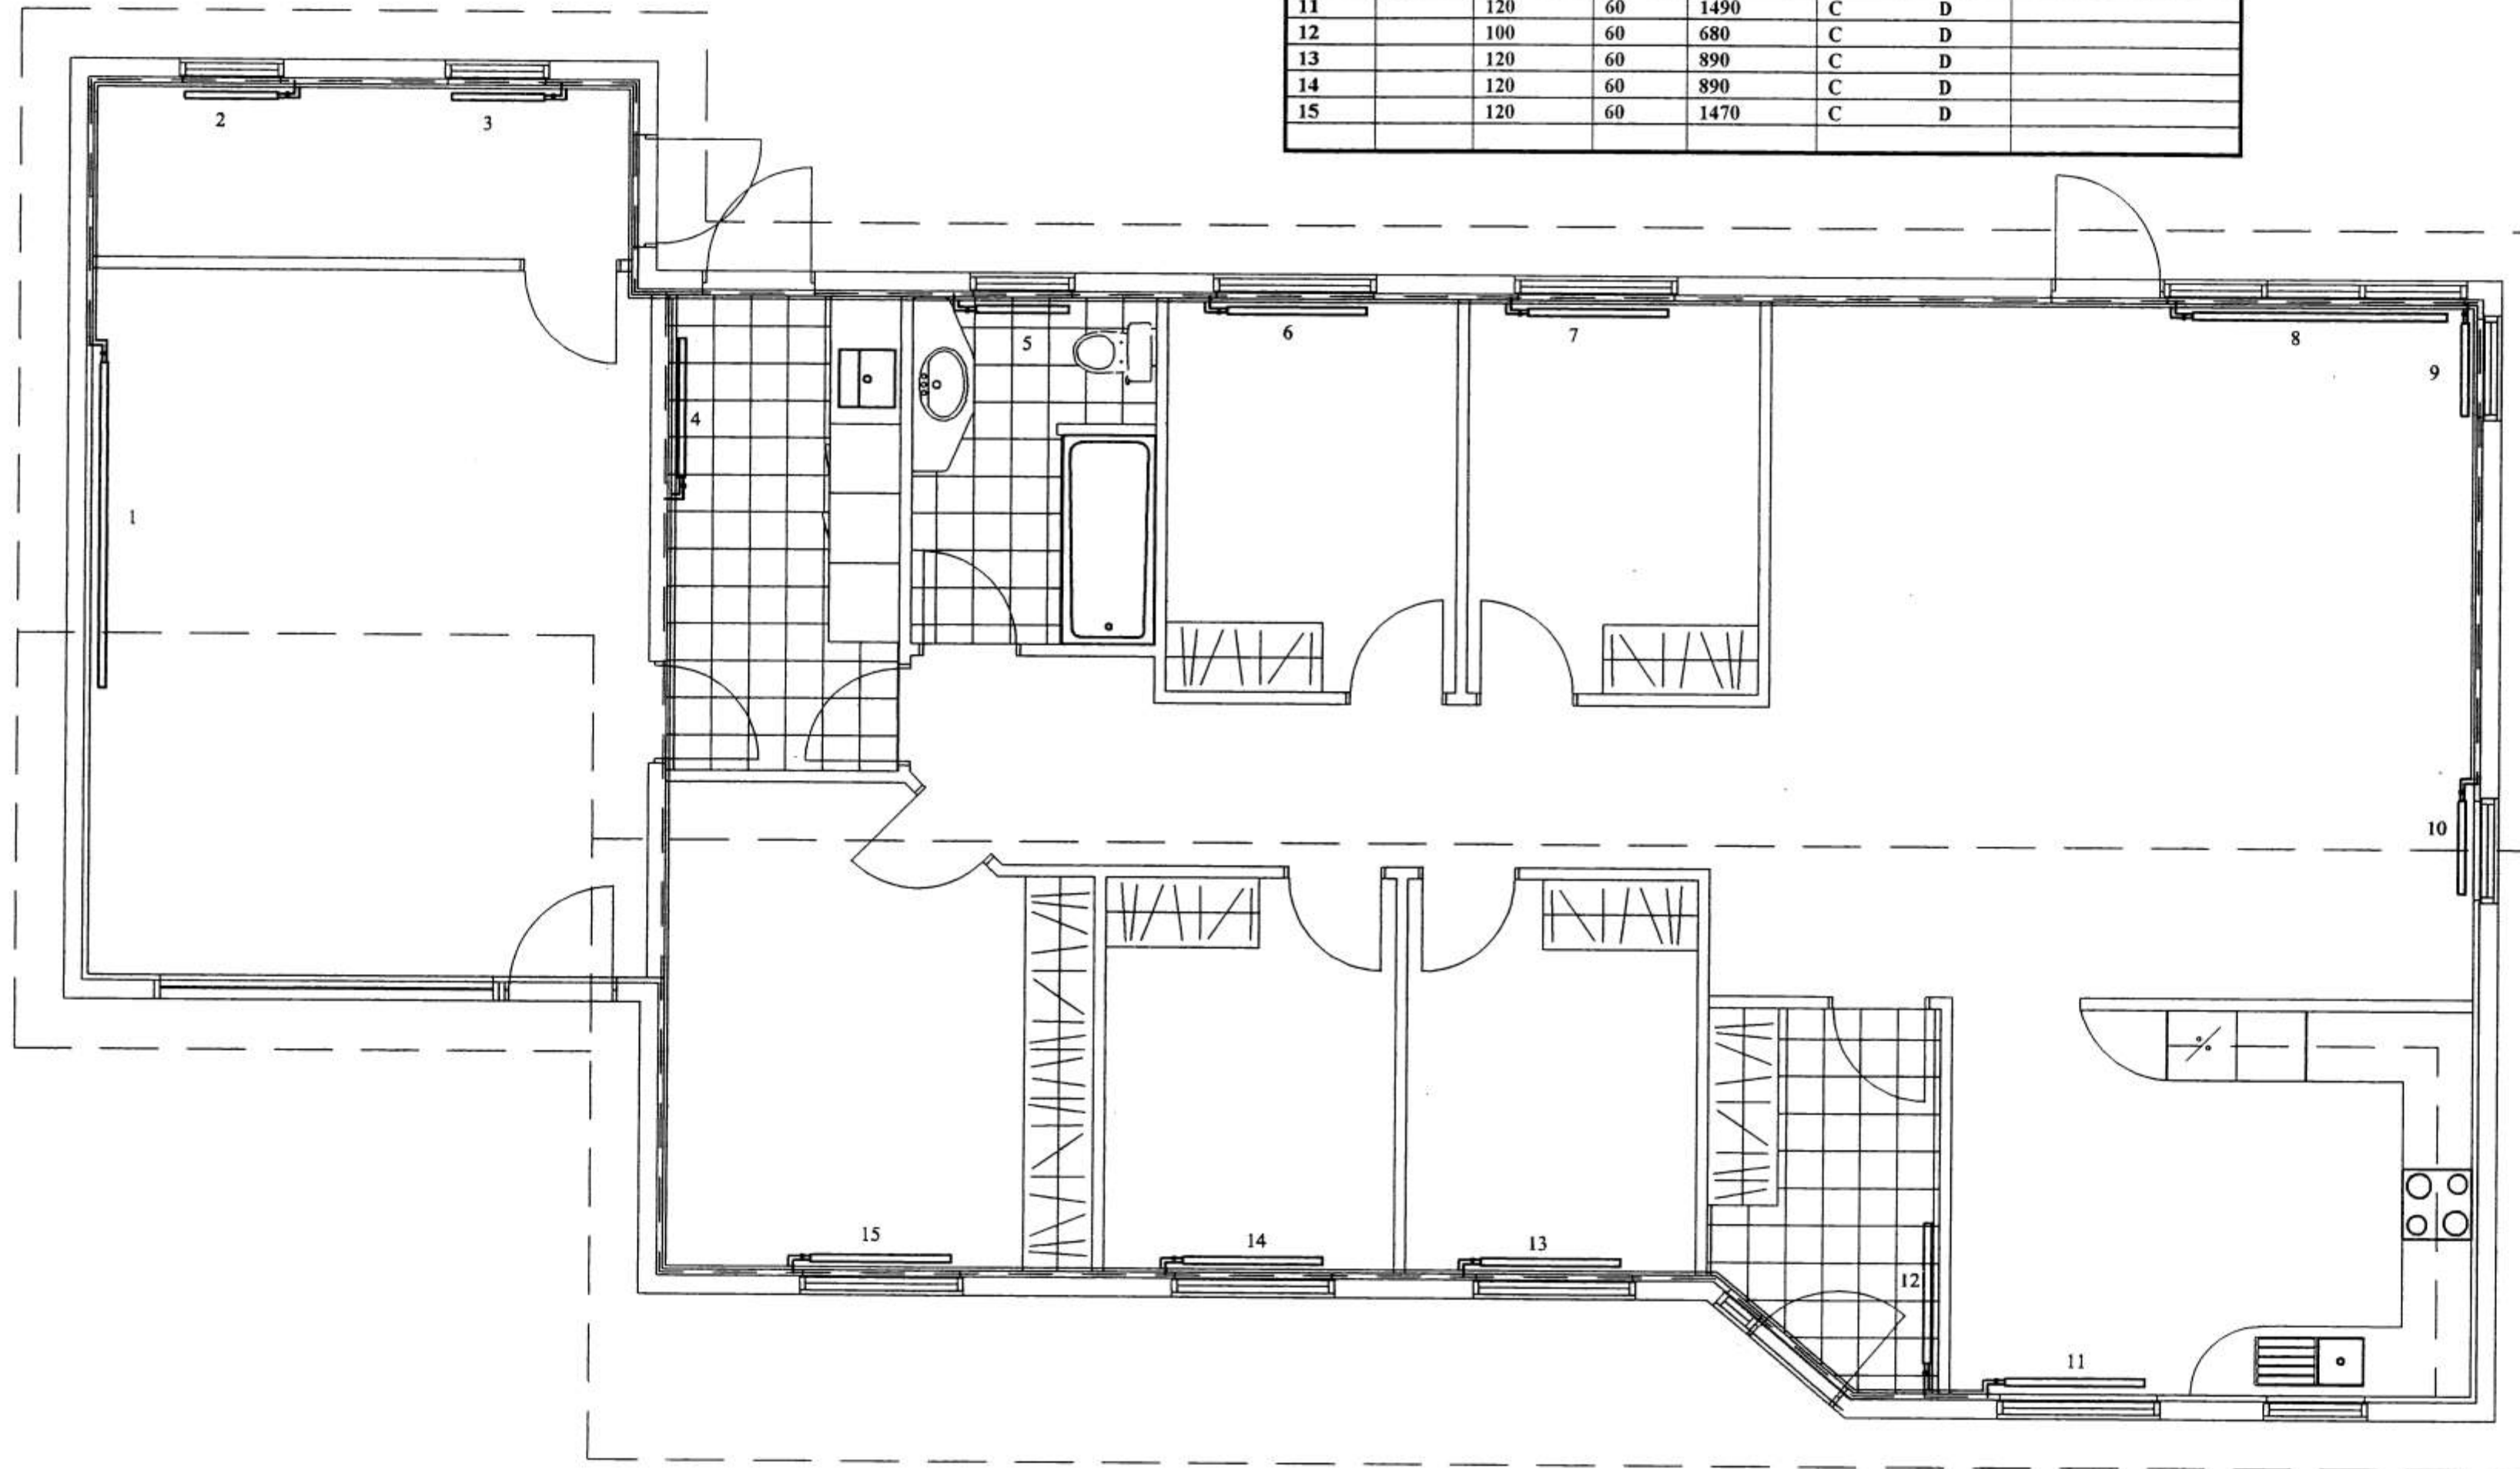

STÓRAGERÐI 11 VESTMANNAEYJUM
HITALÖGN GRUNNMYND.
25.05.2000. MKV. 1: 50.

Jóhannes Pétursson 010448-3959 S - 567-5107

Sigurður Sigurðsson 021146-2349 S - 566-6613