


6248

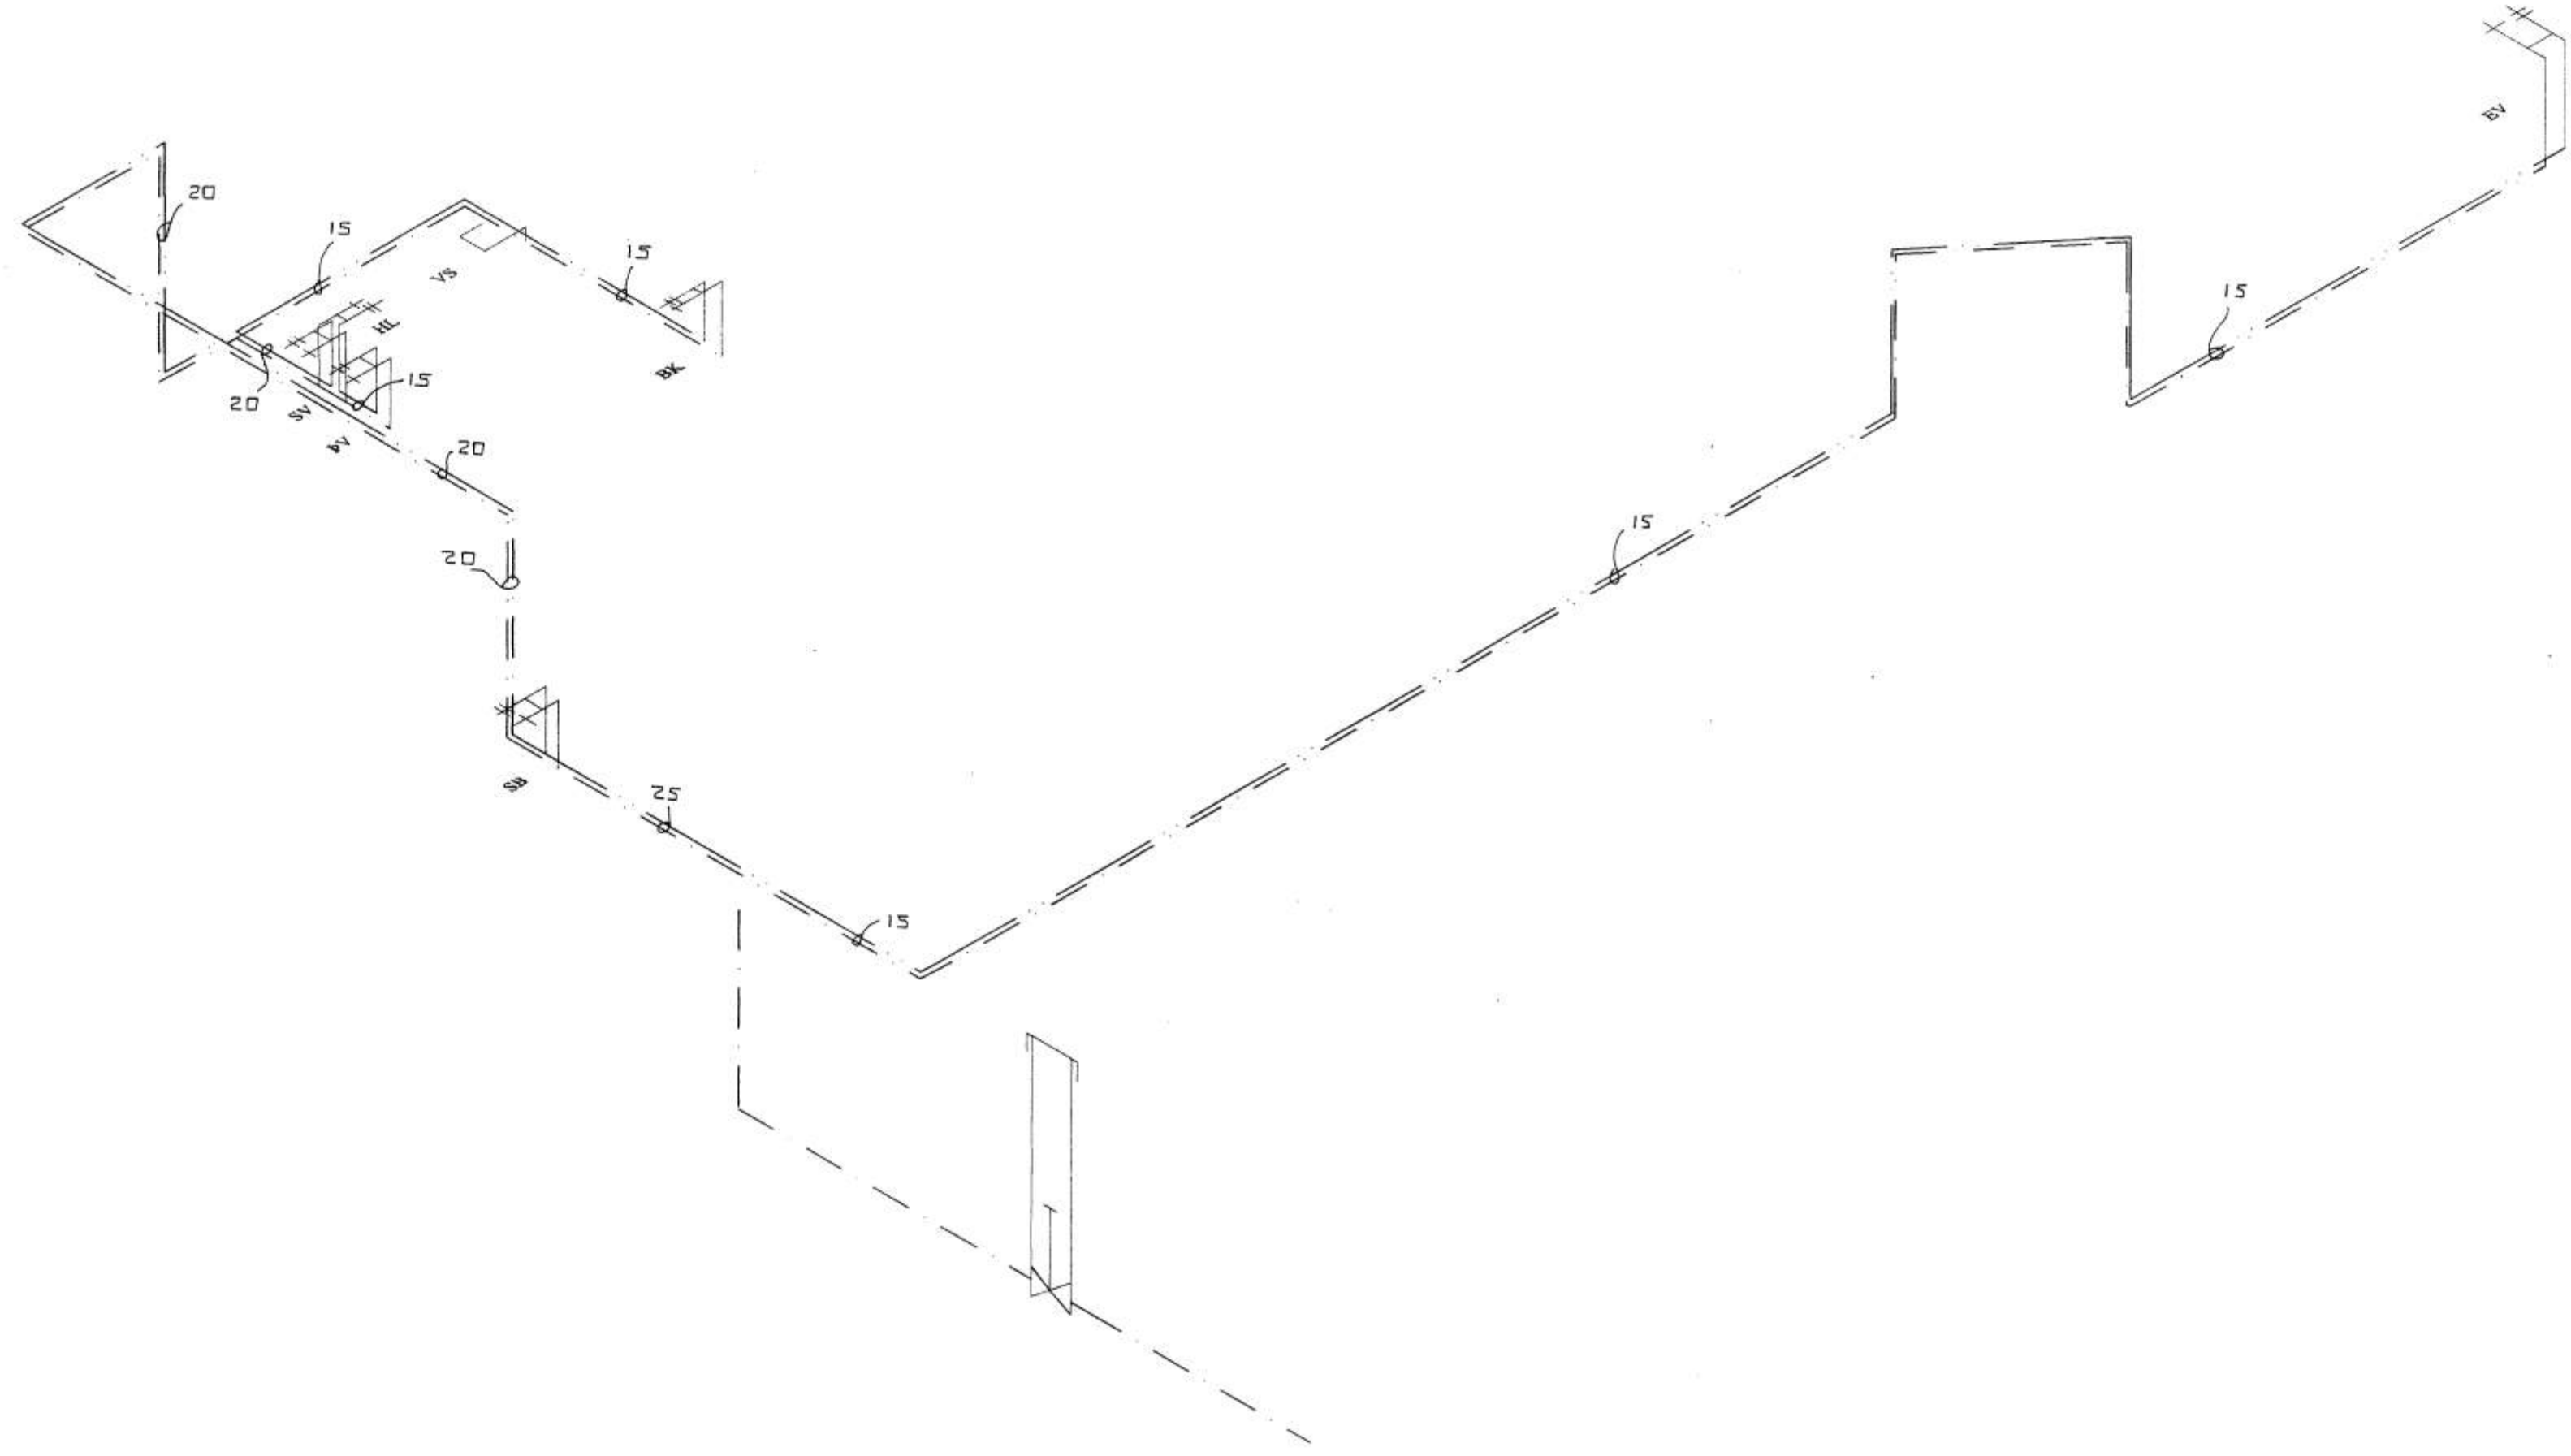

STÓRAGERÐI 11 VESTMANNAEYJUM

VATNSLÖGN RÚMMYND.
25.05.2000. MKV. 1 : 50.

Jóhannes Pétursson 010448-3959 S - 567-5107

Sigurður Sigurðsson 021146-2349 S - 566-6613

| | | | |
|------------|-------------|--------------------------|-----|
| ABS | teiknistofa | S - 566-6613 , 567-5107. | Nr. |
| | | | |