


6504

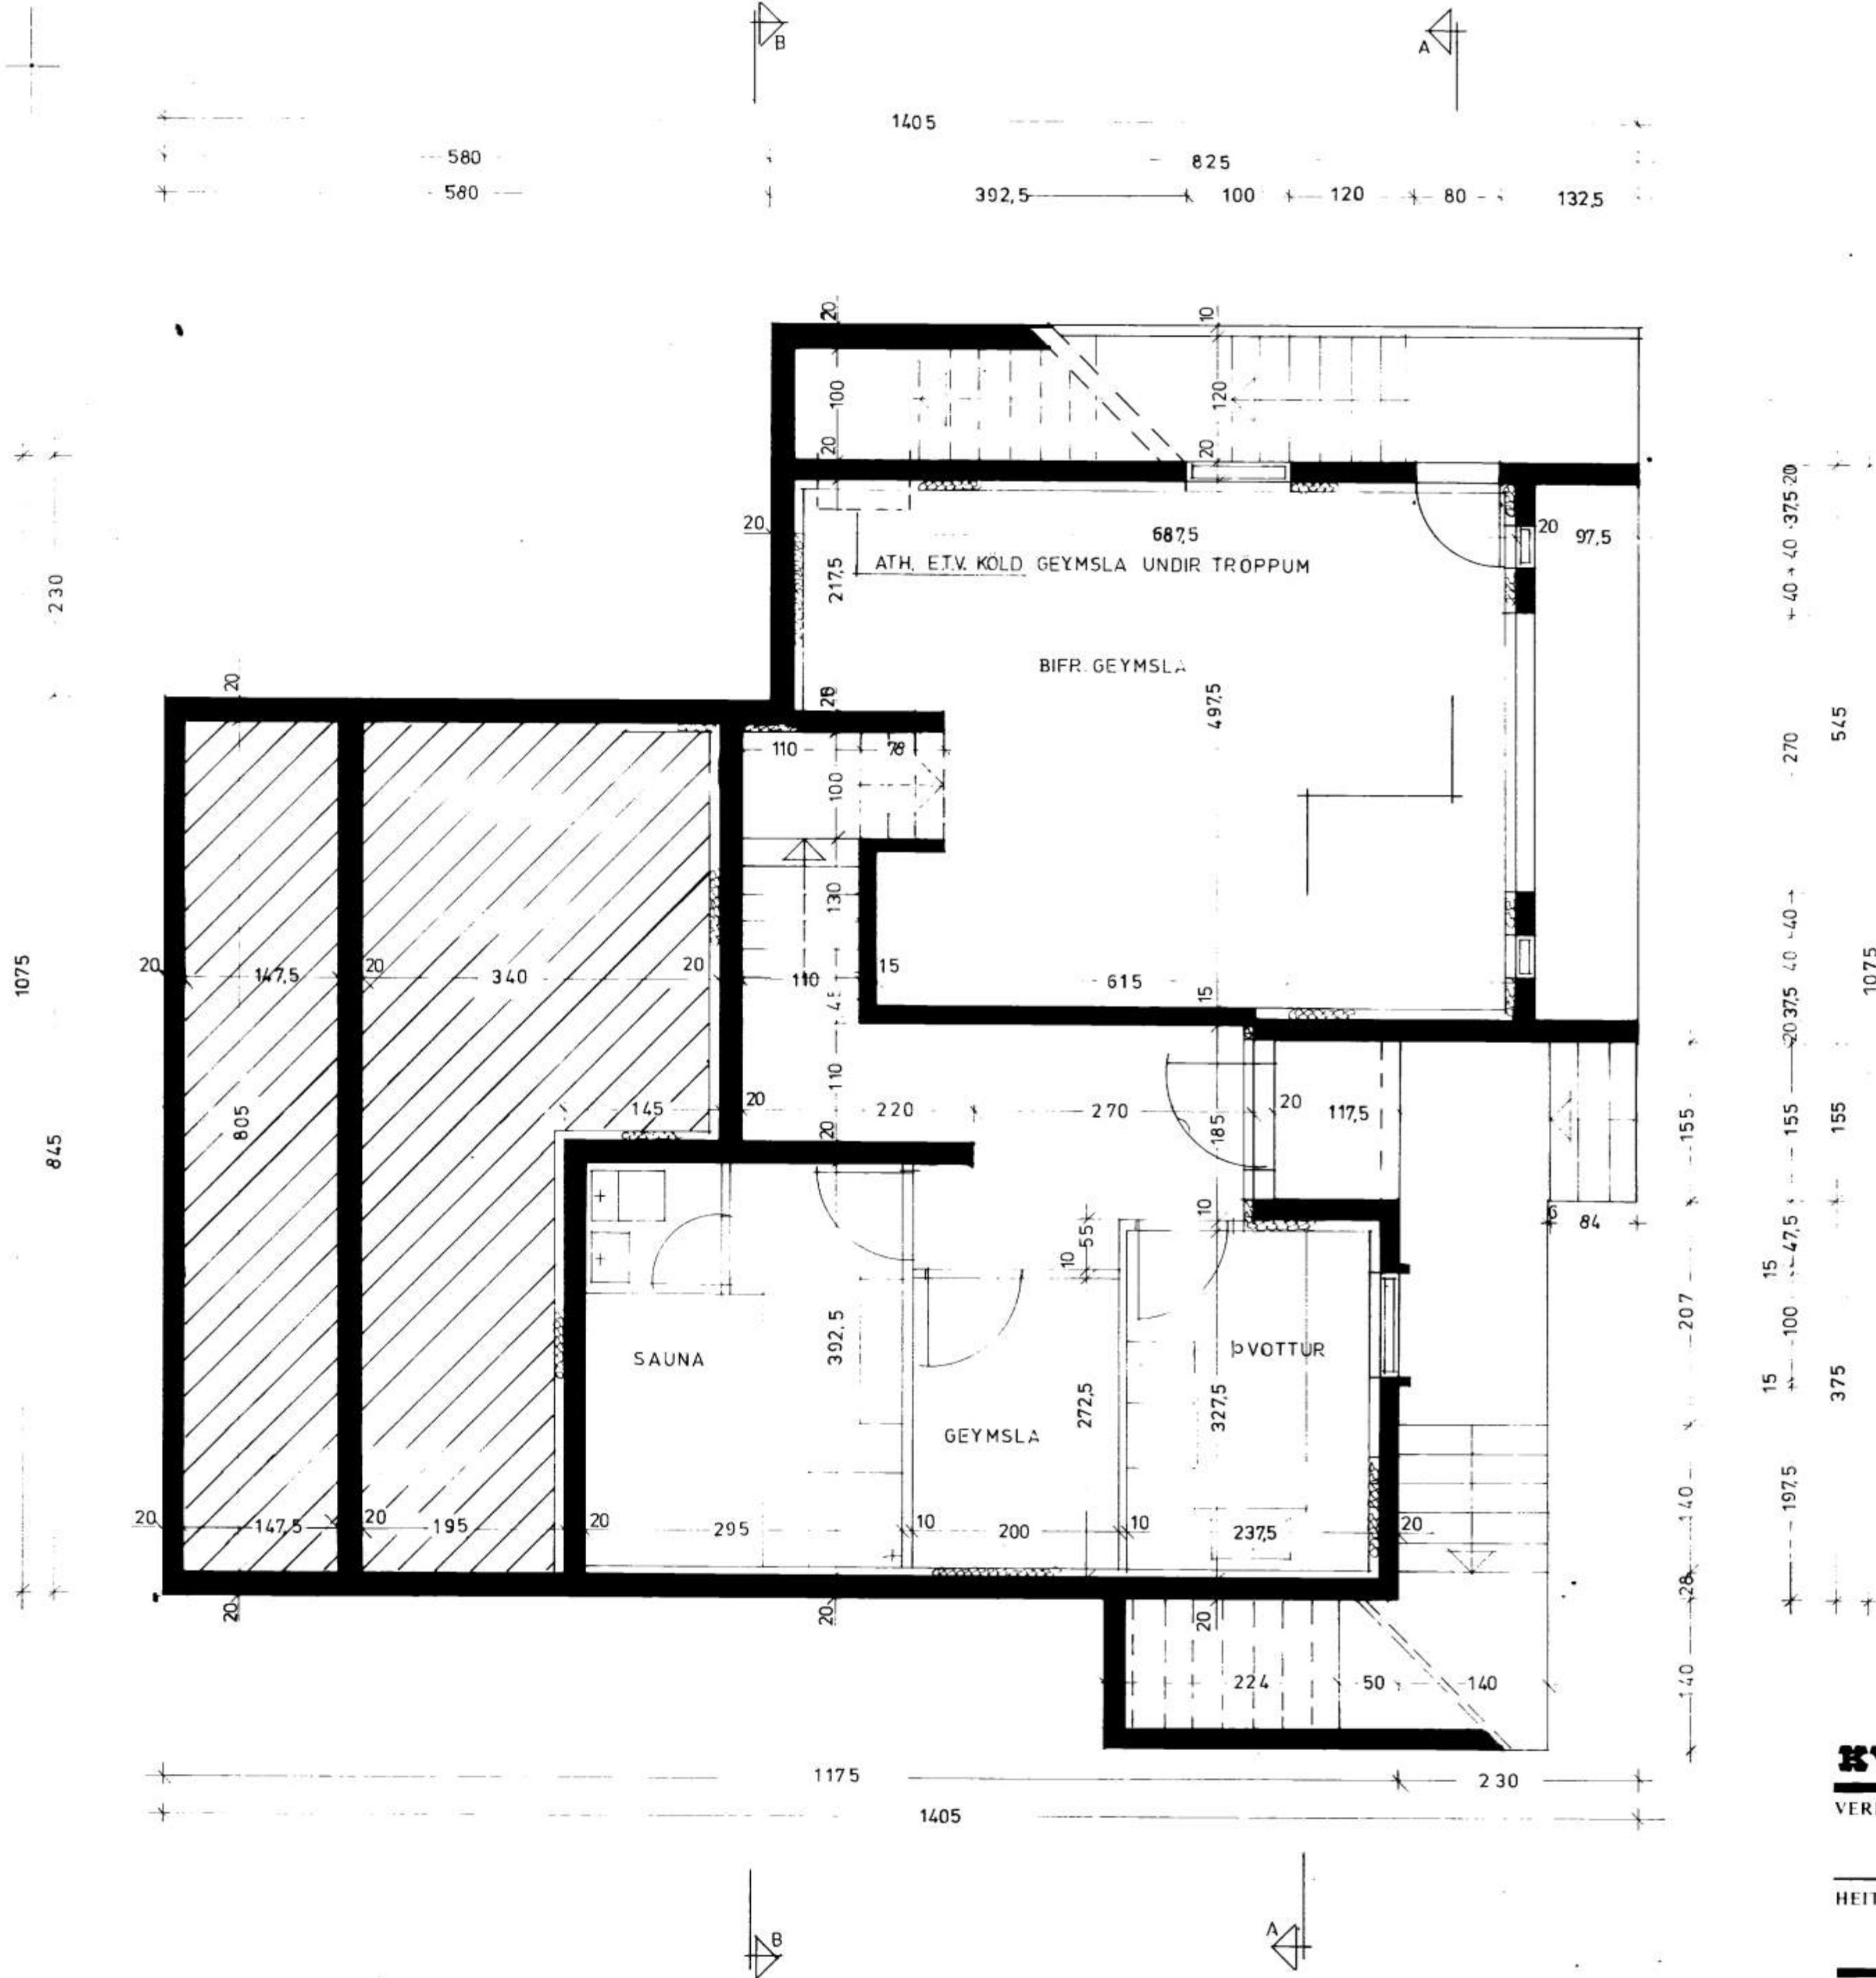

**KVARDI** Teiknistofa Bolholti 6, 3.h. Reykjavík Sími (91) 82414

VERKEFNI	STREMBUGATA 8, VESTMANNAEYJUM	KVARDI 150	VERK NR. 8117
HEITI	GRUNNMYND KJALLARI	DAGS. JÚLÍ '81	TEIKN.NR.
		TEIKN. RI	TEIKN.NR.
		REIKN.	V-1

*Liði Gunnarsson*

