


6506

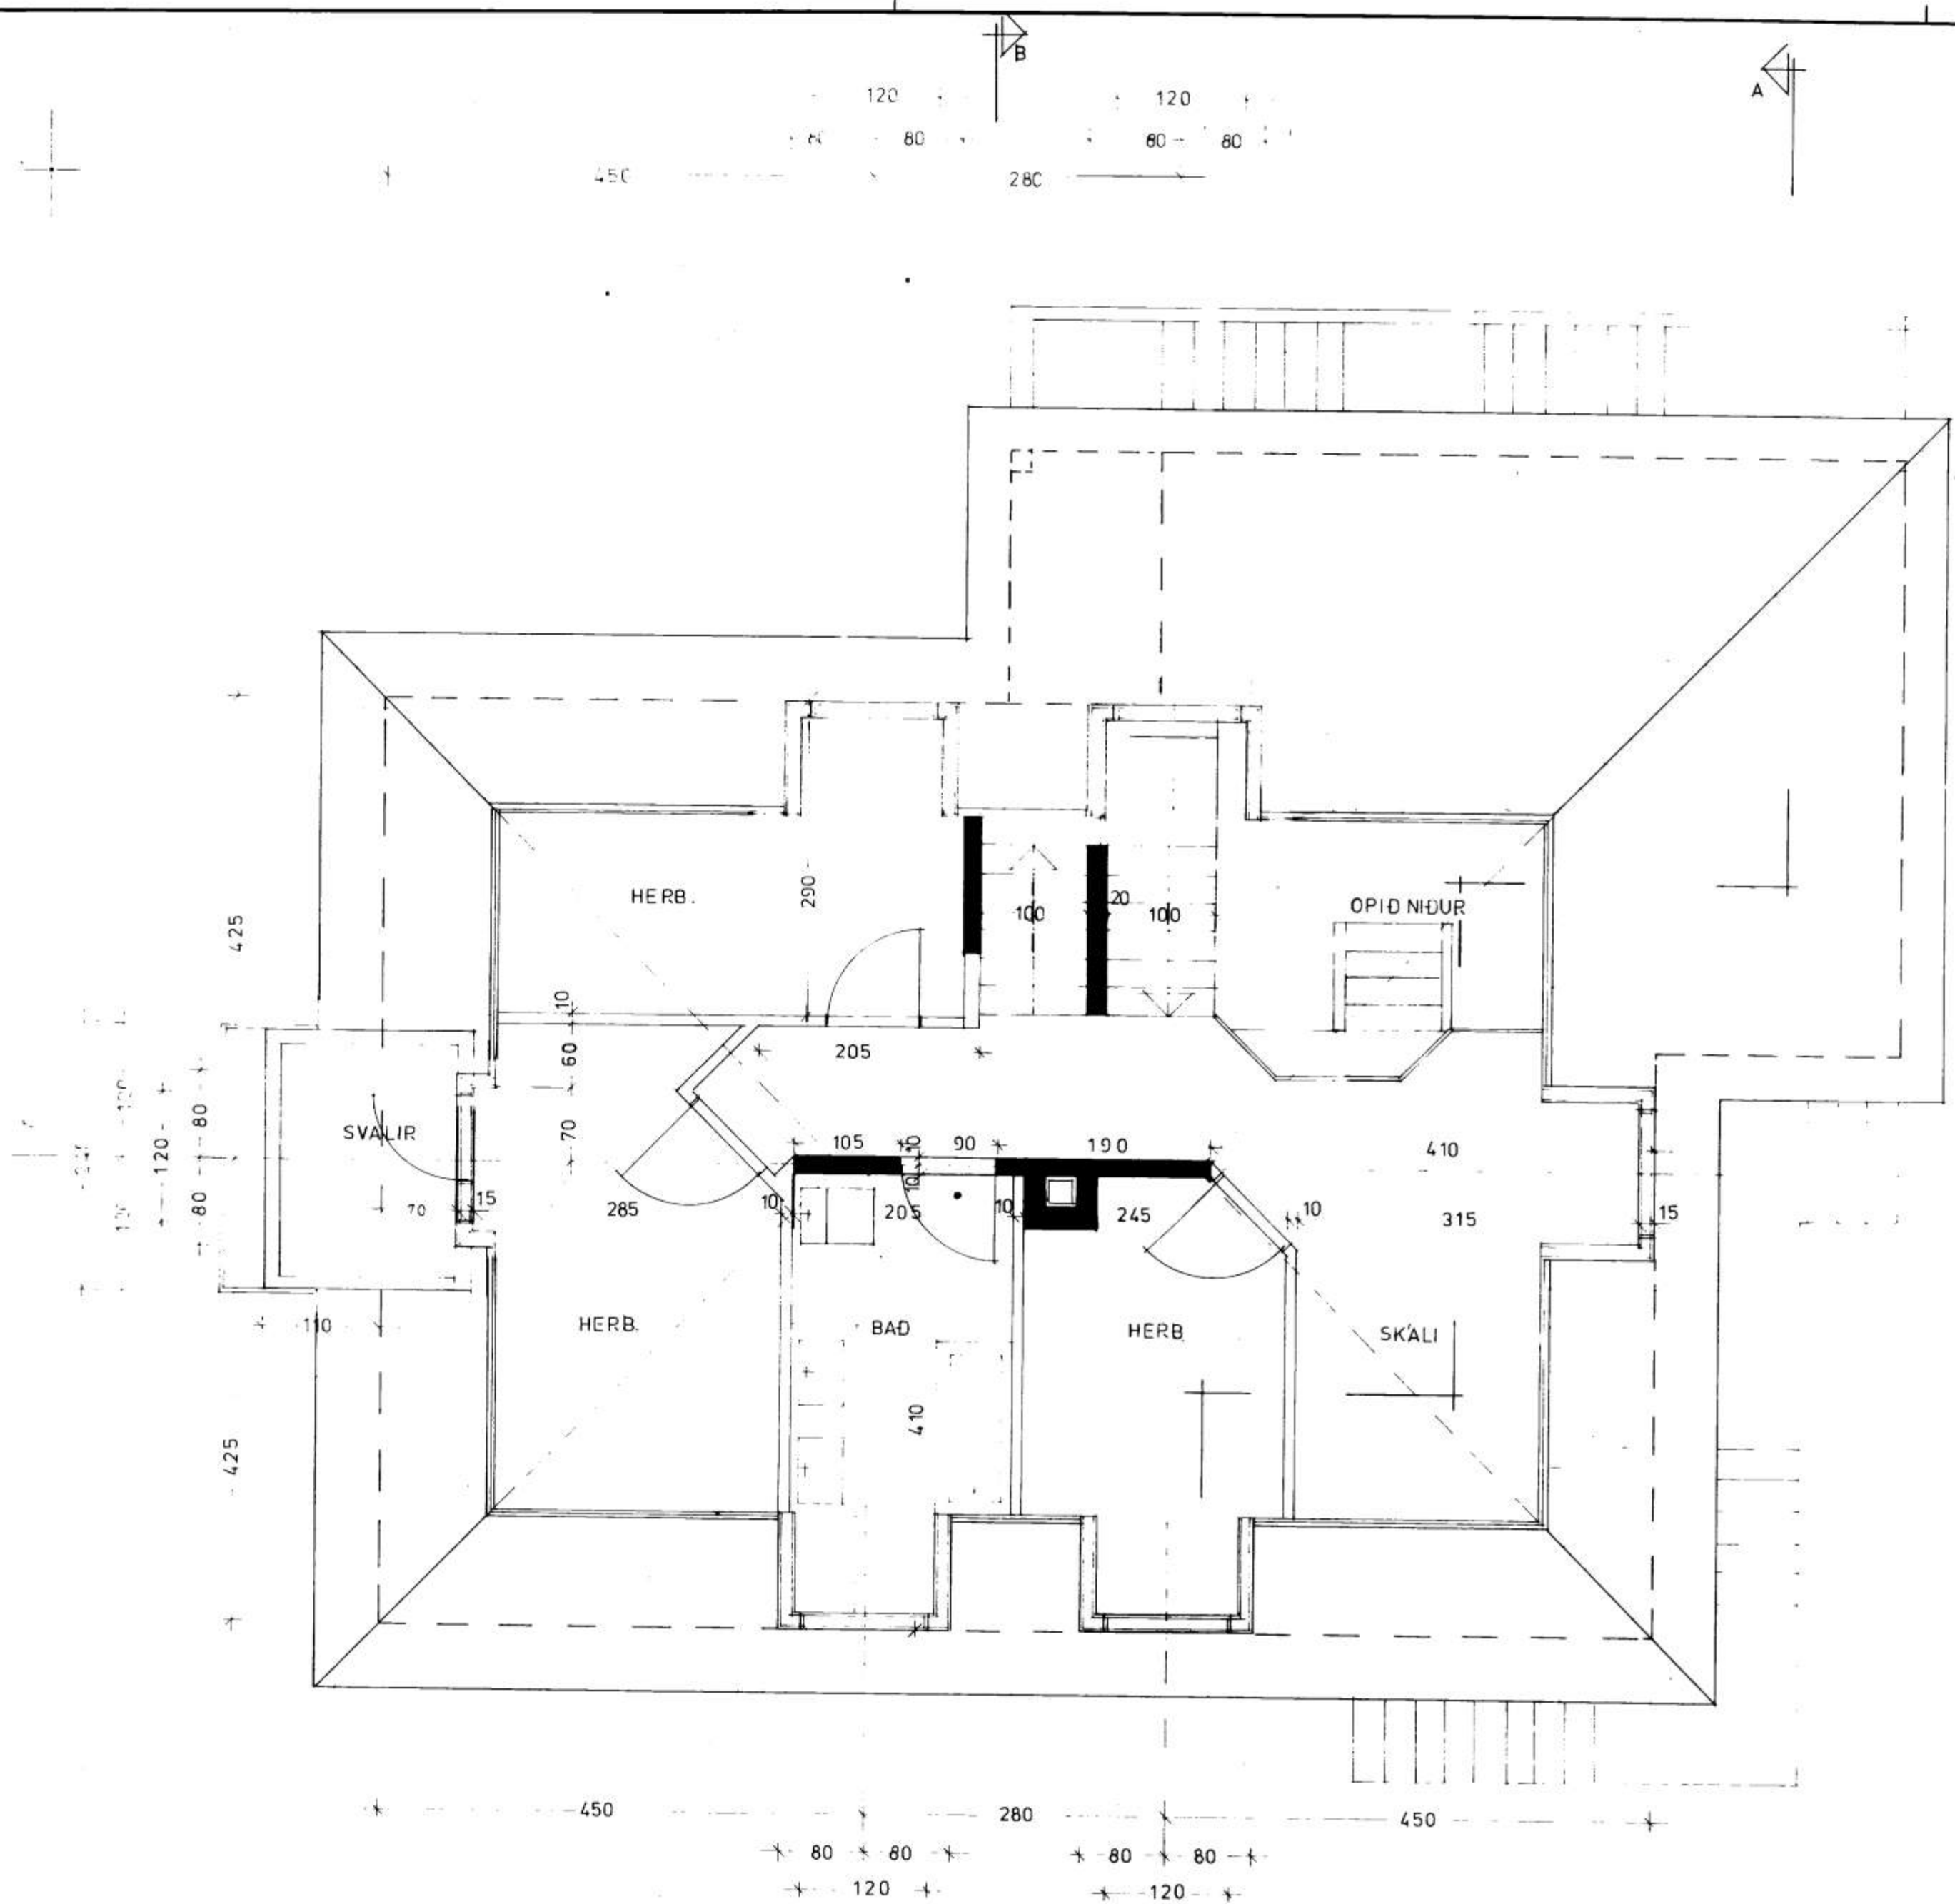

<b>KVARDI</b> Teiknistofa Bolholti 6, 3.h. Reykjavík Sími (91) 82414		
VERKEFNI	KVARDI 1:50	VERK NR. 8117
STREMBUGATA 8, VESTMANNAEYJUM	DAGS. JÚLÍ '81	TYPA NR.
HEITI	TEIKN. R1	TEIKN NR.
GRUNNMYND RIS	REIKN.	V-3