


6511

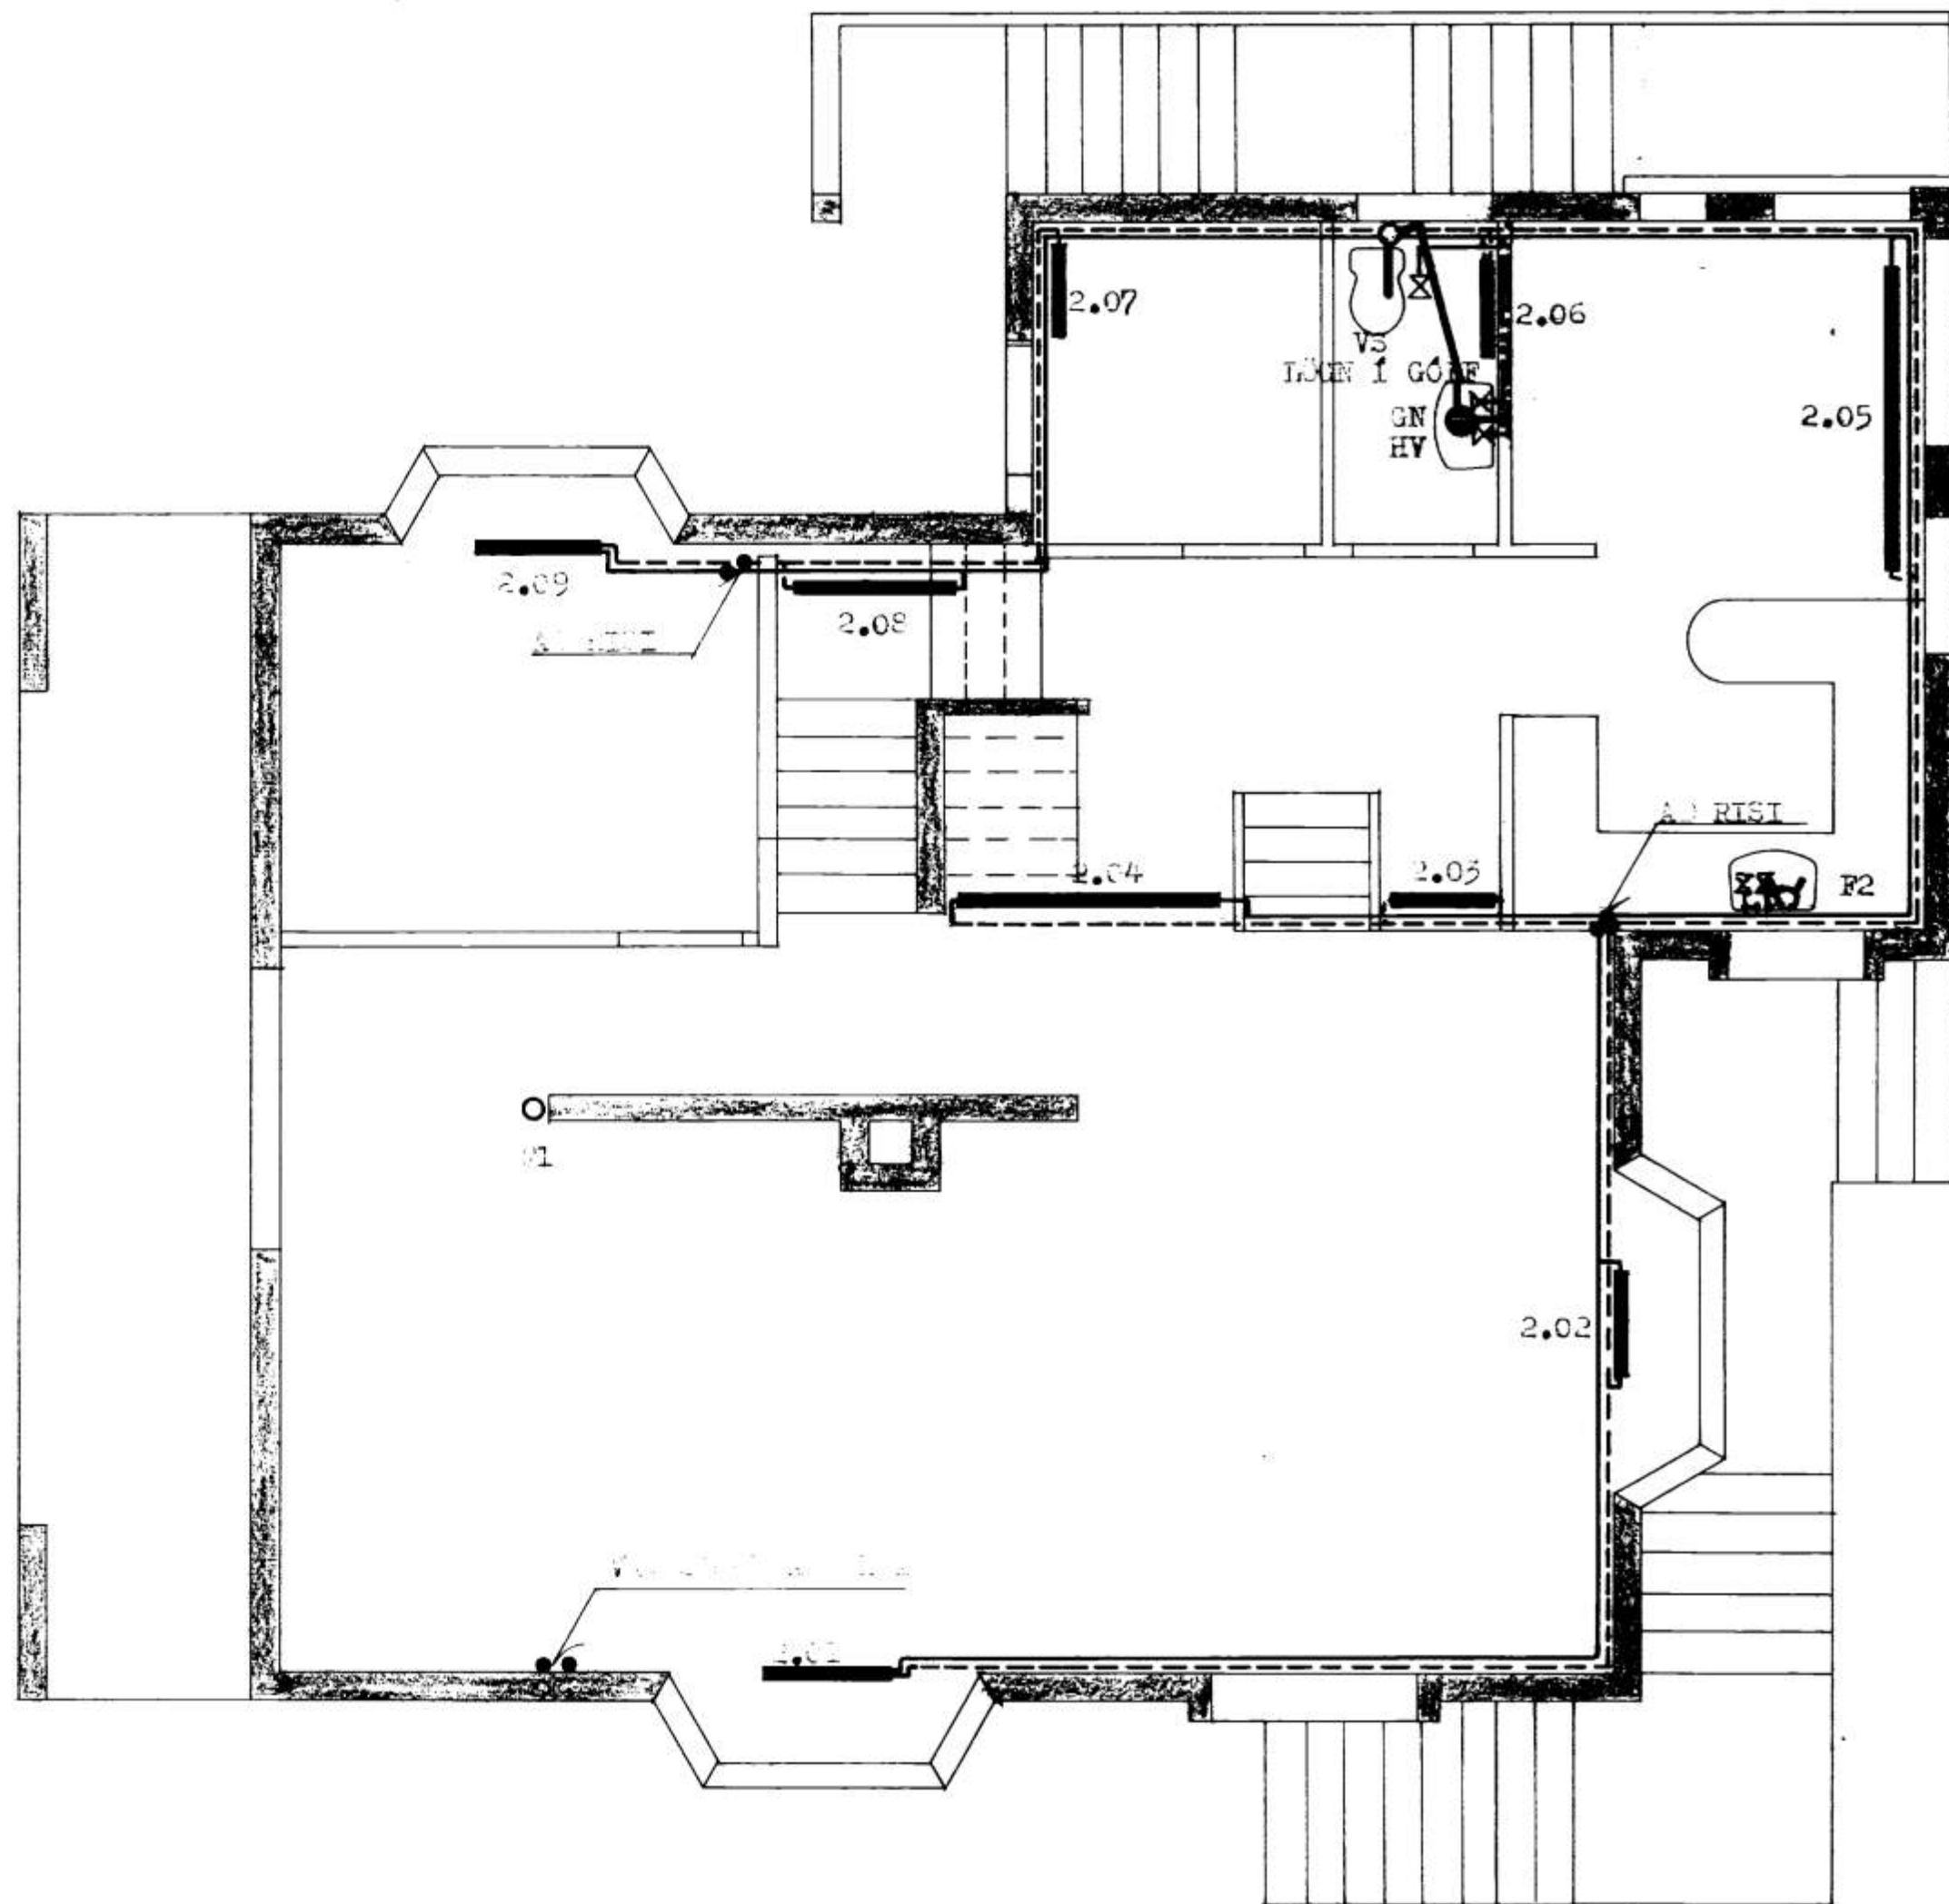

<b>STREMBUGATA 8 VESTMANNAEYJUM.</b>	
KNÚTUR AKSELSSON TERNIFTA LINGUR FURULUNDUR 9, GARDABA, E. 40536	HÍTI & HREINLAETISLÖGN DRUGAÞYD 1. HAF. MAI '82 HÖNNI. <i>[Signature]</i>
M.L. 1:50.	NR: 105.02.05