

525 112

STREMBUGATA 22

M. 1:100

Teknið löt

Skemlingar 22

HÚS SIGTRYGGES HELGASONAR



M. 1:100

22




NORÐUR


SAMPYKKT.	11/6. 1956
TRESMIDUR	Gudni Þórnason
MÜRARI	Hjálfríður Guðmason

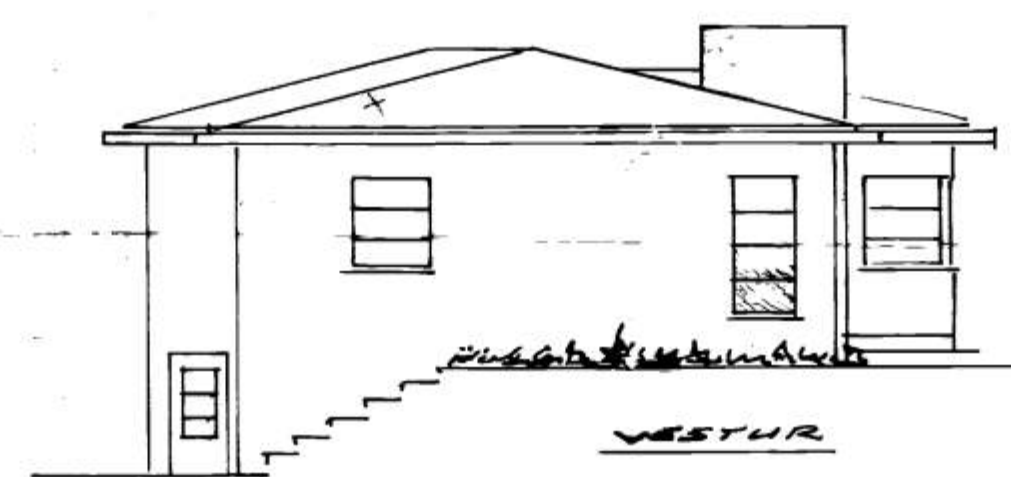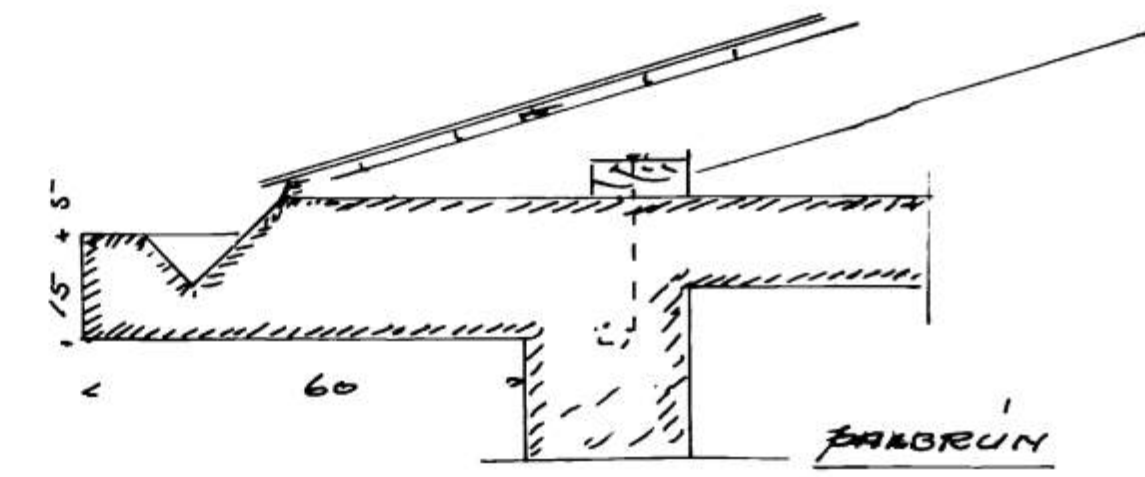




VESTUR

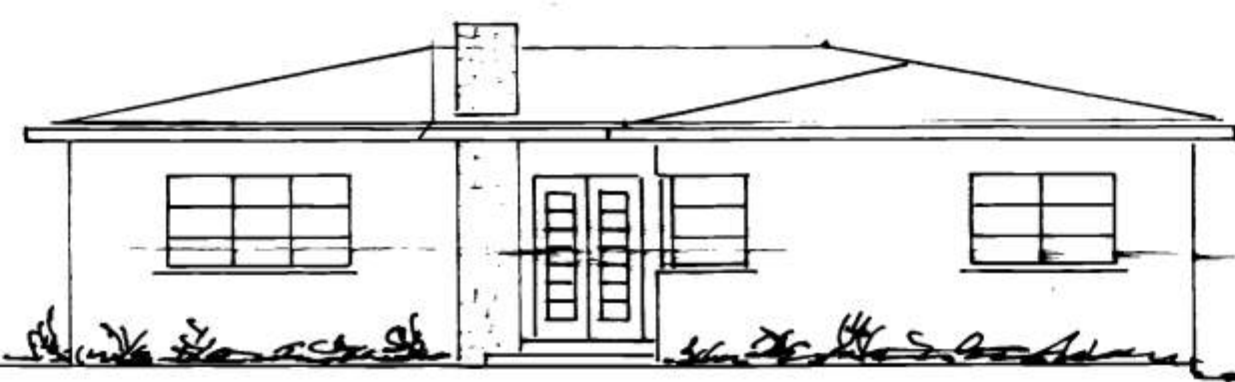

SÚÐUR

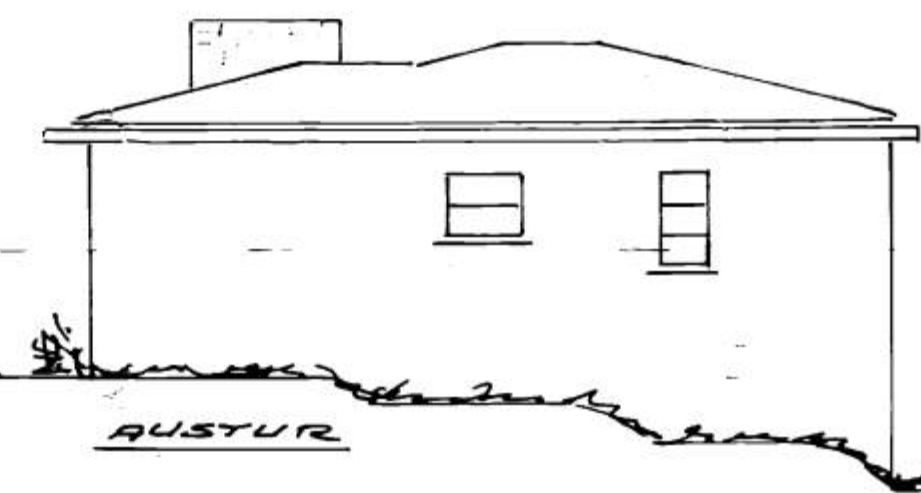

AUSTUR

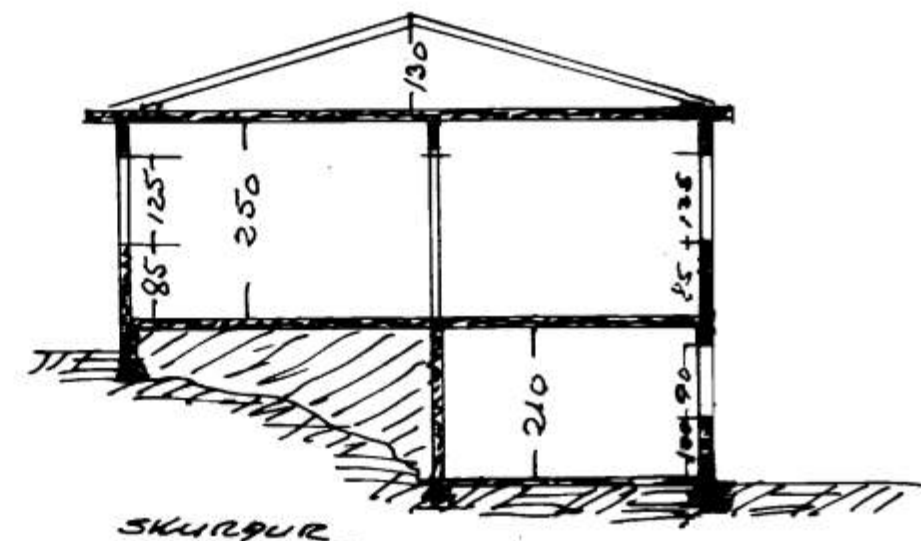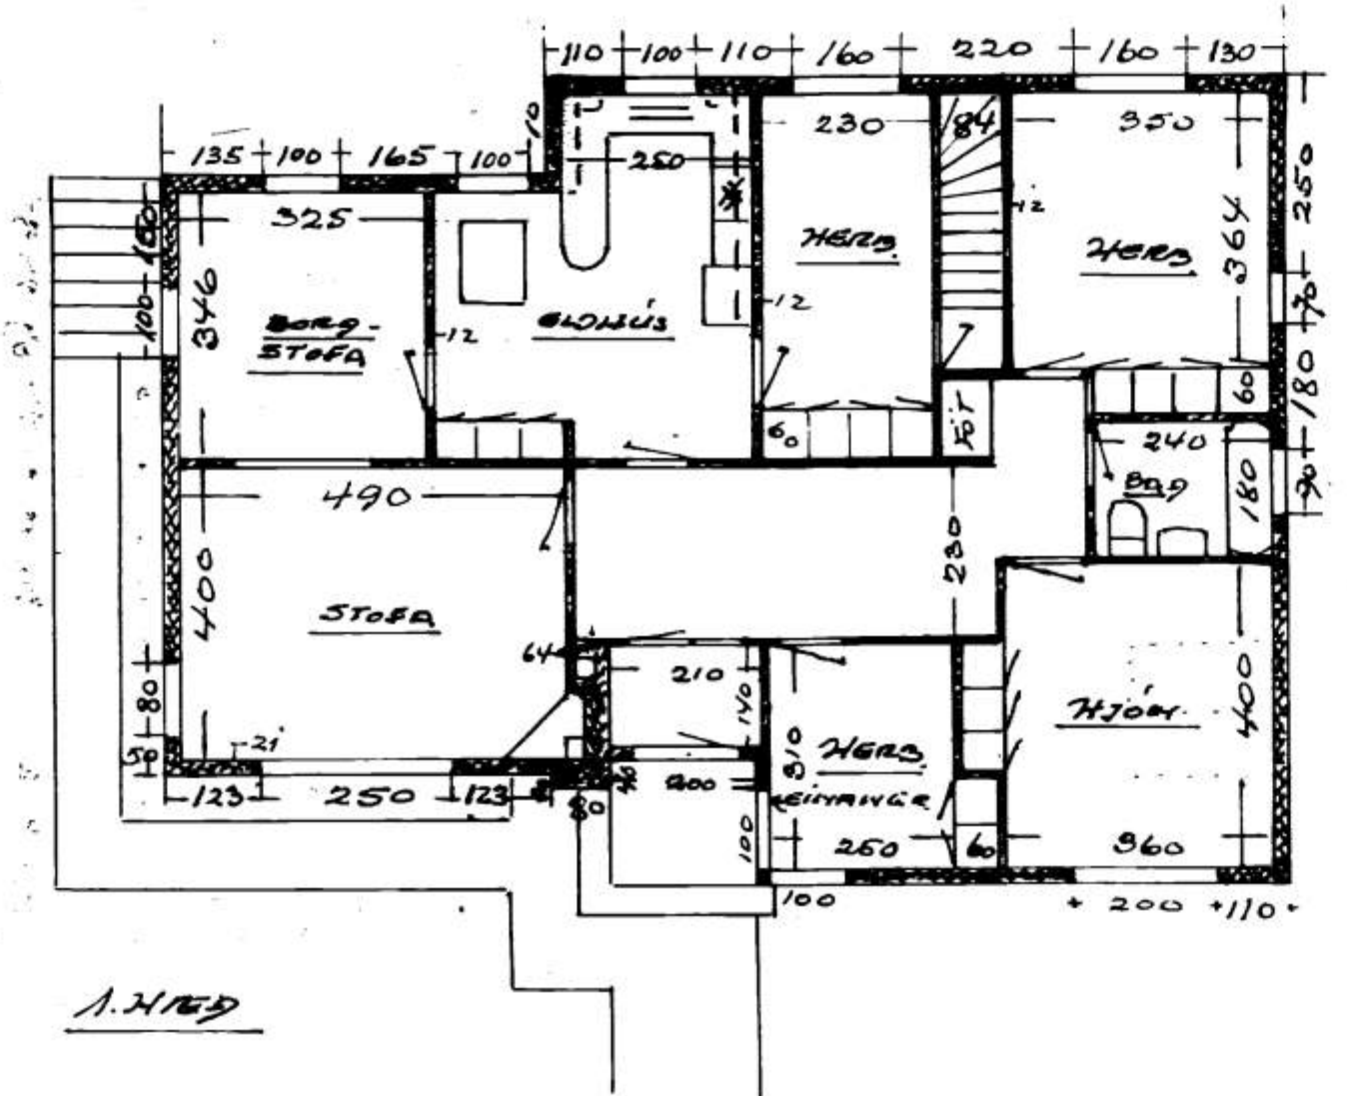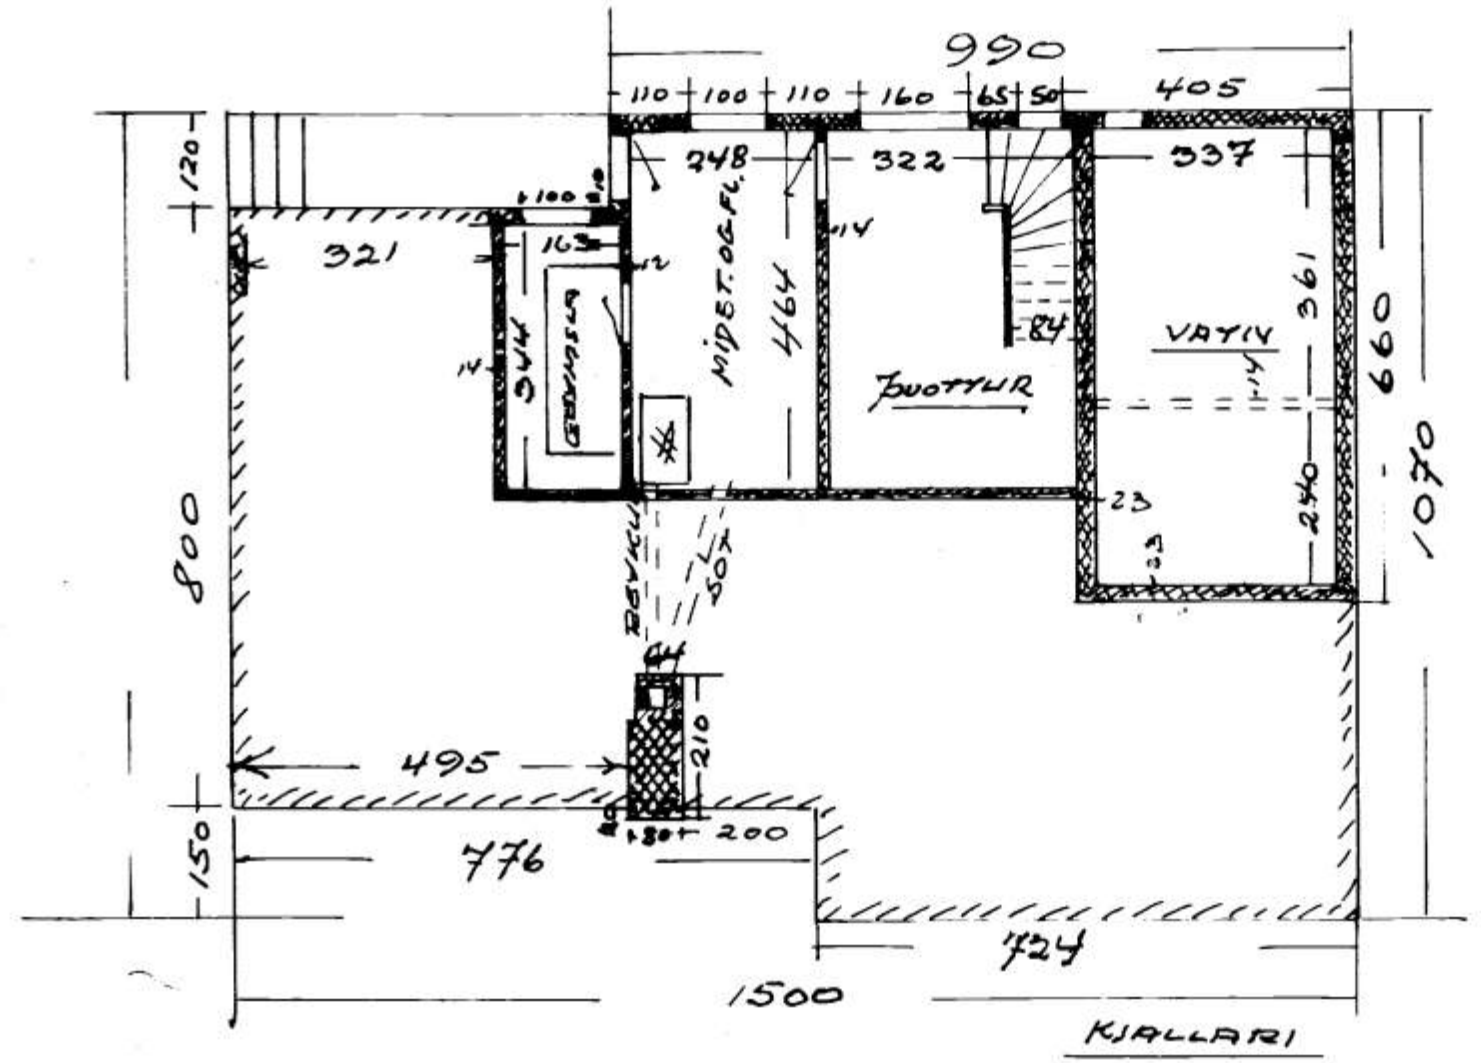

SKURÐUR

- 10
- 20
- 16
- 16
- 17
- 13
- 9

- 88

Þe. 8. maí 1956
[Signature]