

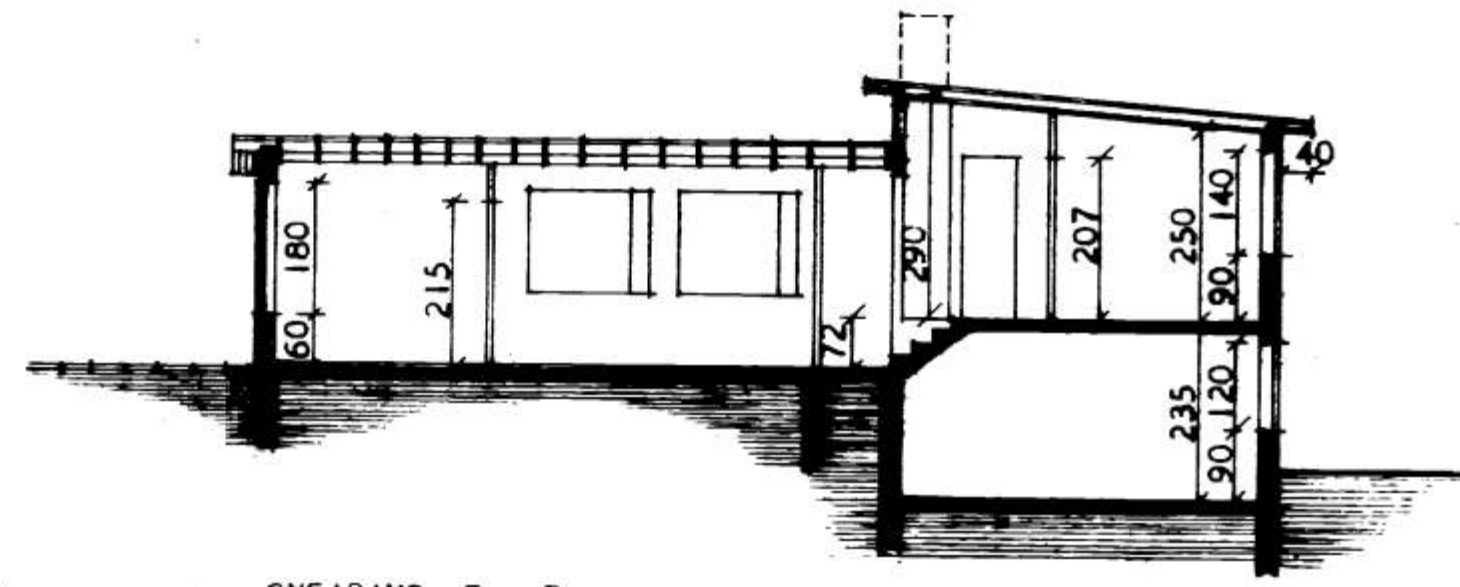
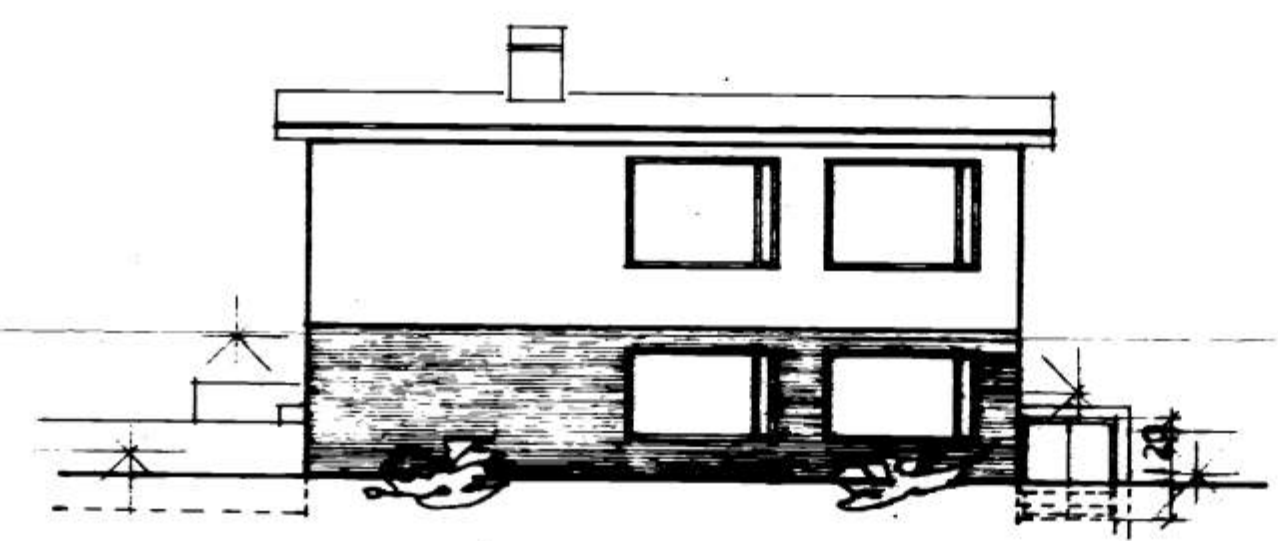
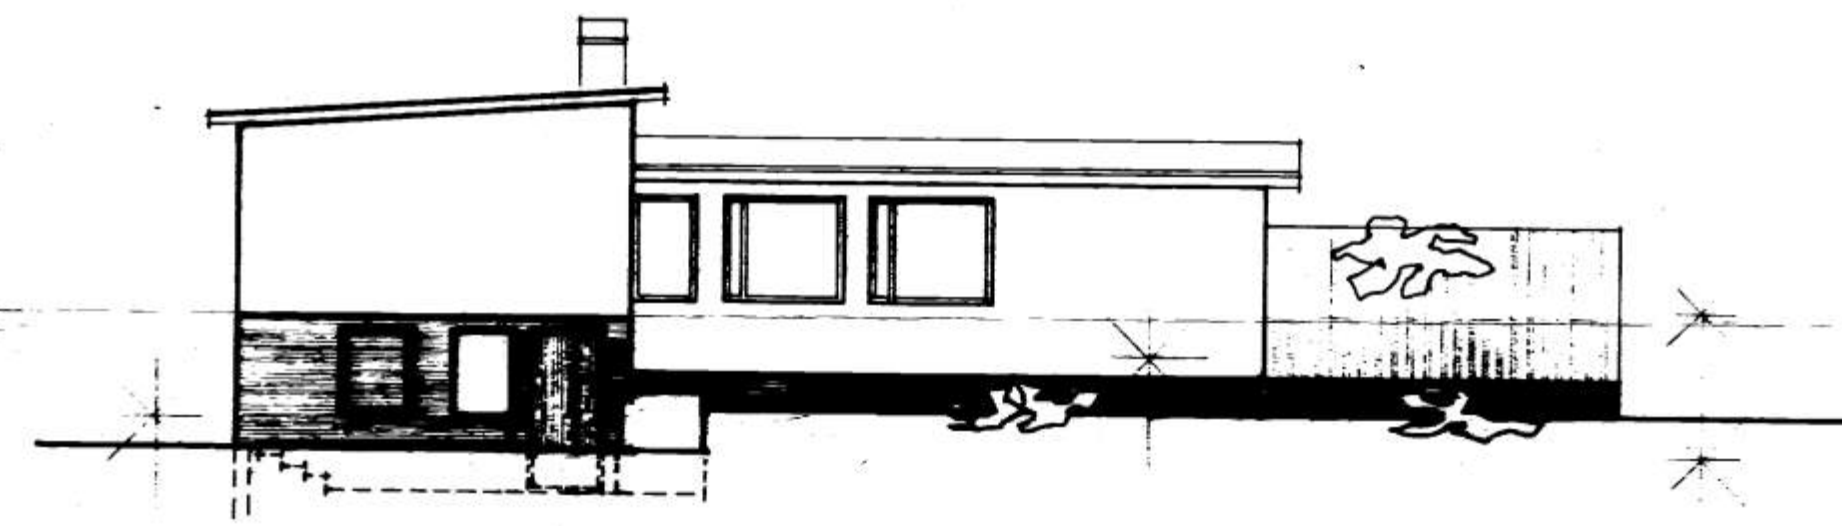
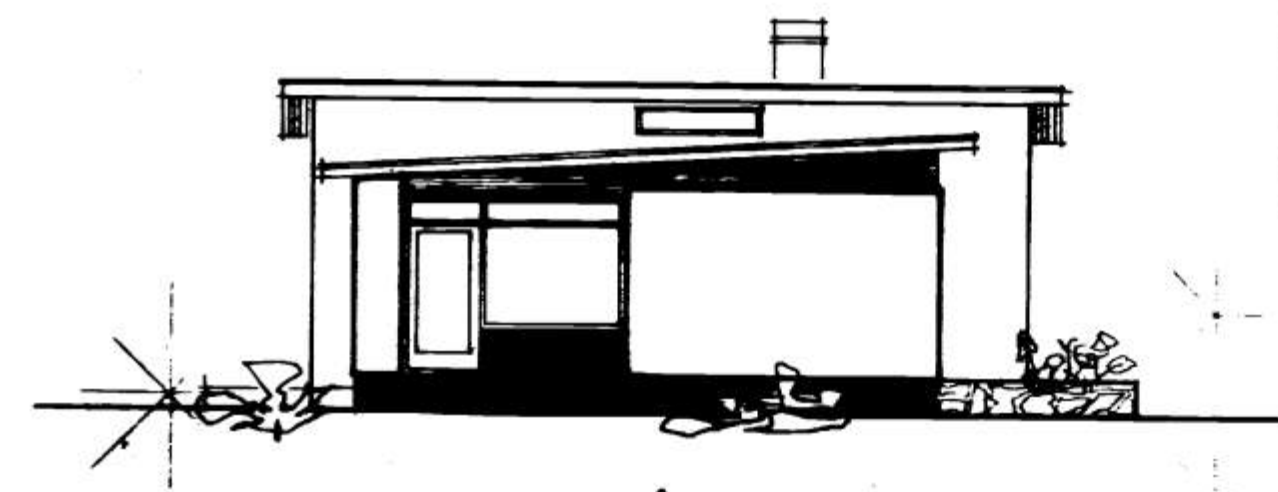


STREMBUDATA 26  
M. 1:100

6569

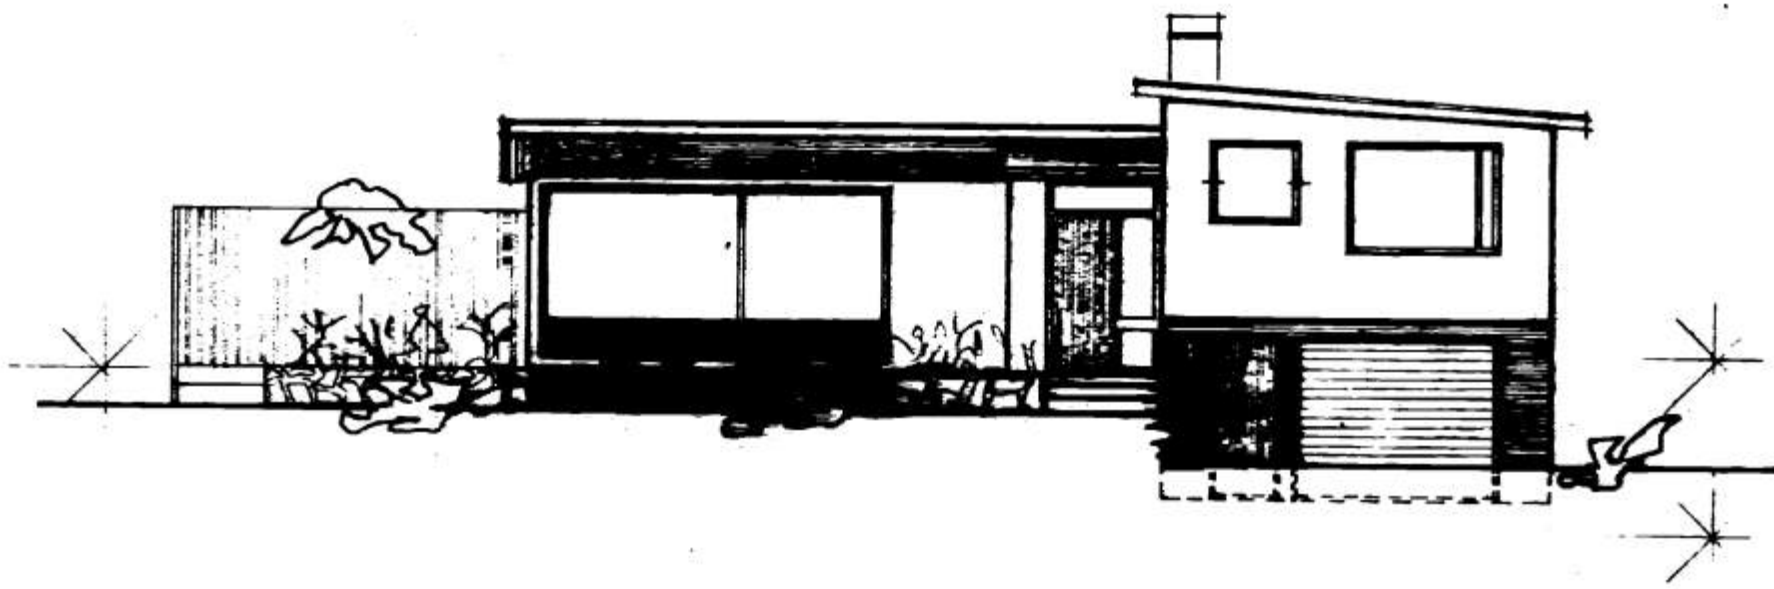

SNEIDING B - B

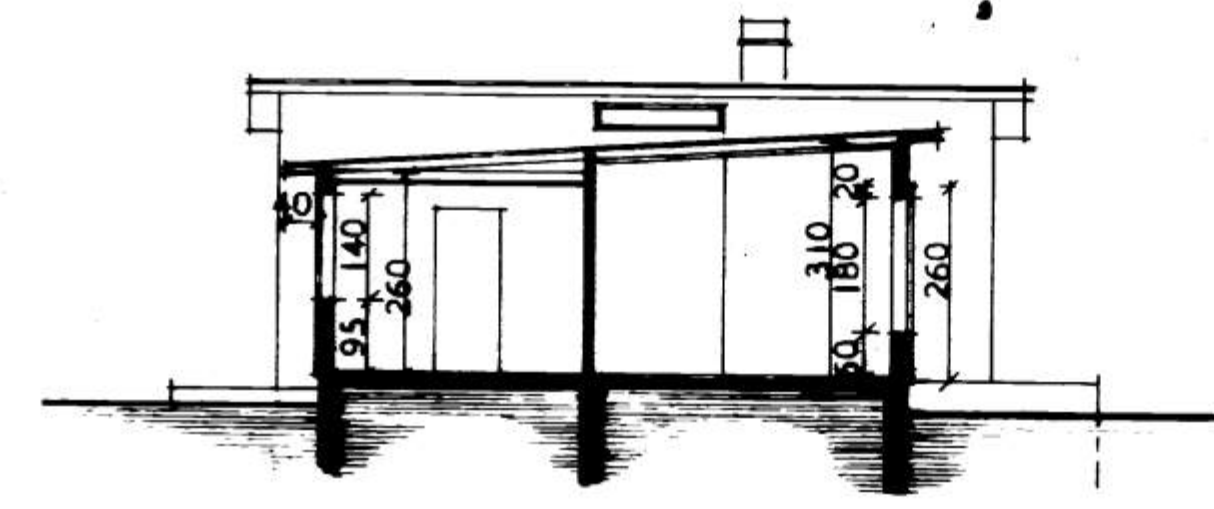

SNEIDING A - A

HÖSNEDISMASTOFNUN RÍKISINS	
ÚTLITSMYNDIR OG SNEIDINGAR	EINBYLISHÖS
MÁL 1:100	VERK NR. 88-1
	BLAD NR. 2
	FEBR. 1966
<i>Magnús Steinar Magnússon</i> <i>Ralfi Rallósson</i>	