

STREMBOGATA 29

Teikning

6572

M. 1:100

Strengata 29

Ranfimmur Friðriksson



HÚS 29 SVEINS VALTÝSSONAR

29

M. 1:100

SAÐBERKT
TEIKNINGUR Ranfimmur Friðriksson
MÚRARI Spörtlaupur Guðnason

Handwritten notes: nfr, 22.11.59


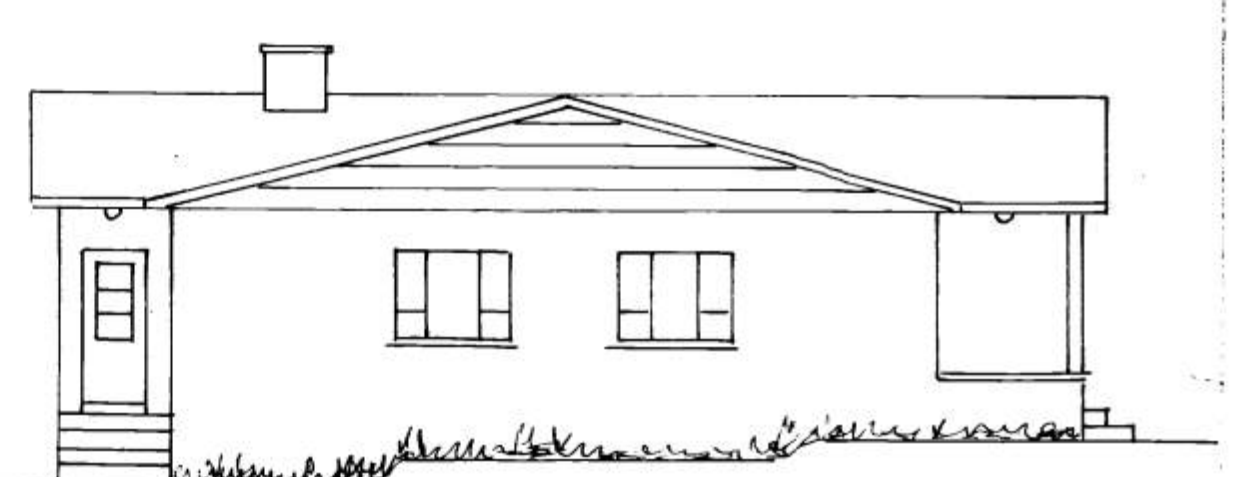
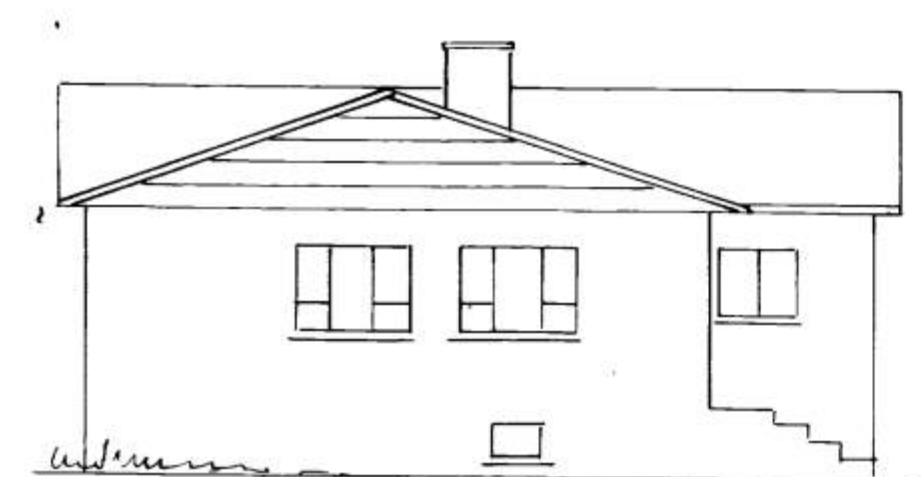


AUSTUR

SUDUR

NORÐUR

VESTUR

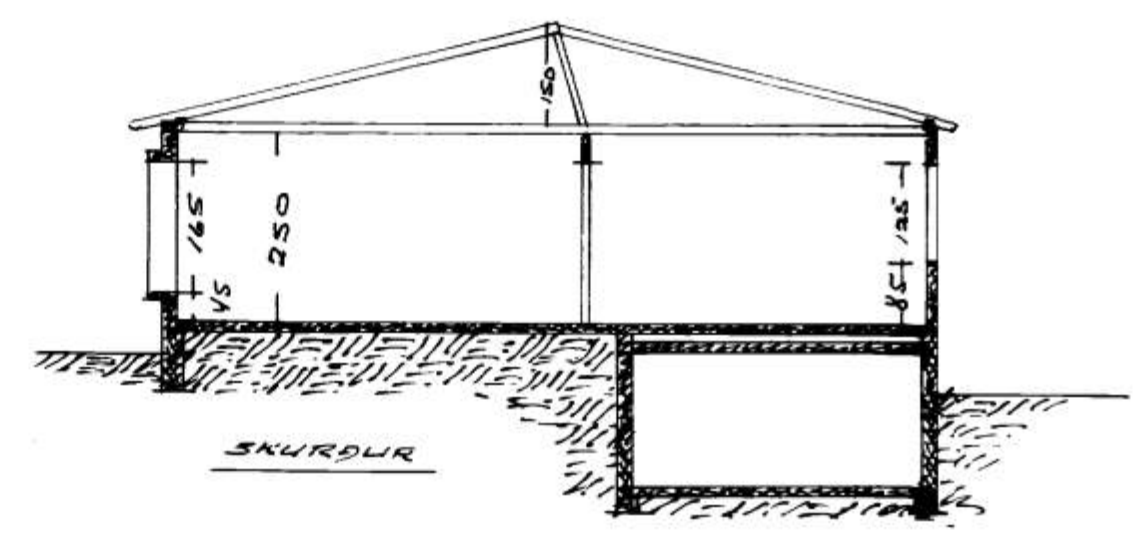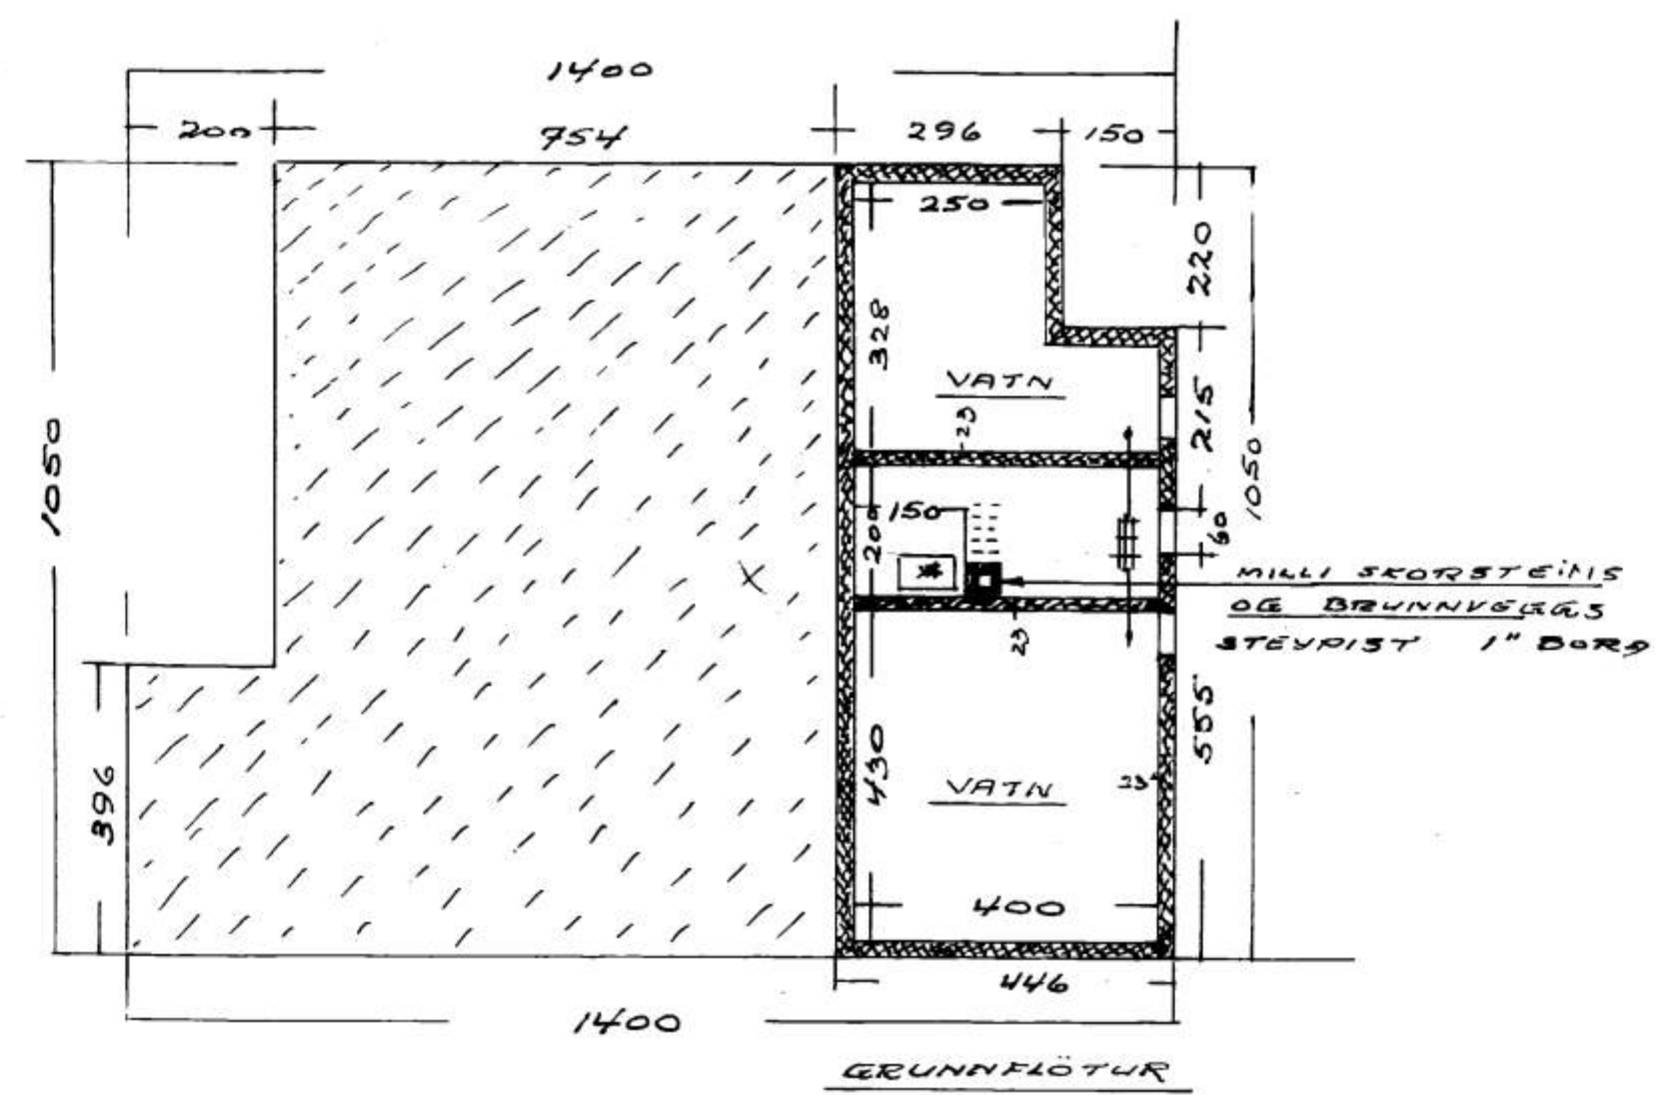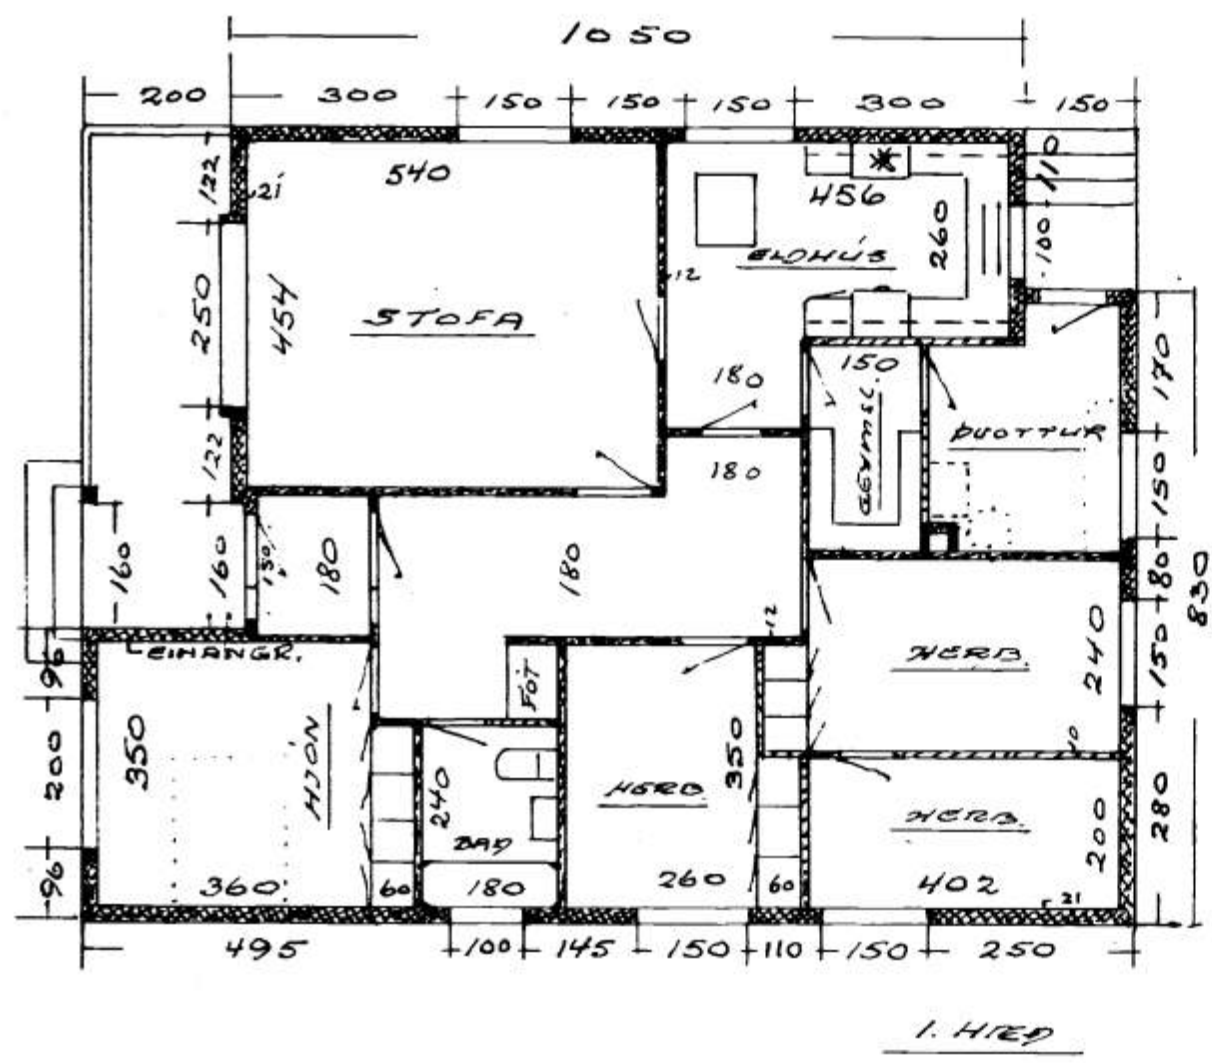

Reiðt 1959
G.R. Friðriksson