


*Samr. Stefánsson*

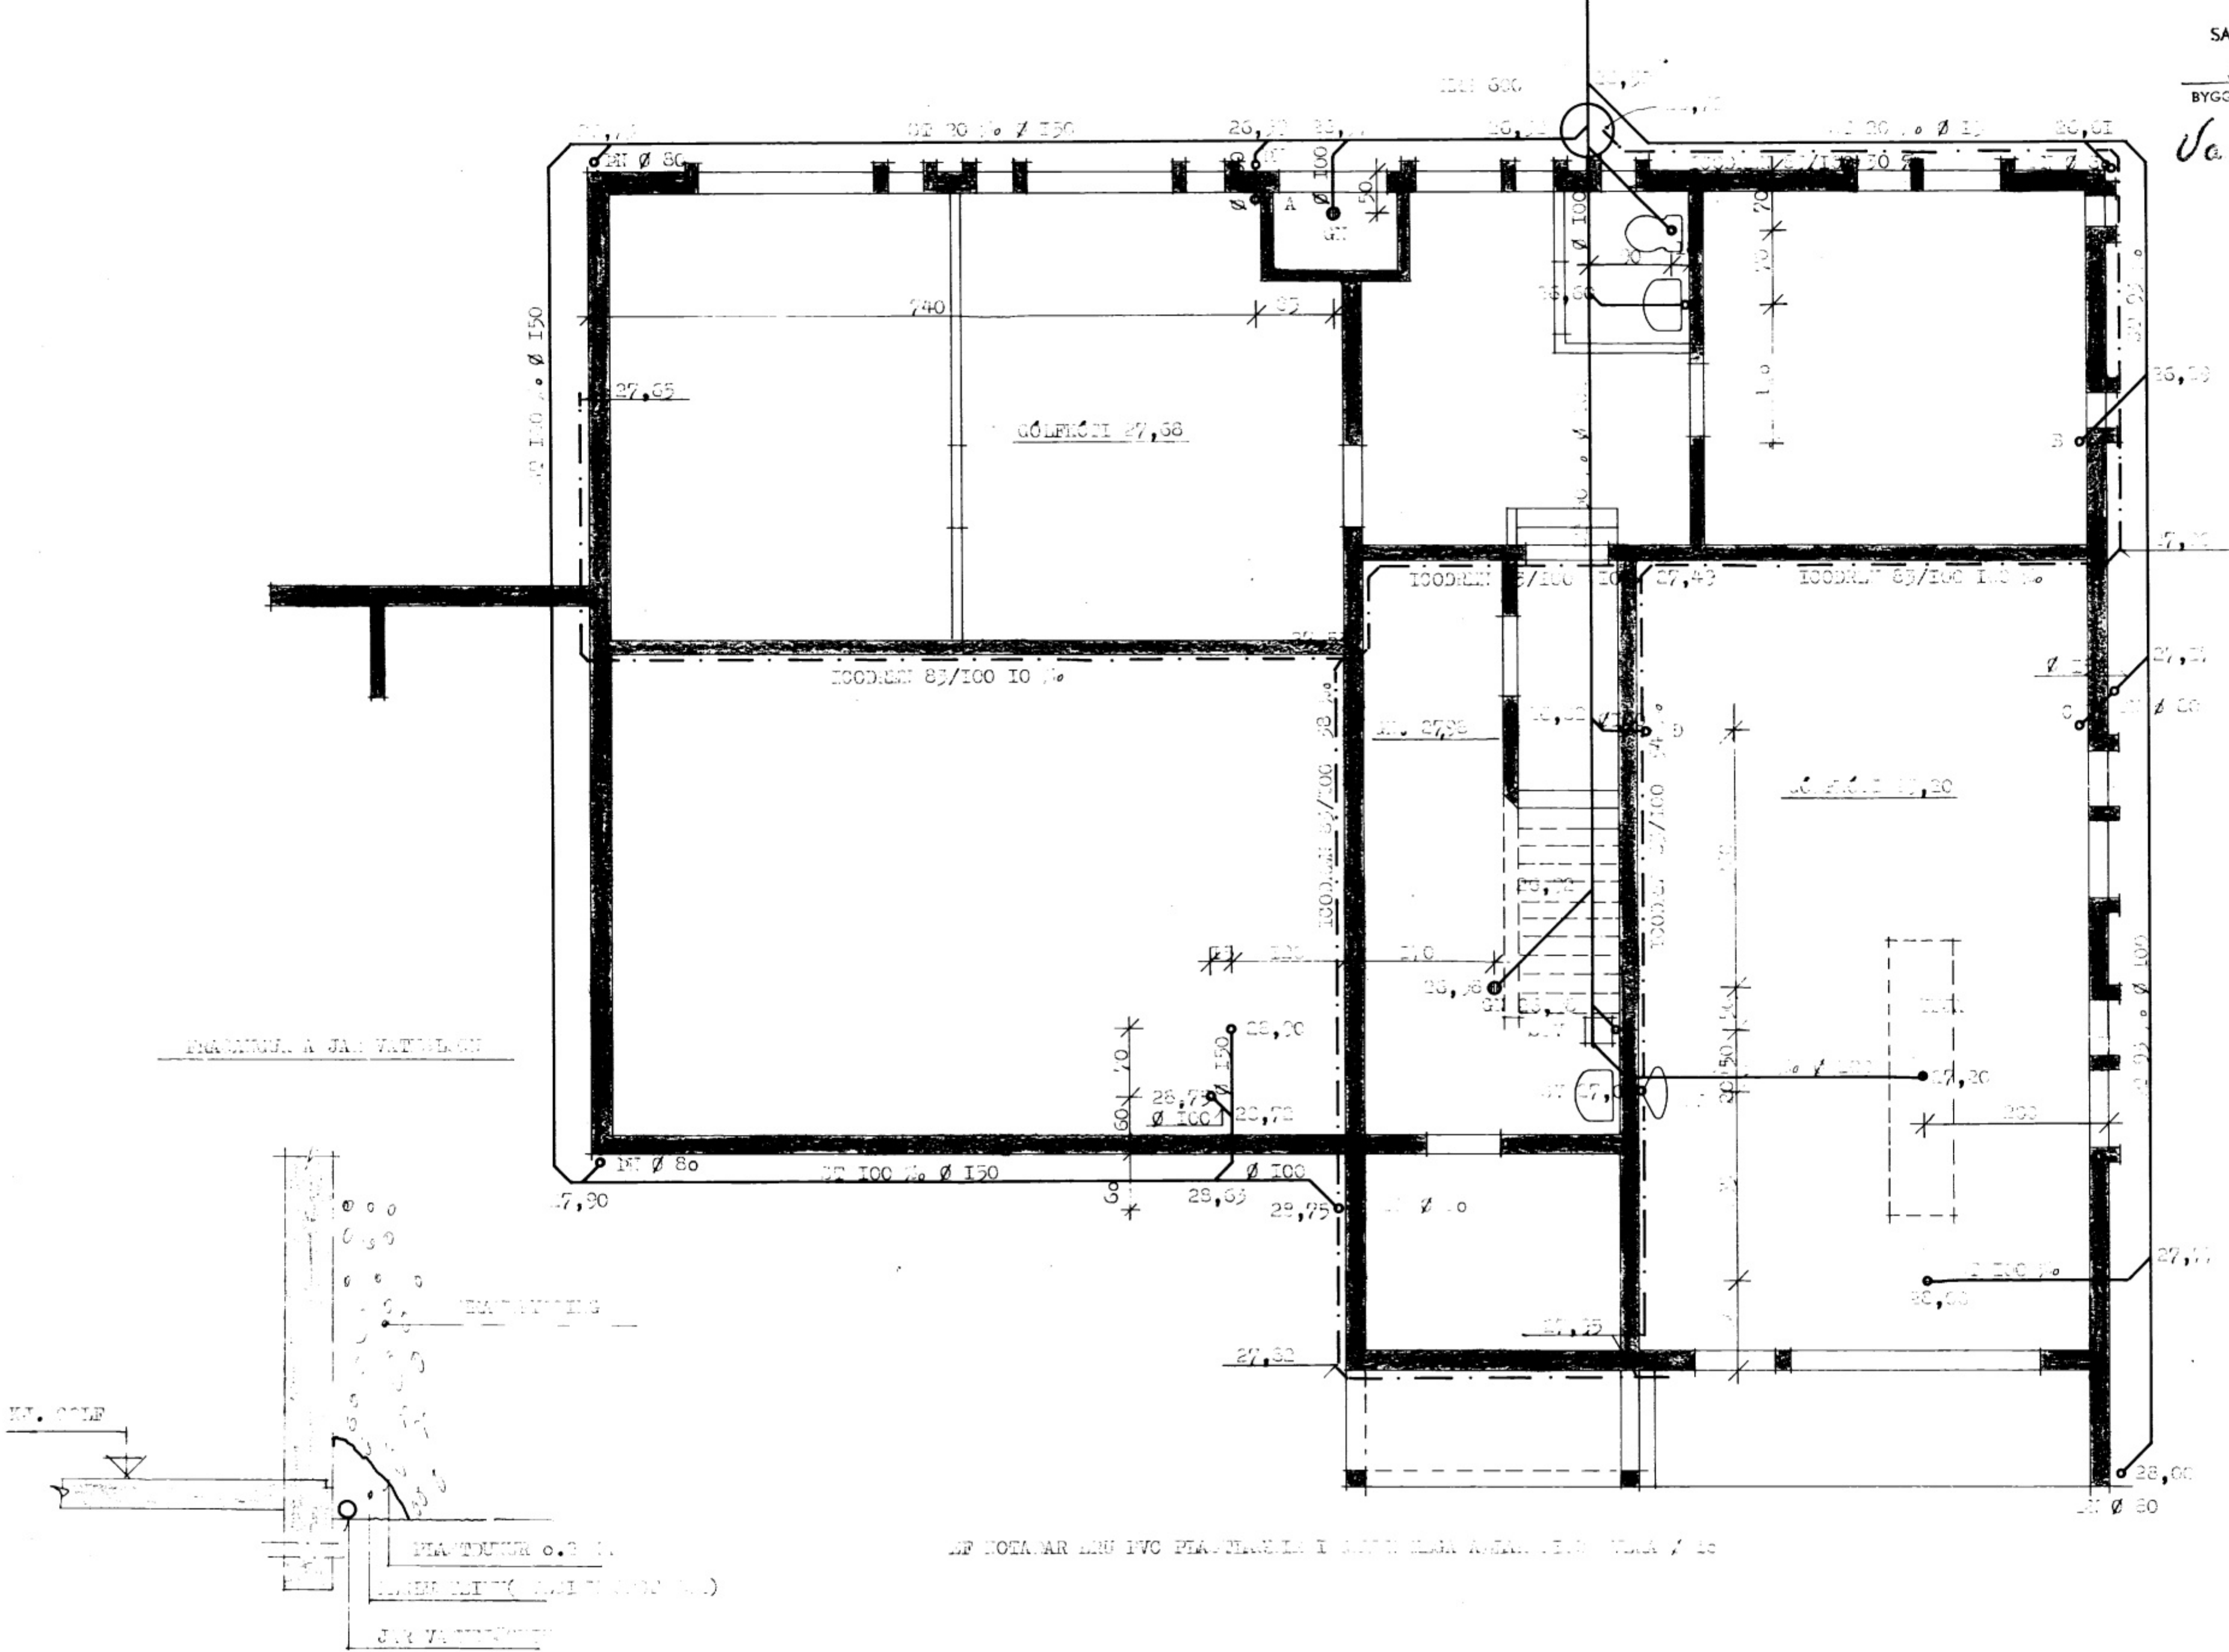

EF NOTAR LNU PVC PEANILSIA I SÖNN ELKA ANNA. I.S. 100 / 10

VERKEFNI	TUNGATA 7	MÁL	1:	DAGS.	11. 9. 79
		TEIKN.	...	BR.	
		REIKN.		VERK NR.	236
		SAMP.		TEIKN NR.	
GUDNI ÞÓRÐARSON		SKÚLATÚNI 6, 3 hæð.		SÍMI 14185	