



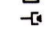



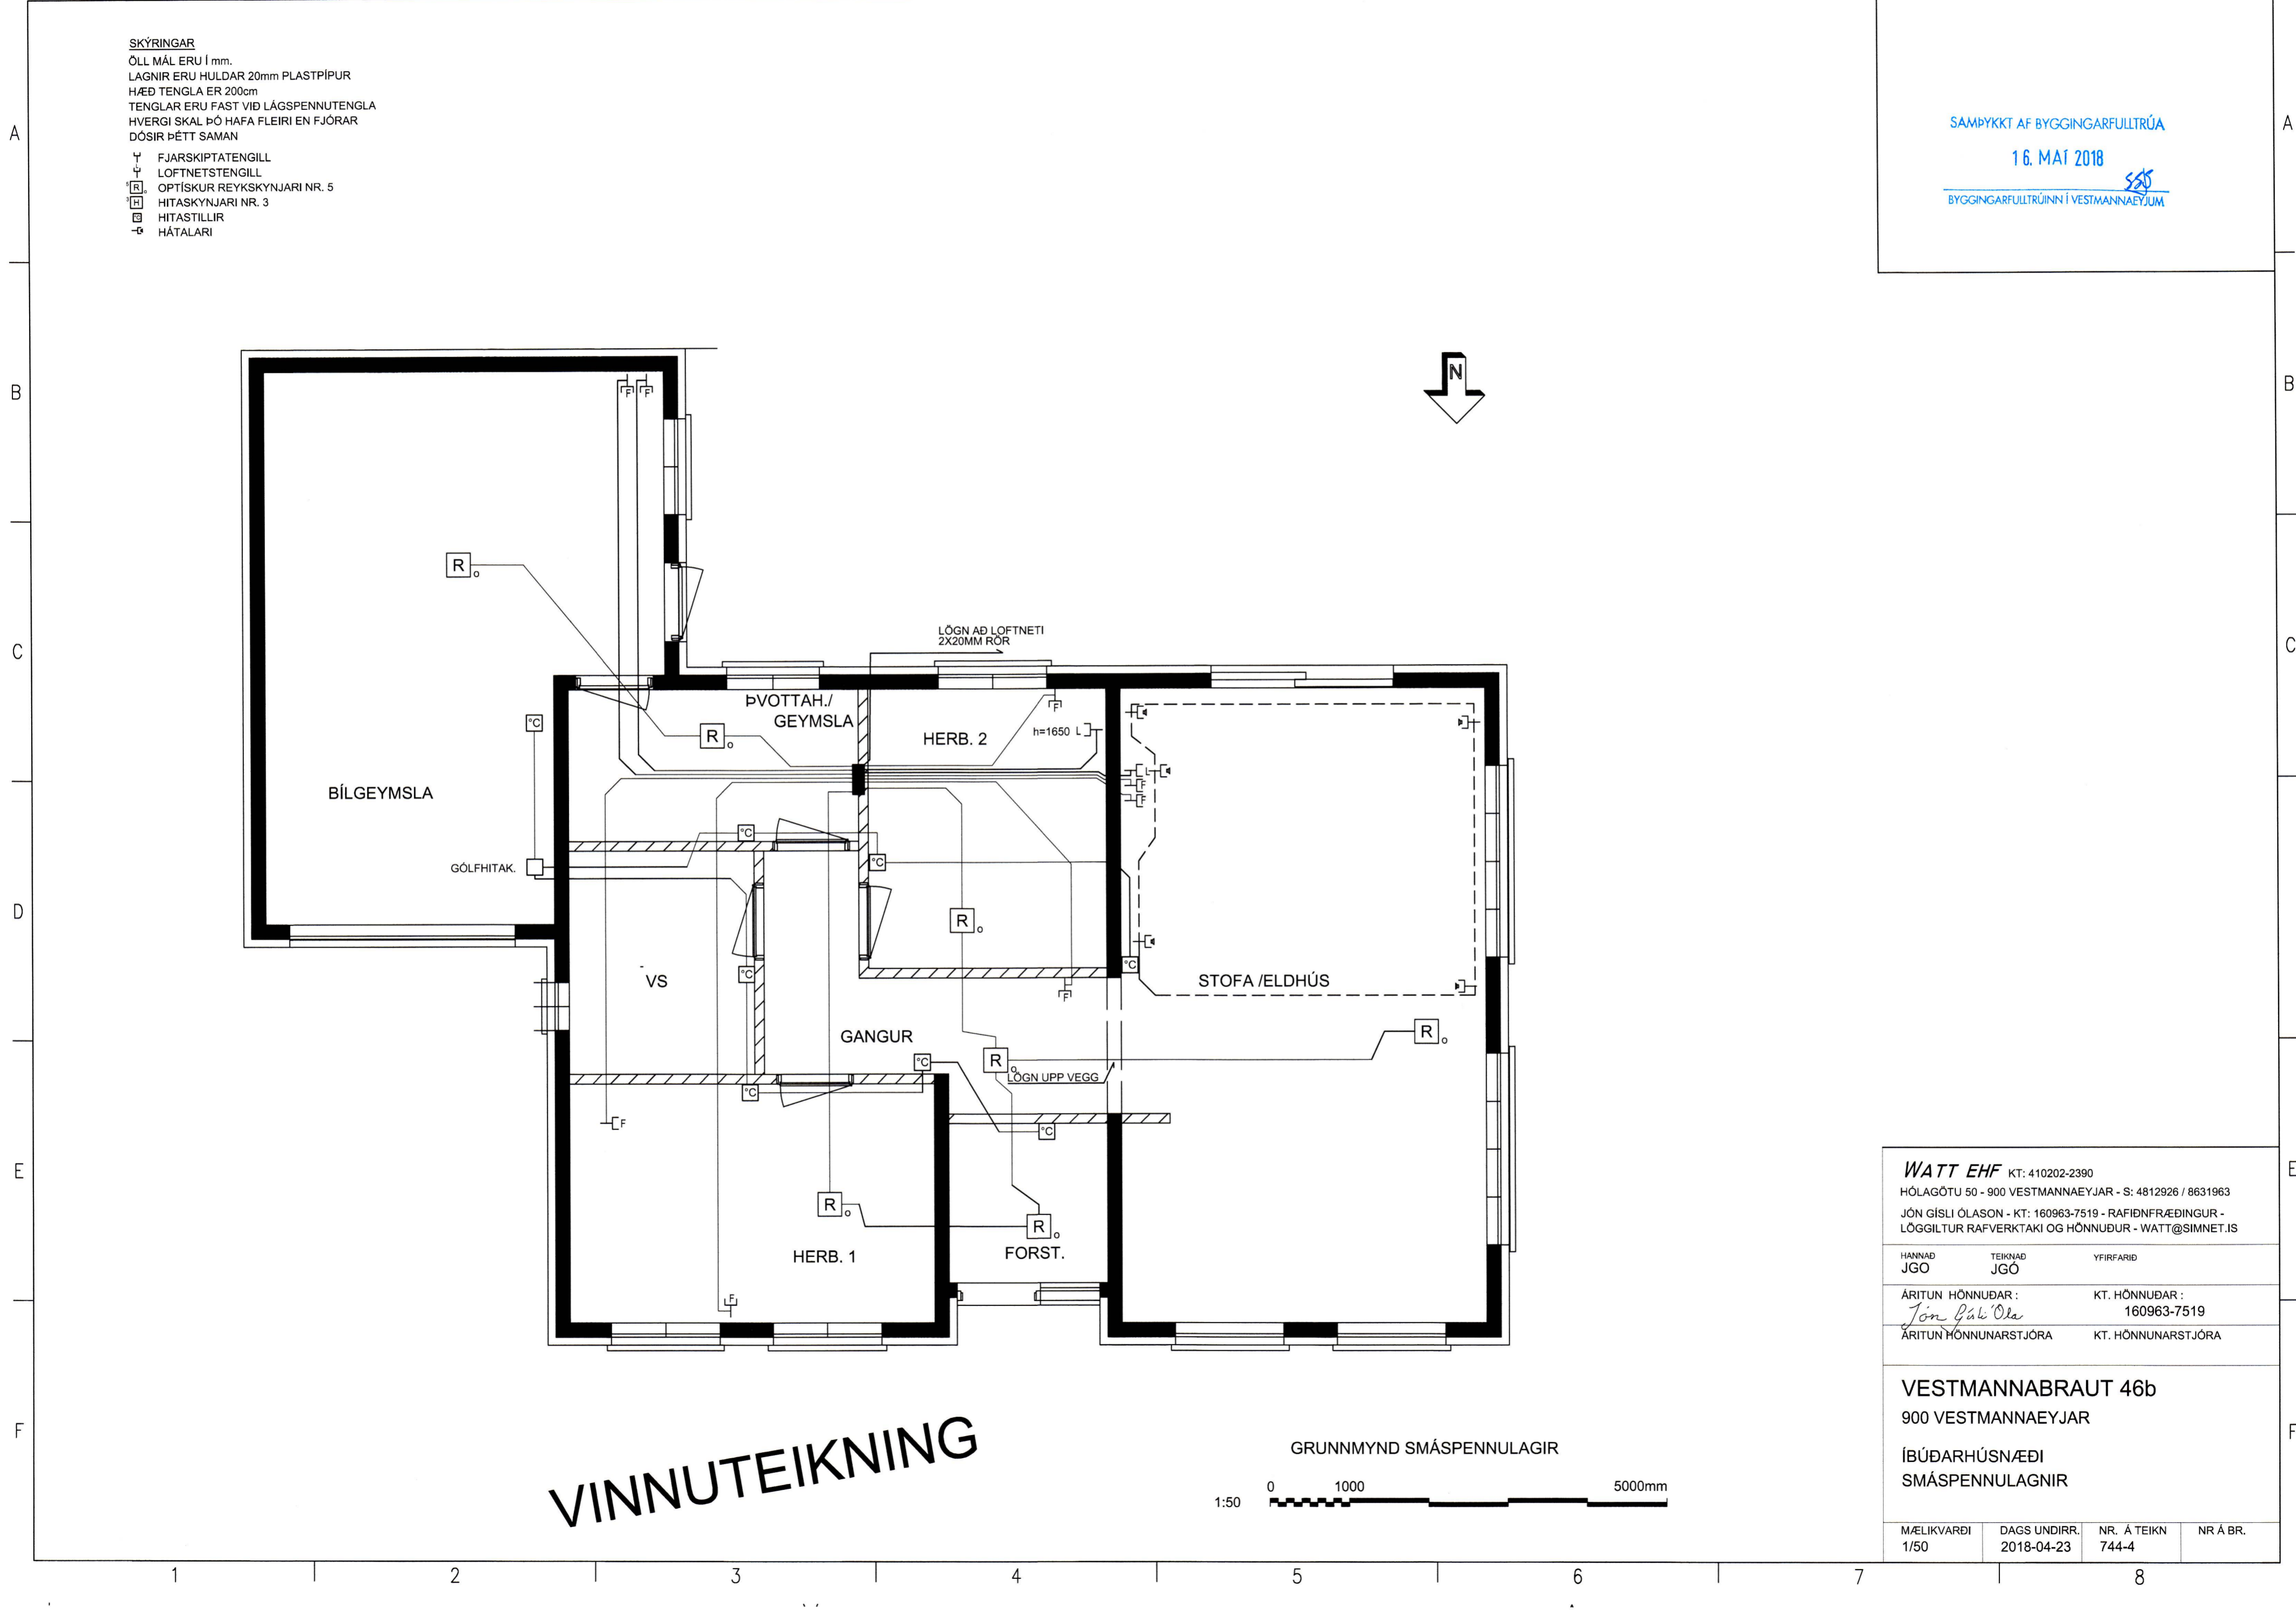
SKÝRINGAR
 ÖLL MÁL ERU Í mm.
 LAGNIR ERU HULDAR 20mm PLASTPIPUR
 HÆÐ TENGLA ER 200cm
 TENGLAR ERU FAST VID LÁGSPENNUTENGLA
 HVERGI SKAL ÞÓ HAFI FLEIRI EN FJÓRAR
 DÓSIR ÞÉTT SAMAN

 FJARSKIPTATENGILL
 LOFTNETSTENGILL
 OPTÍSKUR REYKSKYNJARI NR. 5
 HITASKYNJARI NR. 3
 HITASTILLIR
 HÁTALARI

SAMPYKKT AF BYGGINGARFULLTRÚA

16. MAÍ 2018

BYGGINGARFULLTRÚINN Í VESTMANNAEYJUM



VINNUTEIKNING

GRUNNMYND SMÁSPENNULAGIR



WATT EHF KT: 410202-2390			
HÓLAGÖTU 50 - 900 VESTMANNAEYJAR - S: 4812926 / 8631963			
JÓN GÍSLI ÓLASON - KT: 160963-7519 - RAFIDNFRÆÐINGUR - LÖGGILTUR RAFVERKTAKI OG HÖNNUDUR - WATT@SIMNET.IS			
HANNAÐ	TEIKNAD	YFIRFARID	
JGO	JGO		
ÁRITUN HÖNNUÐAR :		KT. HÖNNUÐAR :	
<i>Jon Gali Ola</i>		160963-7519	
ÁRITUN HÖNNUNARSTJÓRA		KT. HÖNNUNARSTJÓRA	
VESTMANNABRAUT 46b			
900 VESTMANNAEYJAR			
ÍBÚÐARHÚSNÆÐI			
SMÁSPENNULAGNIR			
MELIKVARÐI	DAGS UNDIRR.	NR. Á TEIKN	NR Á BR.
1/50	2018-04-23	744-4	