


6746

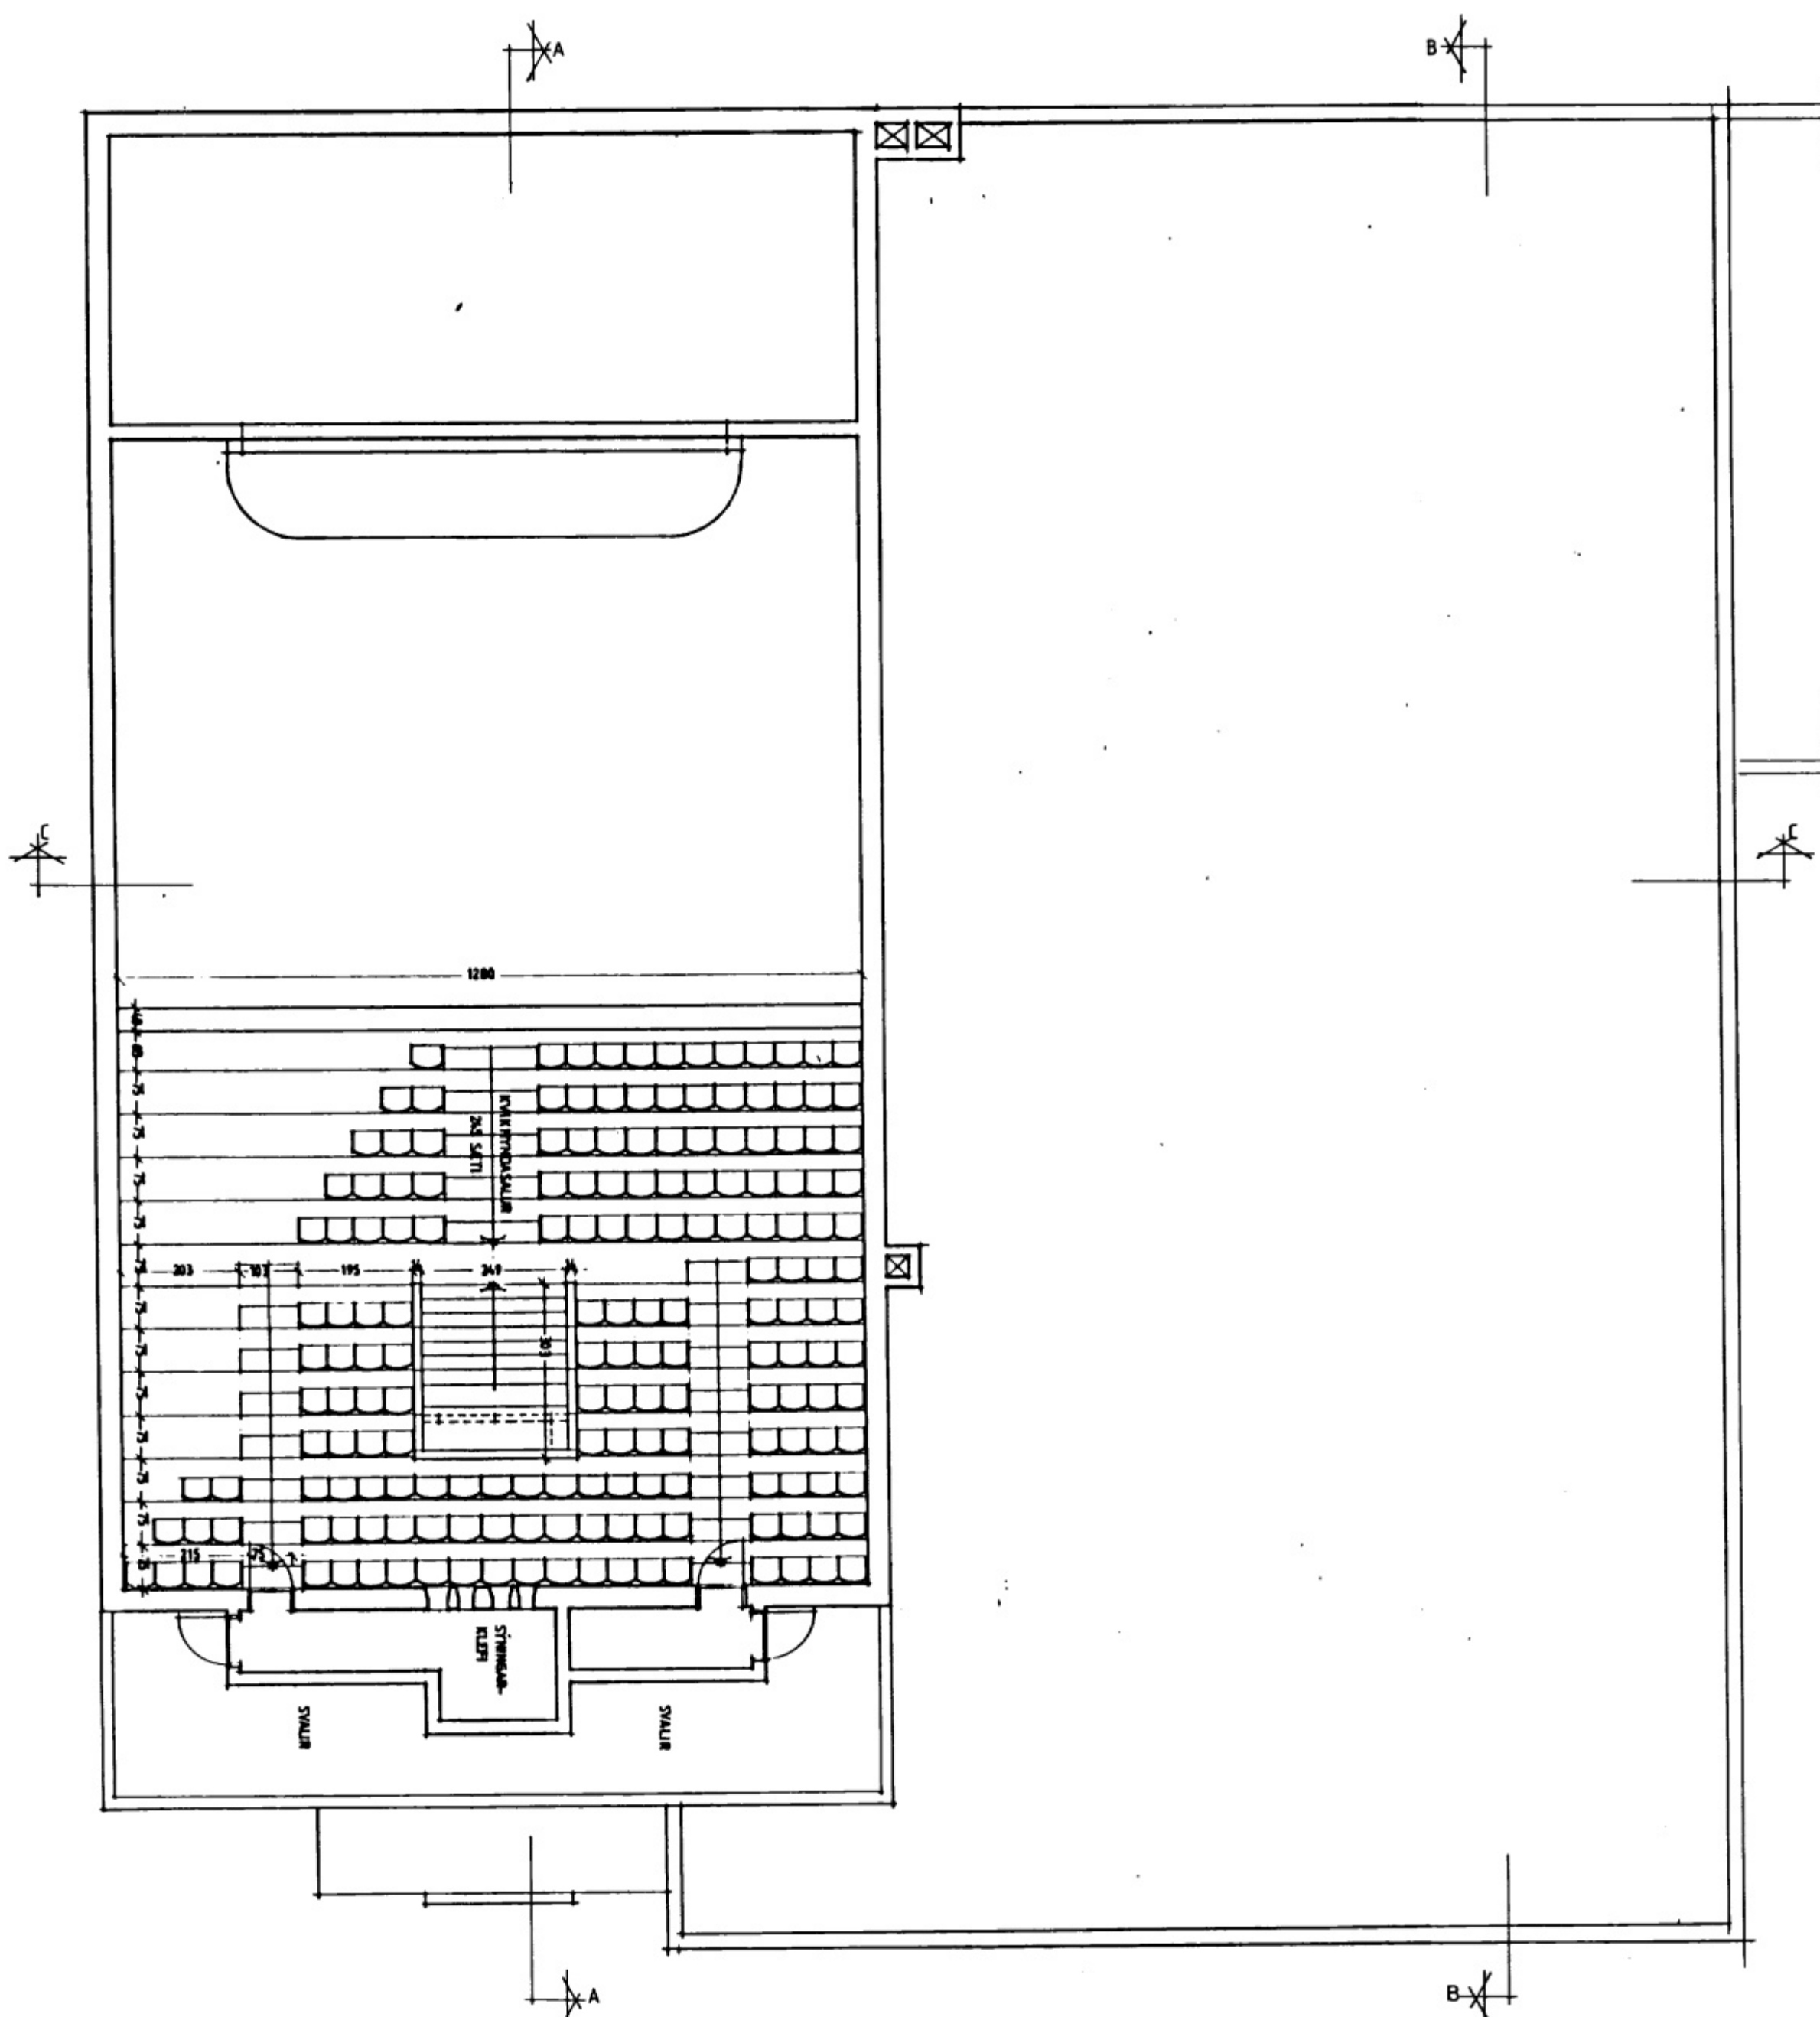

GRUNNMYND 3. HÆÐAR, MKV. 1:100, UPPMÆLING

Júlía P. Andersen Innanhússarkitekt E.H.L.		Sími: 36753
Verk:	SANFOMUHÓSIÐ I VESTMANNABYUM VESTMANNABYUM 900 VESTMANNABYUM	Númer: 04
Heiti:	Grunnmynd 3. hæðar	Mkv: 1:100
Dagss:	Teikn:	Beytingar:
Nóv. 1989		