



Jflys B.

ST.3
201 203

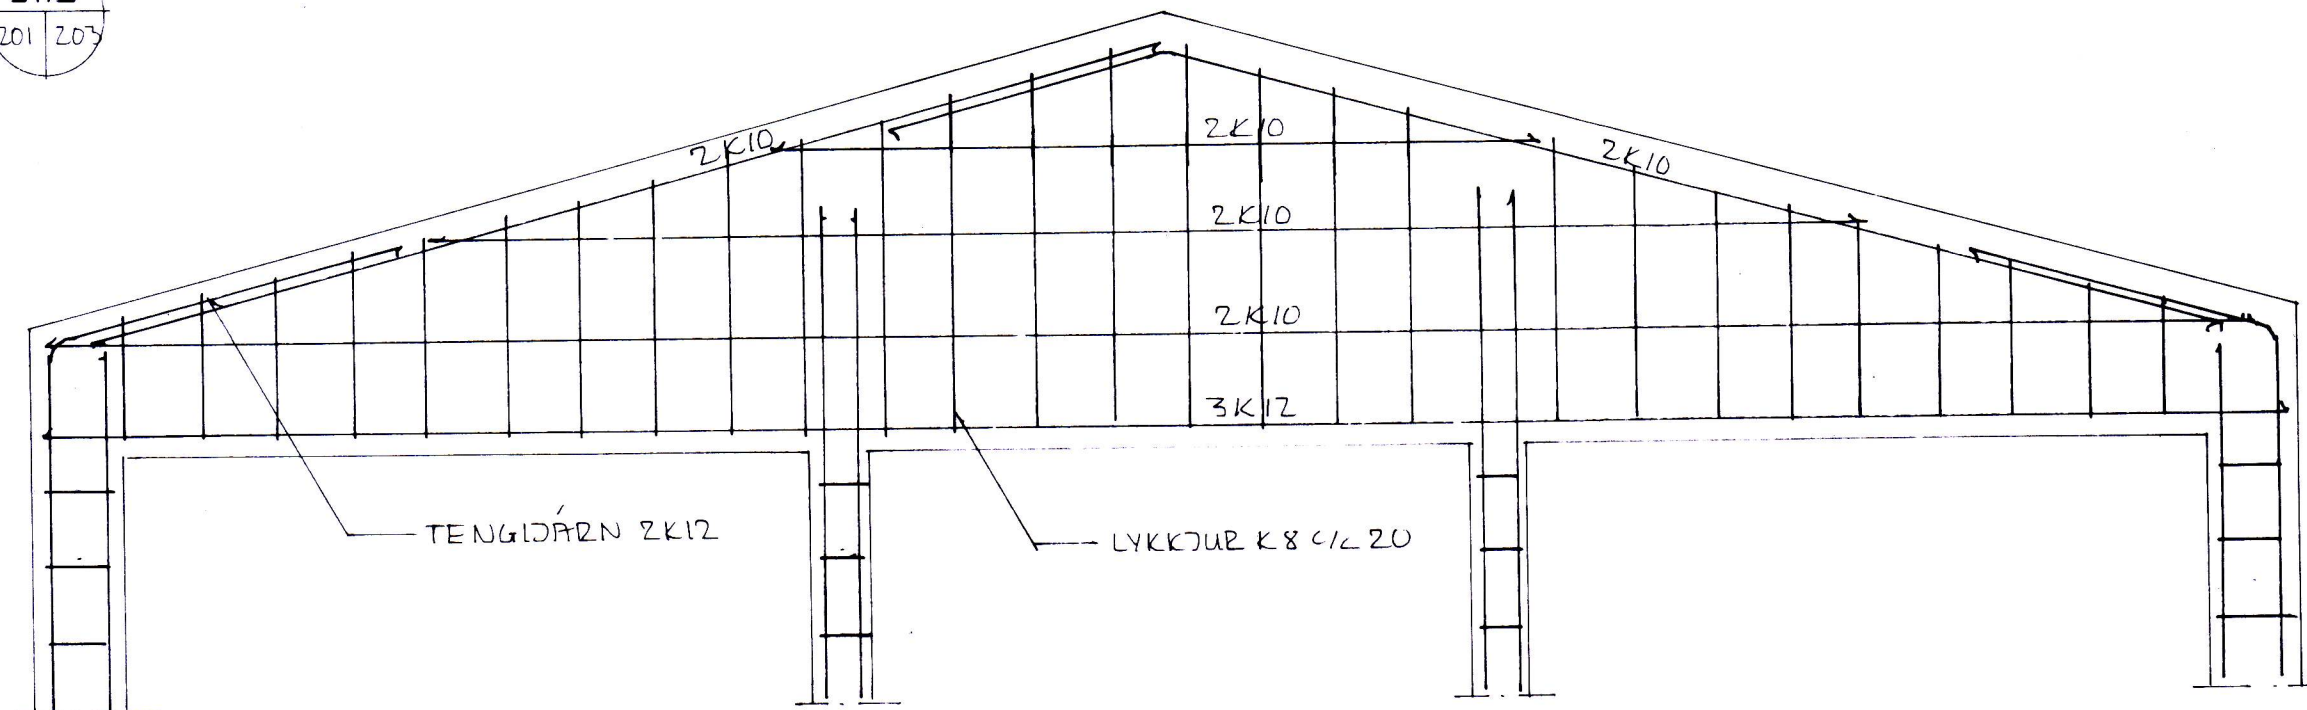


ÞÍTI B-1 M=1:20

ST.4
201 203

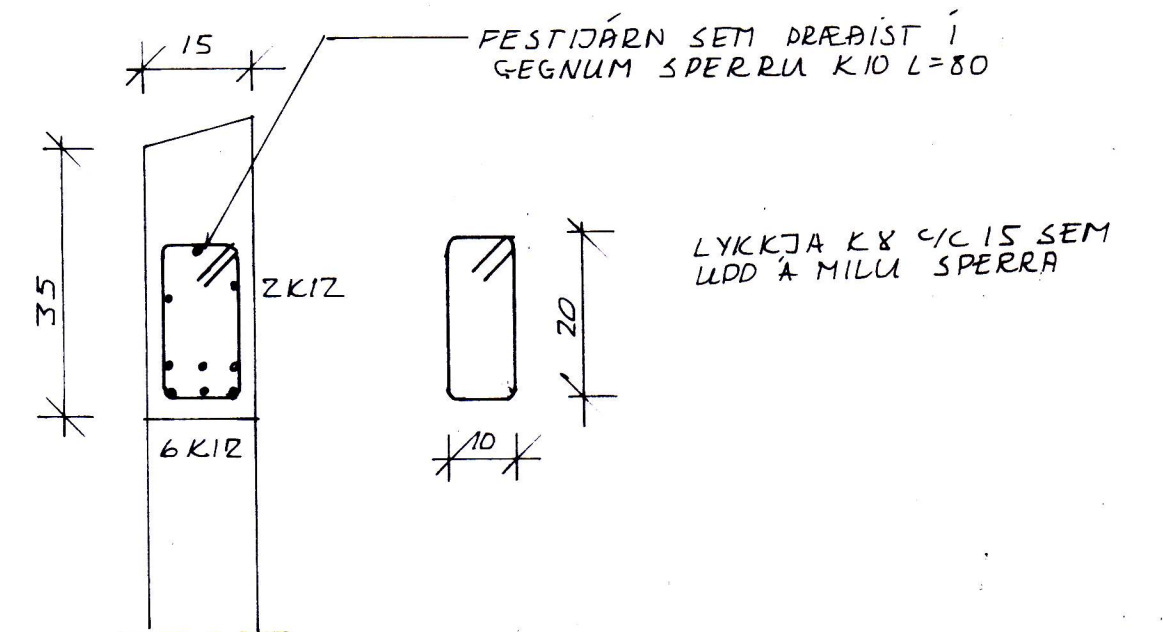


ÞÍTI B-1 M=1:10

S.2
201 203

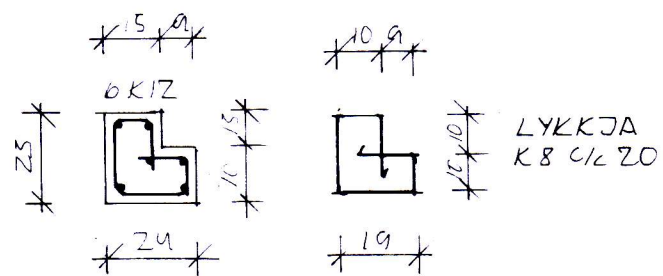


SÚLA S-2 M=1:20

S.1
201 203

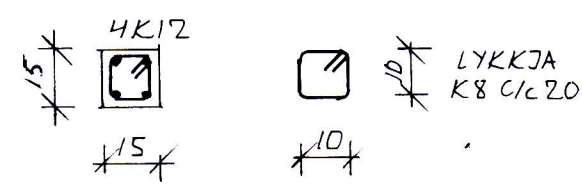


SÚLA S-1 M=1:20

S.1
201 203

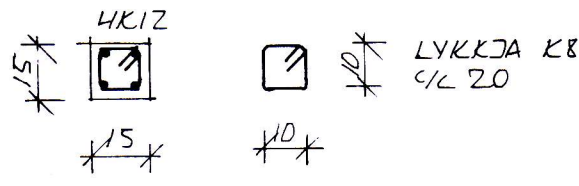


SÚLA S-1 M=1:20

S.2
201 203

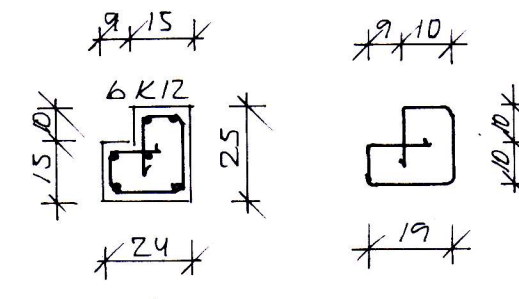


SÚLA S-2 M=1:20

S.3
201 203

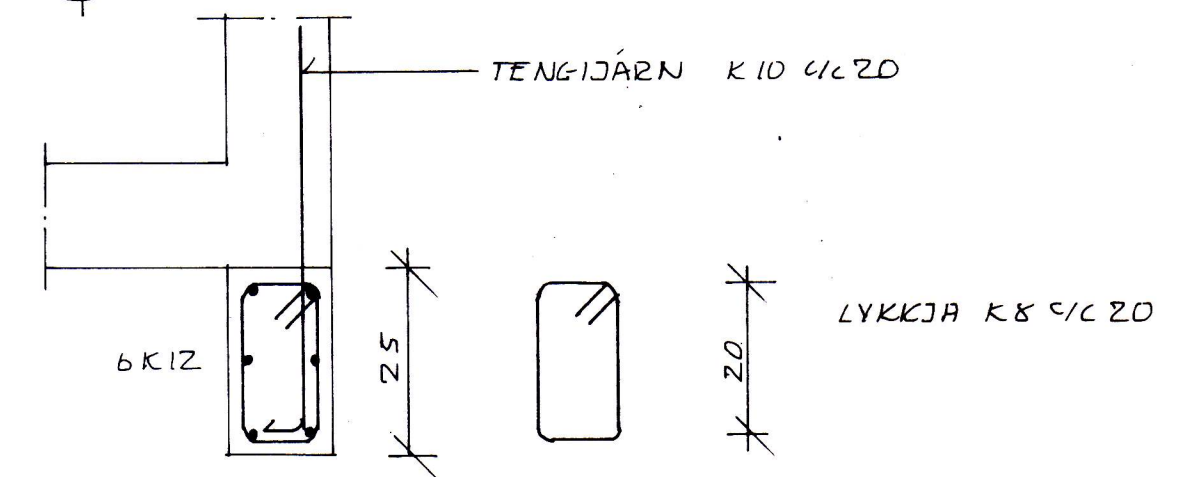


SÚLA S-3 M=1:10

ST.1
201 203

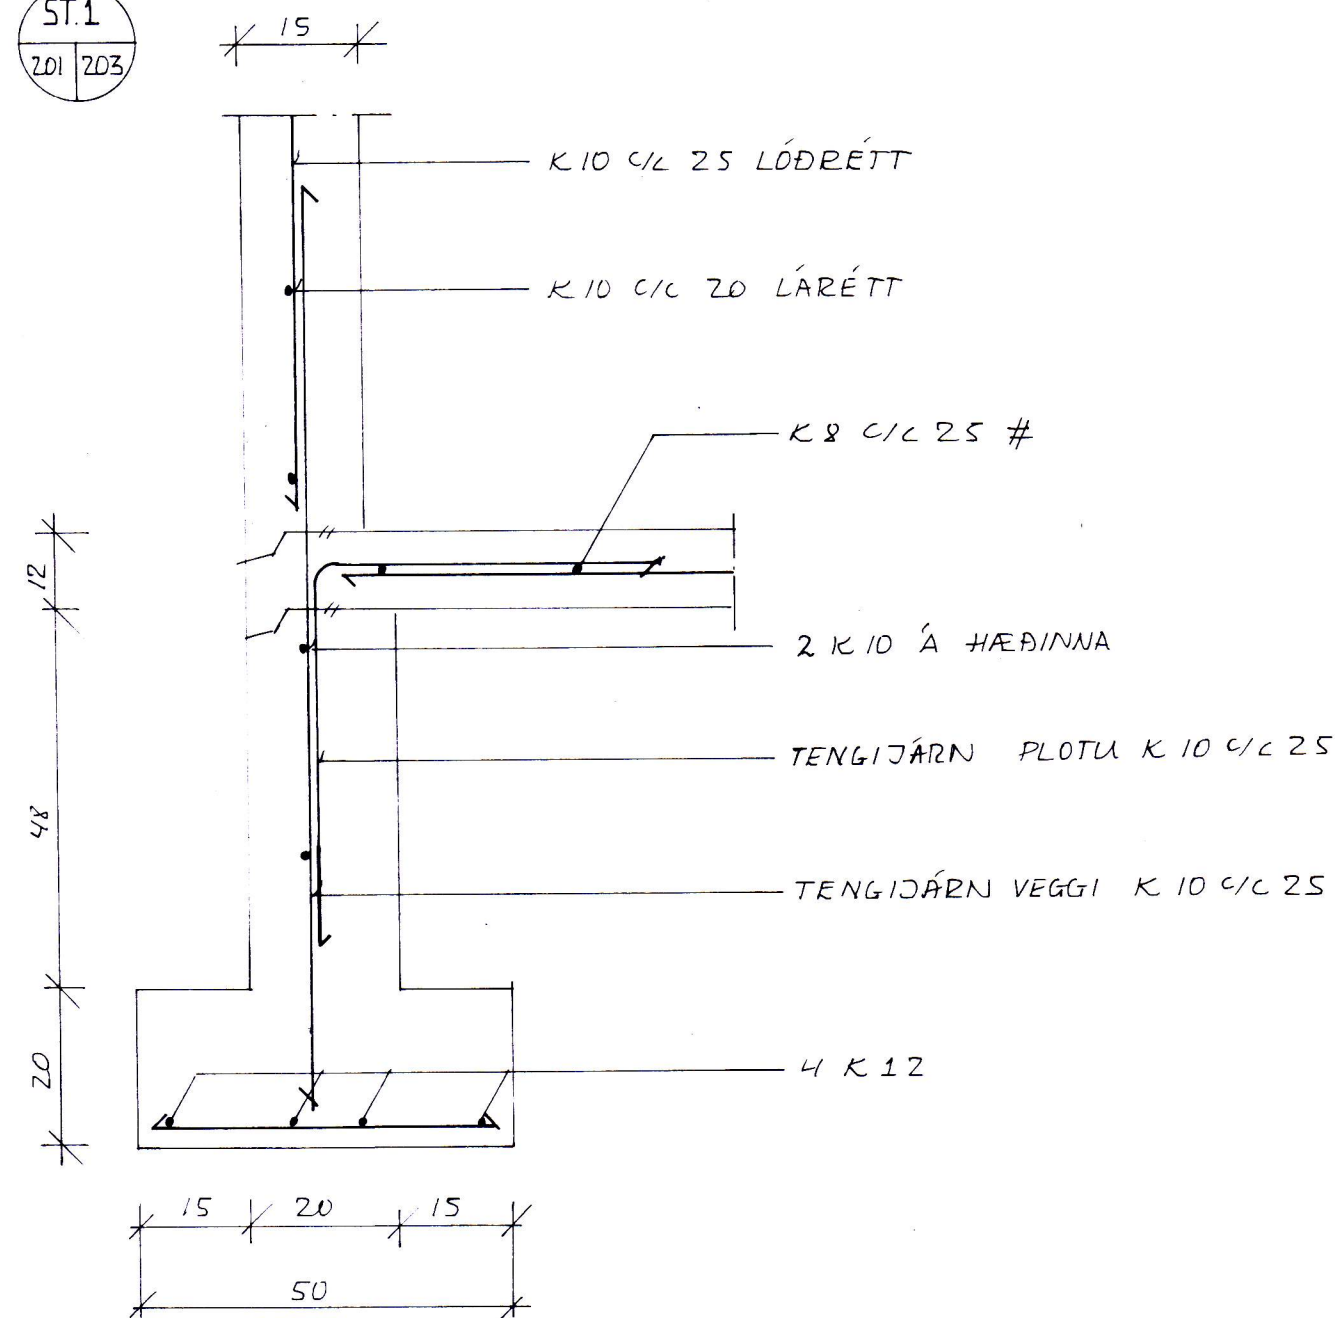

SNÍÐ Í SÖKKLA M=1:10

ST.2
201 203

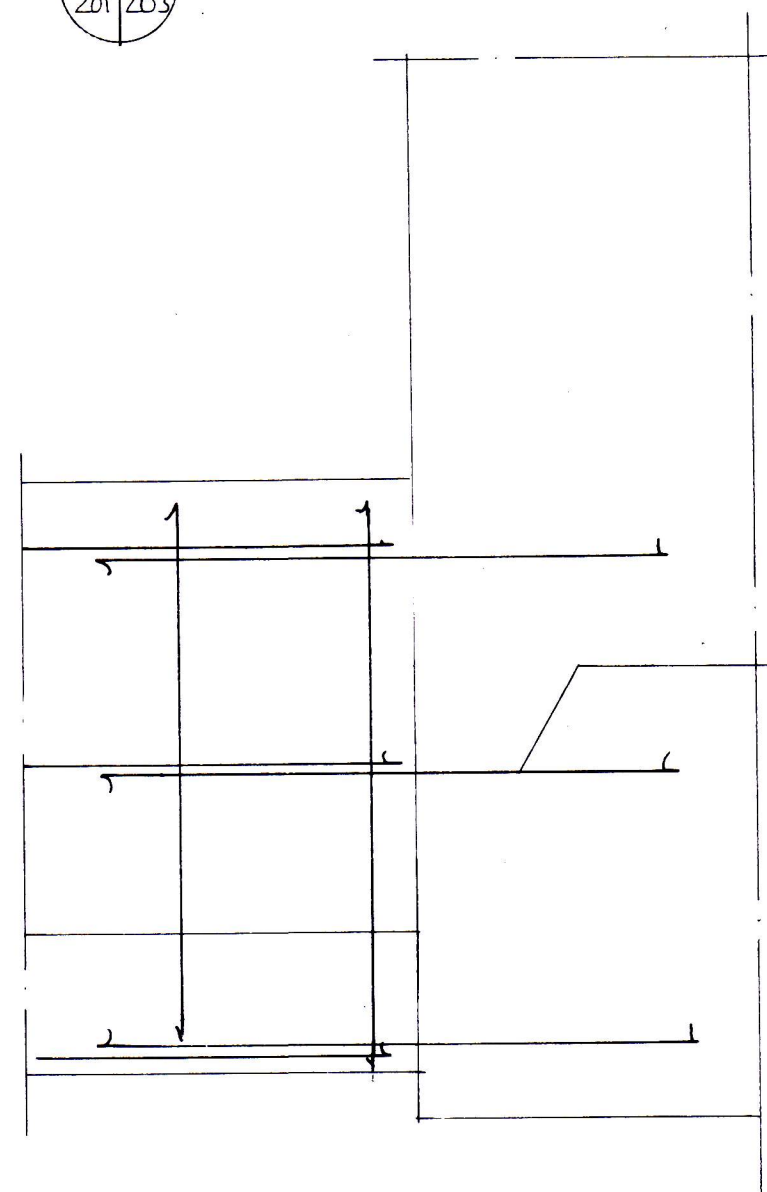

TENGING SÖKKLA M=1:10

VESTURVEGUR 13 B VESTMANNNAEYJUM				
SÉRTEIKNINGAR STEINSTEYPA				
ÞR	DAGS	BREYTING		
ÞRÓÐR GUIN ÞRÓÐR GUINSSON BYGGINGAÞRÁFRUNNIFRÁBÍNGLUR HÖFÐAVEGI 52 VESTMANNNAEYJUM HS-481-1135 VS-481-2711			VESTM.EYJUM MAI 96 TETKN ATH	KVARÐRI 1:20 1:10 VERK 7608 203