


Fluss B. g.

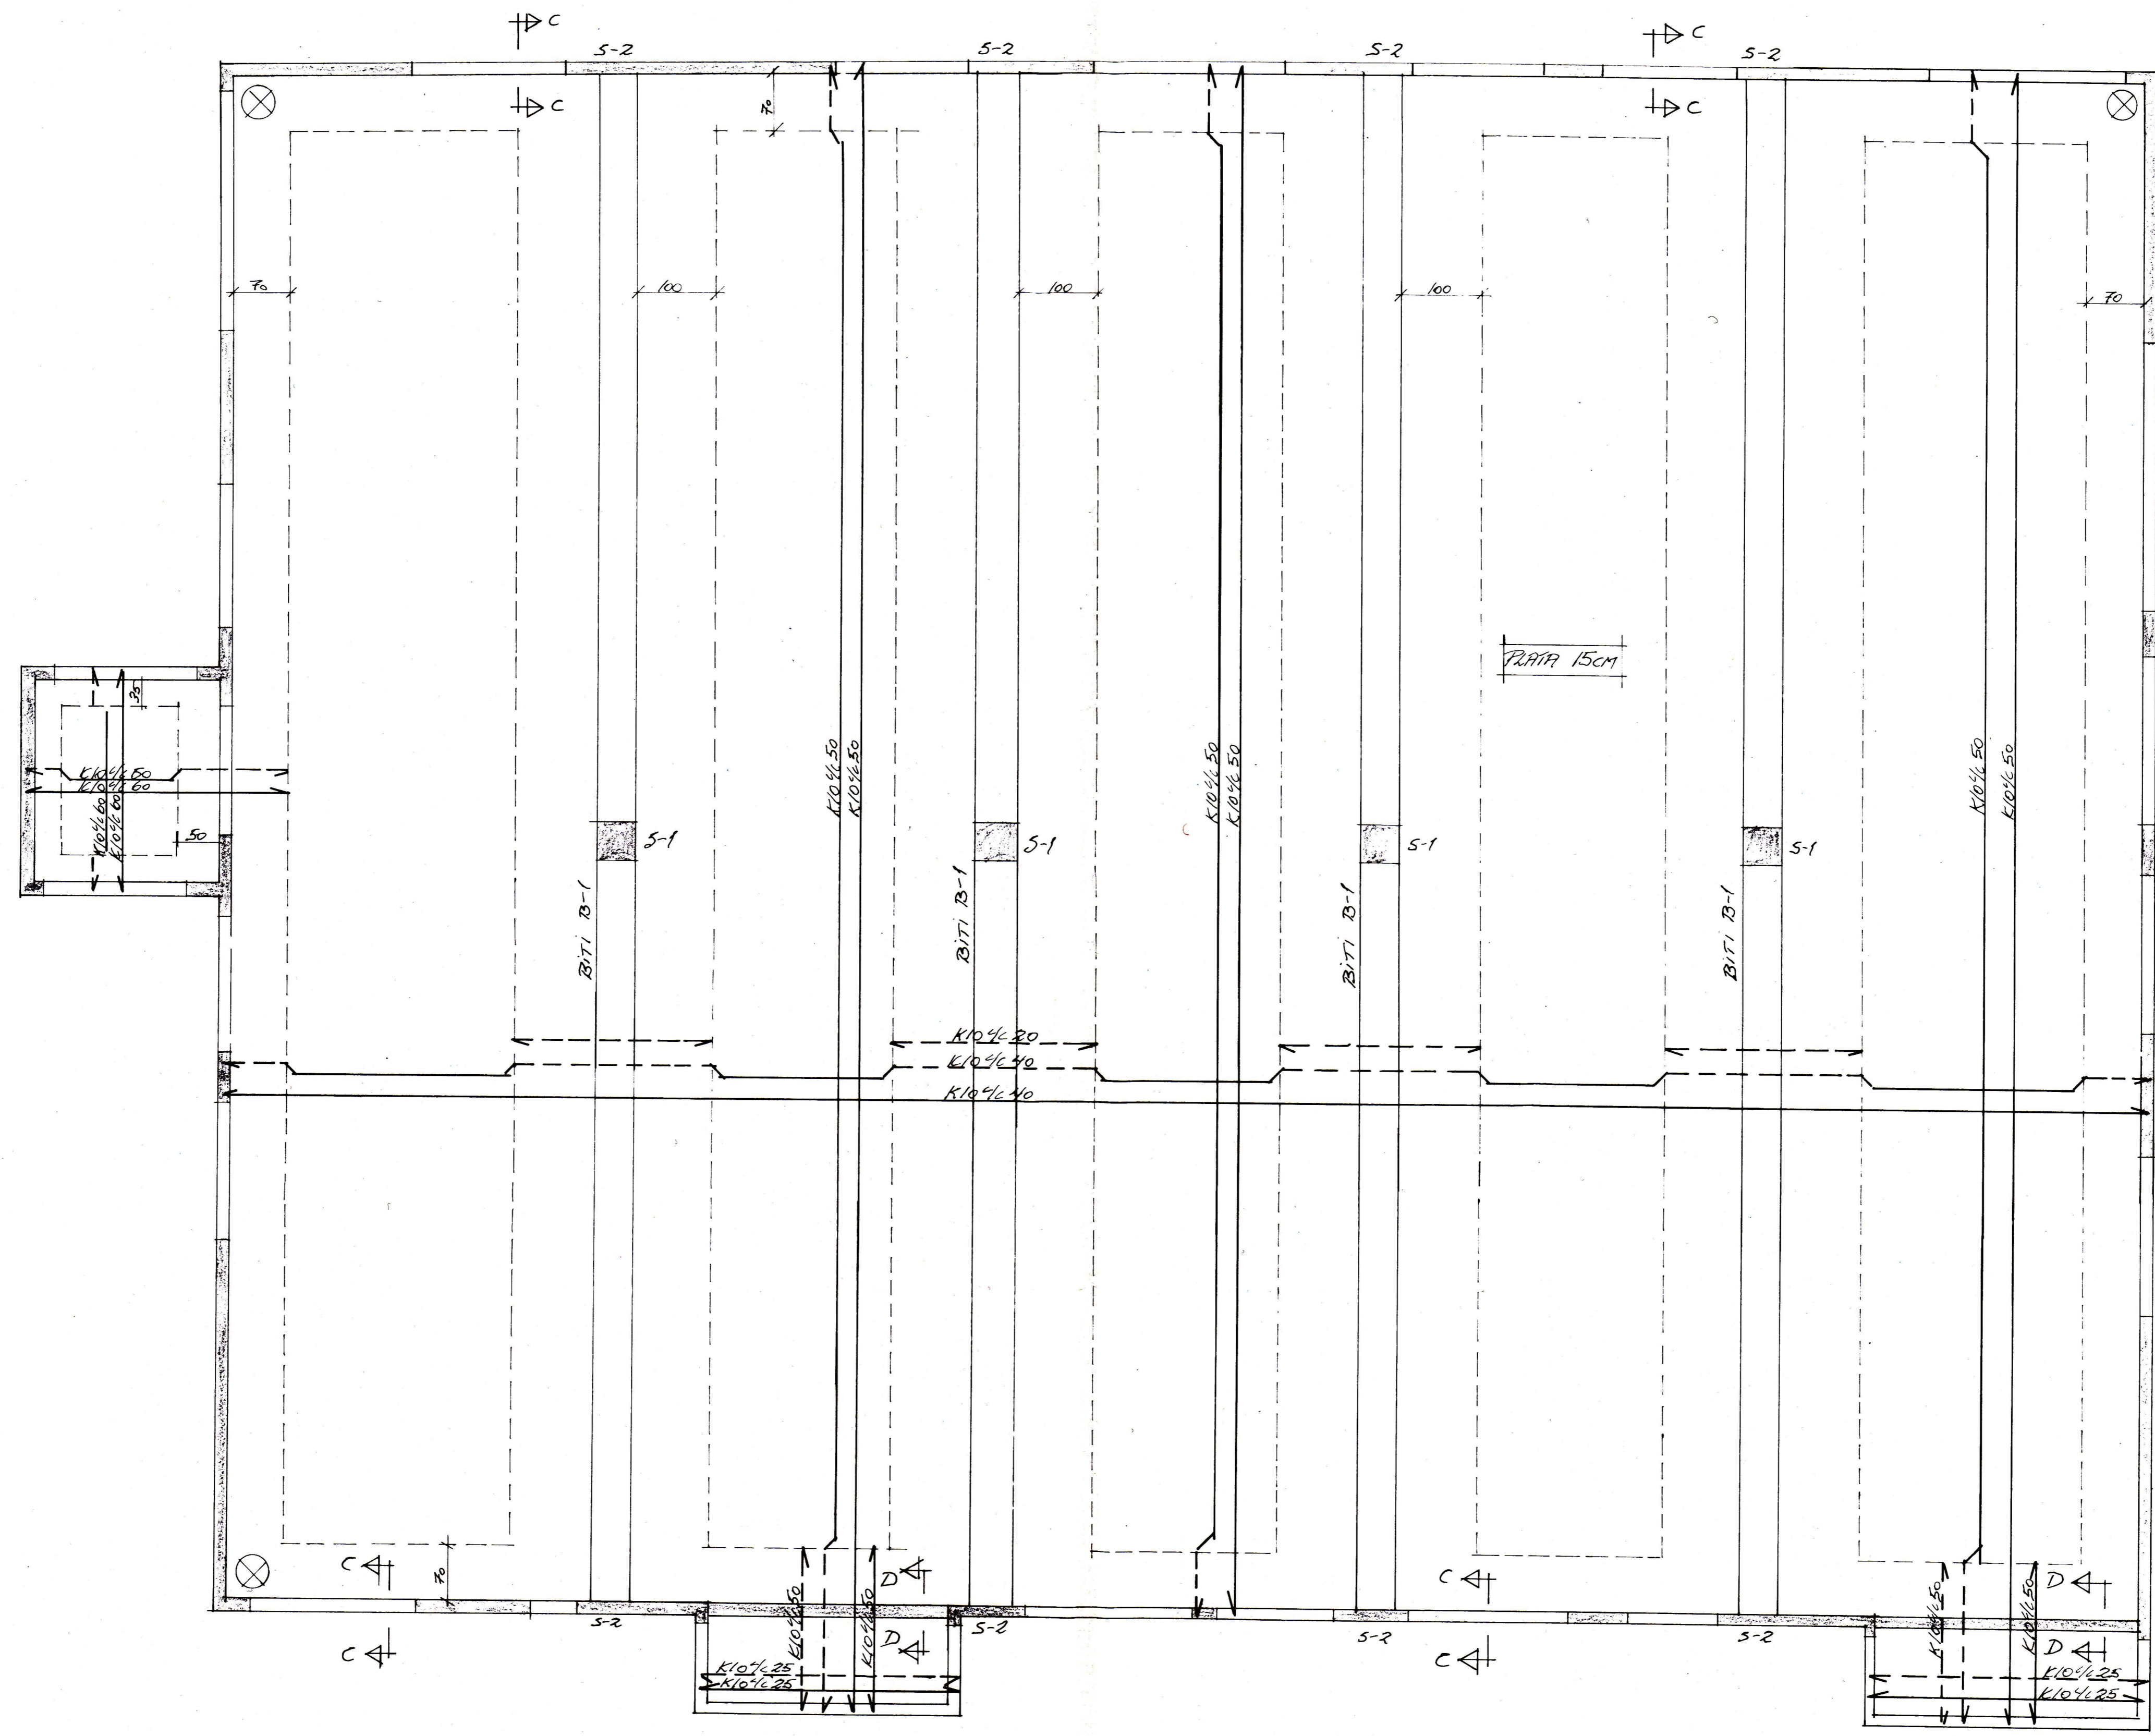

REYNISTADUR VESTURVEGUR 10 VESTM.					
GRUNNMUND 2. HÆÐ TARNBENT STEINSTEYPA					
BR.	DAG.	BREYTING			
TEIKNISTOFA SIGURJÓN PÁLSSON TÆKNIFR. FOLDAHRAUNI 37 E 900 VESTM. EYJUM - SÍMI 98-2002			VESTM. EYJAR MARS 95	KVARDI 1:50	
TEIKN S.P.	REIKN S.P.	ATH.	VERK SAMP.	BL. NR.	BR.
				101	