


Handwritten signature

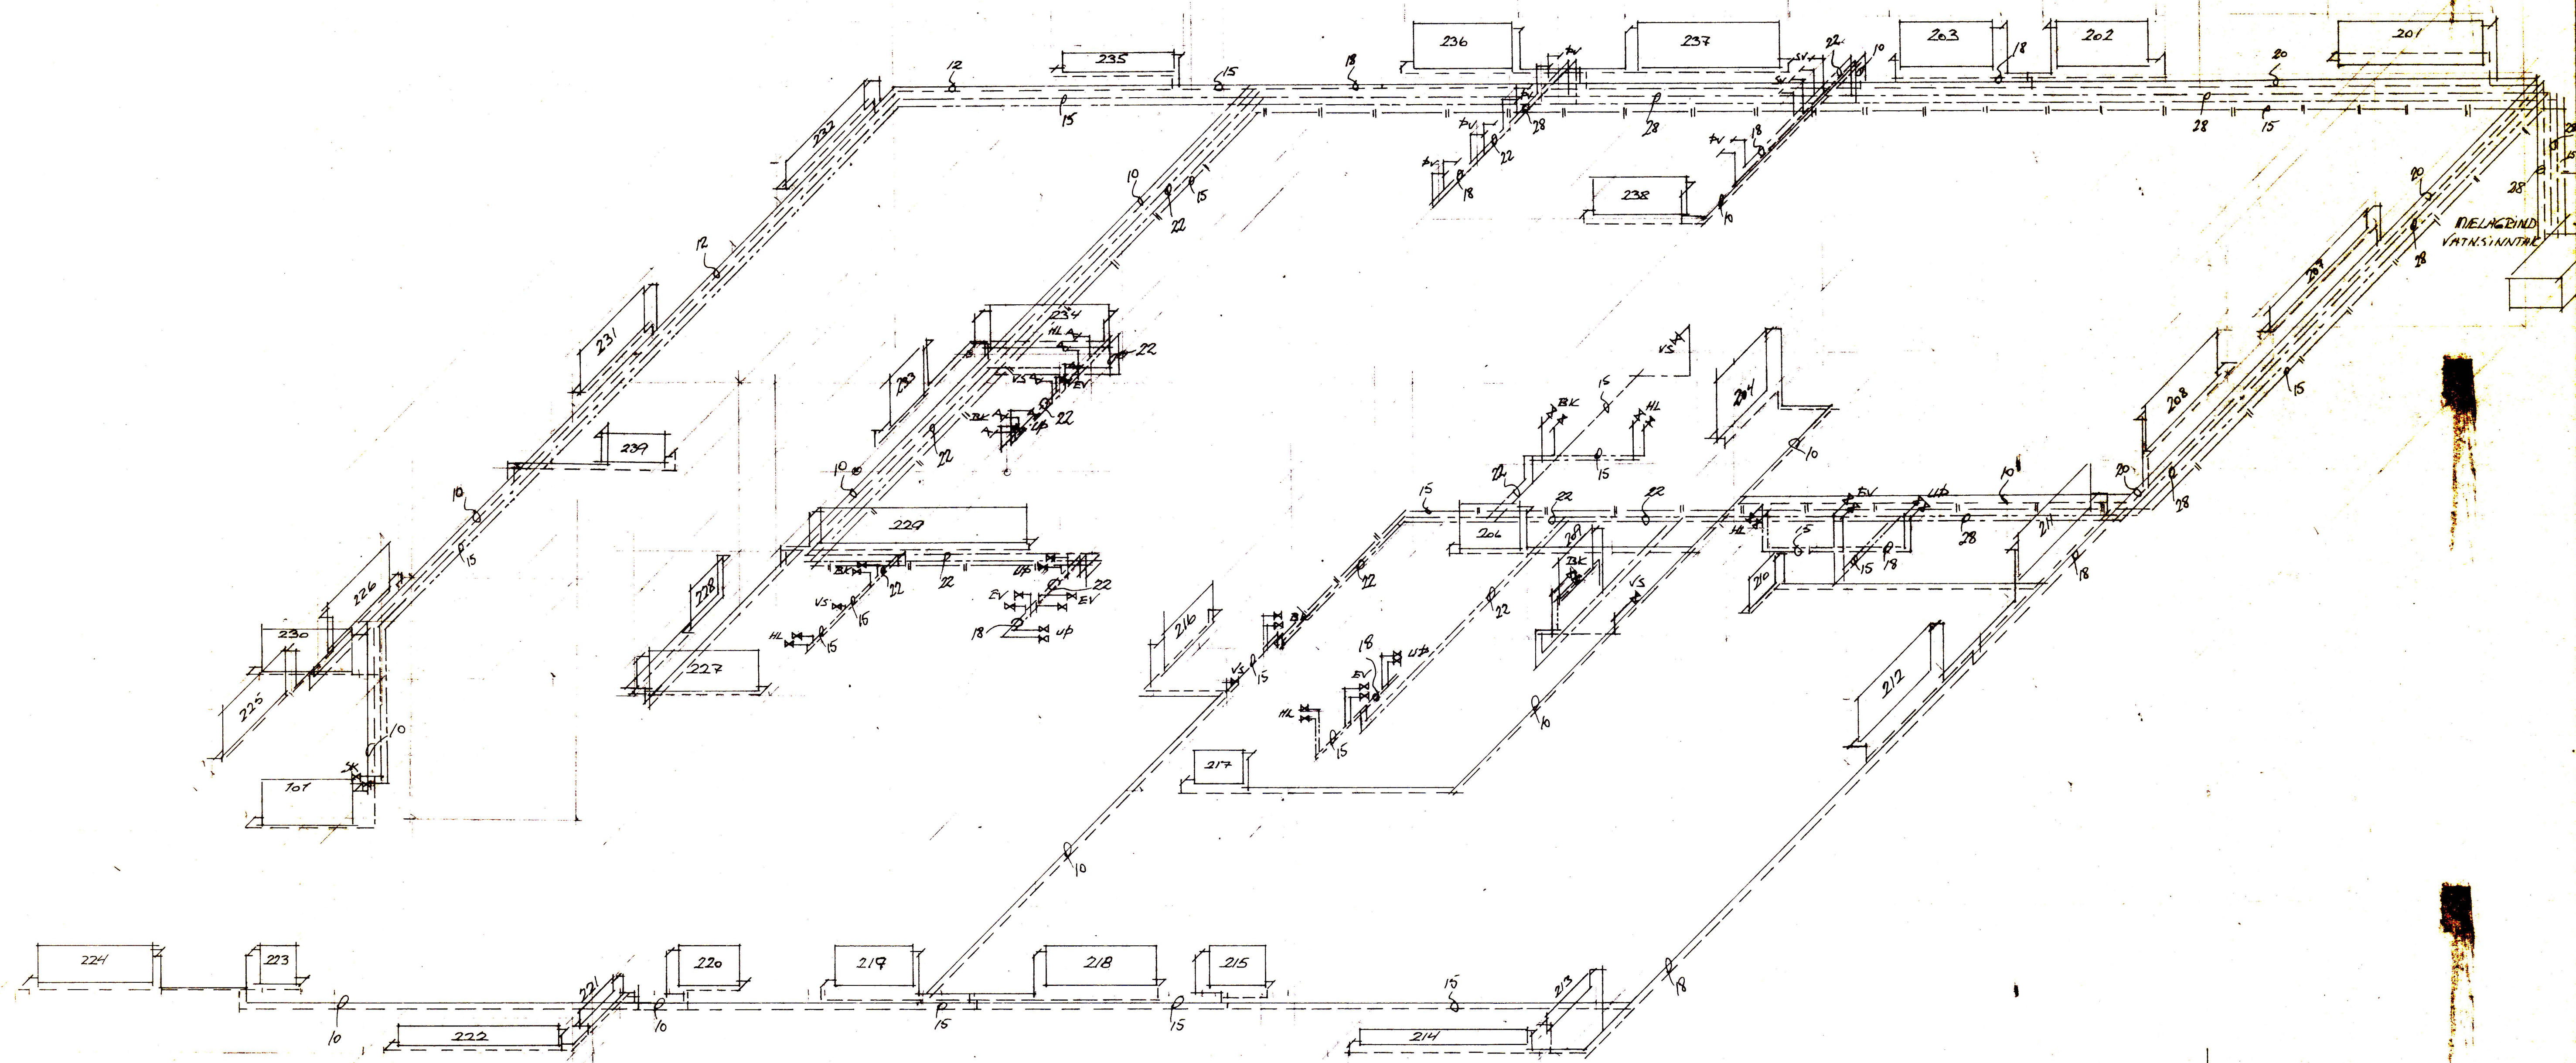

OPN NR	HEBBERGI	NRUÐS. AFKOST W	HÁMARELS. HEB m.m	VALIN LENGD m.m	TENING. FJELD TEG	OPNULDRE. AFKOST W	GERÐ	ATH.
201	HJÓN	1404	60	220		CB	EA	
202	HERB	662	60	146		AD	EA	
203	HERB	662	60	146		CB	EA	
204	BAÐ	314	60	80		AD	FJVR	
206	ANDD	288	60	100		AD	EA	
207	STOFA	1600	30	220		AD	EA	
208	ELDHÚS	2000	60	170		CB	EA	
209	ANDD	245	60	100		AD	EA	
210	BAÐ	236	70	40		AD	FJVR	
211	HJÓN	1055	60	170		CB	EA	
212	HERB	1055	60	170		AD	EA	
213	STOFA	450	30	60		AD	EA	

OPN NR	HEBBERGI	NRUÐS. AFKOST W	HÁMARELS. HEB m.m	VALIN LENGD m.m	TENING. FJELD TEG	OPNULDRE. AFKOST W	GERÐ	ATH.
214	STOFA	2650	30	270		AD	EA	
215	STOFA	600	30	90		CB	EA	
216	ANDD	690	60	100		AD	EA	
217	BAÐ	282	60	70		AD	FJVR	
218	HJÓN	789	60	170		CB	EA	
219	STOFA	1200	30	180		AD	EA	
220	STOFA	690	30	100		CB	EA	
221	STOFA	450	30	60		AD	EA	
222	STOFA	2550	30	270		AD	EA	
223	LANGUR	450	30	70		CB	EA	
224	HJÓN	1170	60	180		AD	EA	
225	HERB	614	60	146		CB	EA	
226	HERD	614	60	146		AD	EA	
227	STOFA	930	60	160		AD	EA	
228	BAÐ	270	60	80		AD	FJVR	
229	LANGUR	1184	60	300		CB	FJVR	

OPN NR	HEBBERGI	NRUÐS. AFKOST W	HÁMARELS. HEB m.m	VALIN LENGD m.m	TENING. FJELD TEG	OPNULDRE. AFKOST W	GERÐ	ATH.
230	STIGAHÚS	1170	60	160		AD	FJVR	
231	HJÓN	1232	60	140		CB	EA	
232	STOFA	1250	30	180		CB	EA	
233	BAÐ	280	60	60		CB	FJVR	
234	STOFA	1170	60	180		CB	EA	
235	STOFA	1250	30	180		CB	EA	
236	HERD	736	60	146		CB	EA	
237	ÞVOTTAHÚS	1490	60	230		AD	FJVR	
238	ÞVOTTAHÚS	850	60	146		AD	FJVR	
239	ANDD	428	60	100		AD	FJVR	
101	GEHMSLA	740	60	120		AD	FJVR	

BEYNISTAÐUR - VESTURVEGLUR 10

ÞÚMMYND
HITA OG VATNSLAGNA

BR. DAG.	BREYTING	VESTR. EYJAR	1:50
TEKIN	27	VERK	BL. NR.
ATH.	SAMP		305

TEIKNISTOFA
SIGURJÓN PÁLSSON TÆKNIFR.
FOLDAHRÁUNI 37 E
900 VESTM. EYJUM - SÍMI 98-2002