

1 2 3 4 5 6 7


A

B

C

D

E

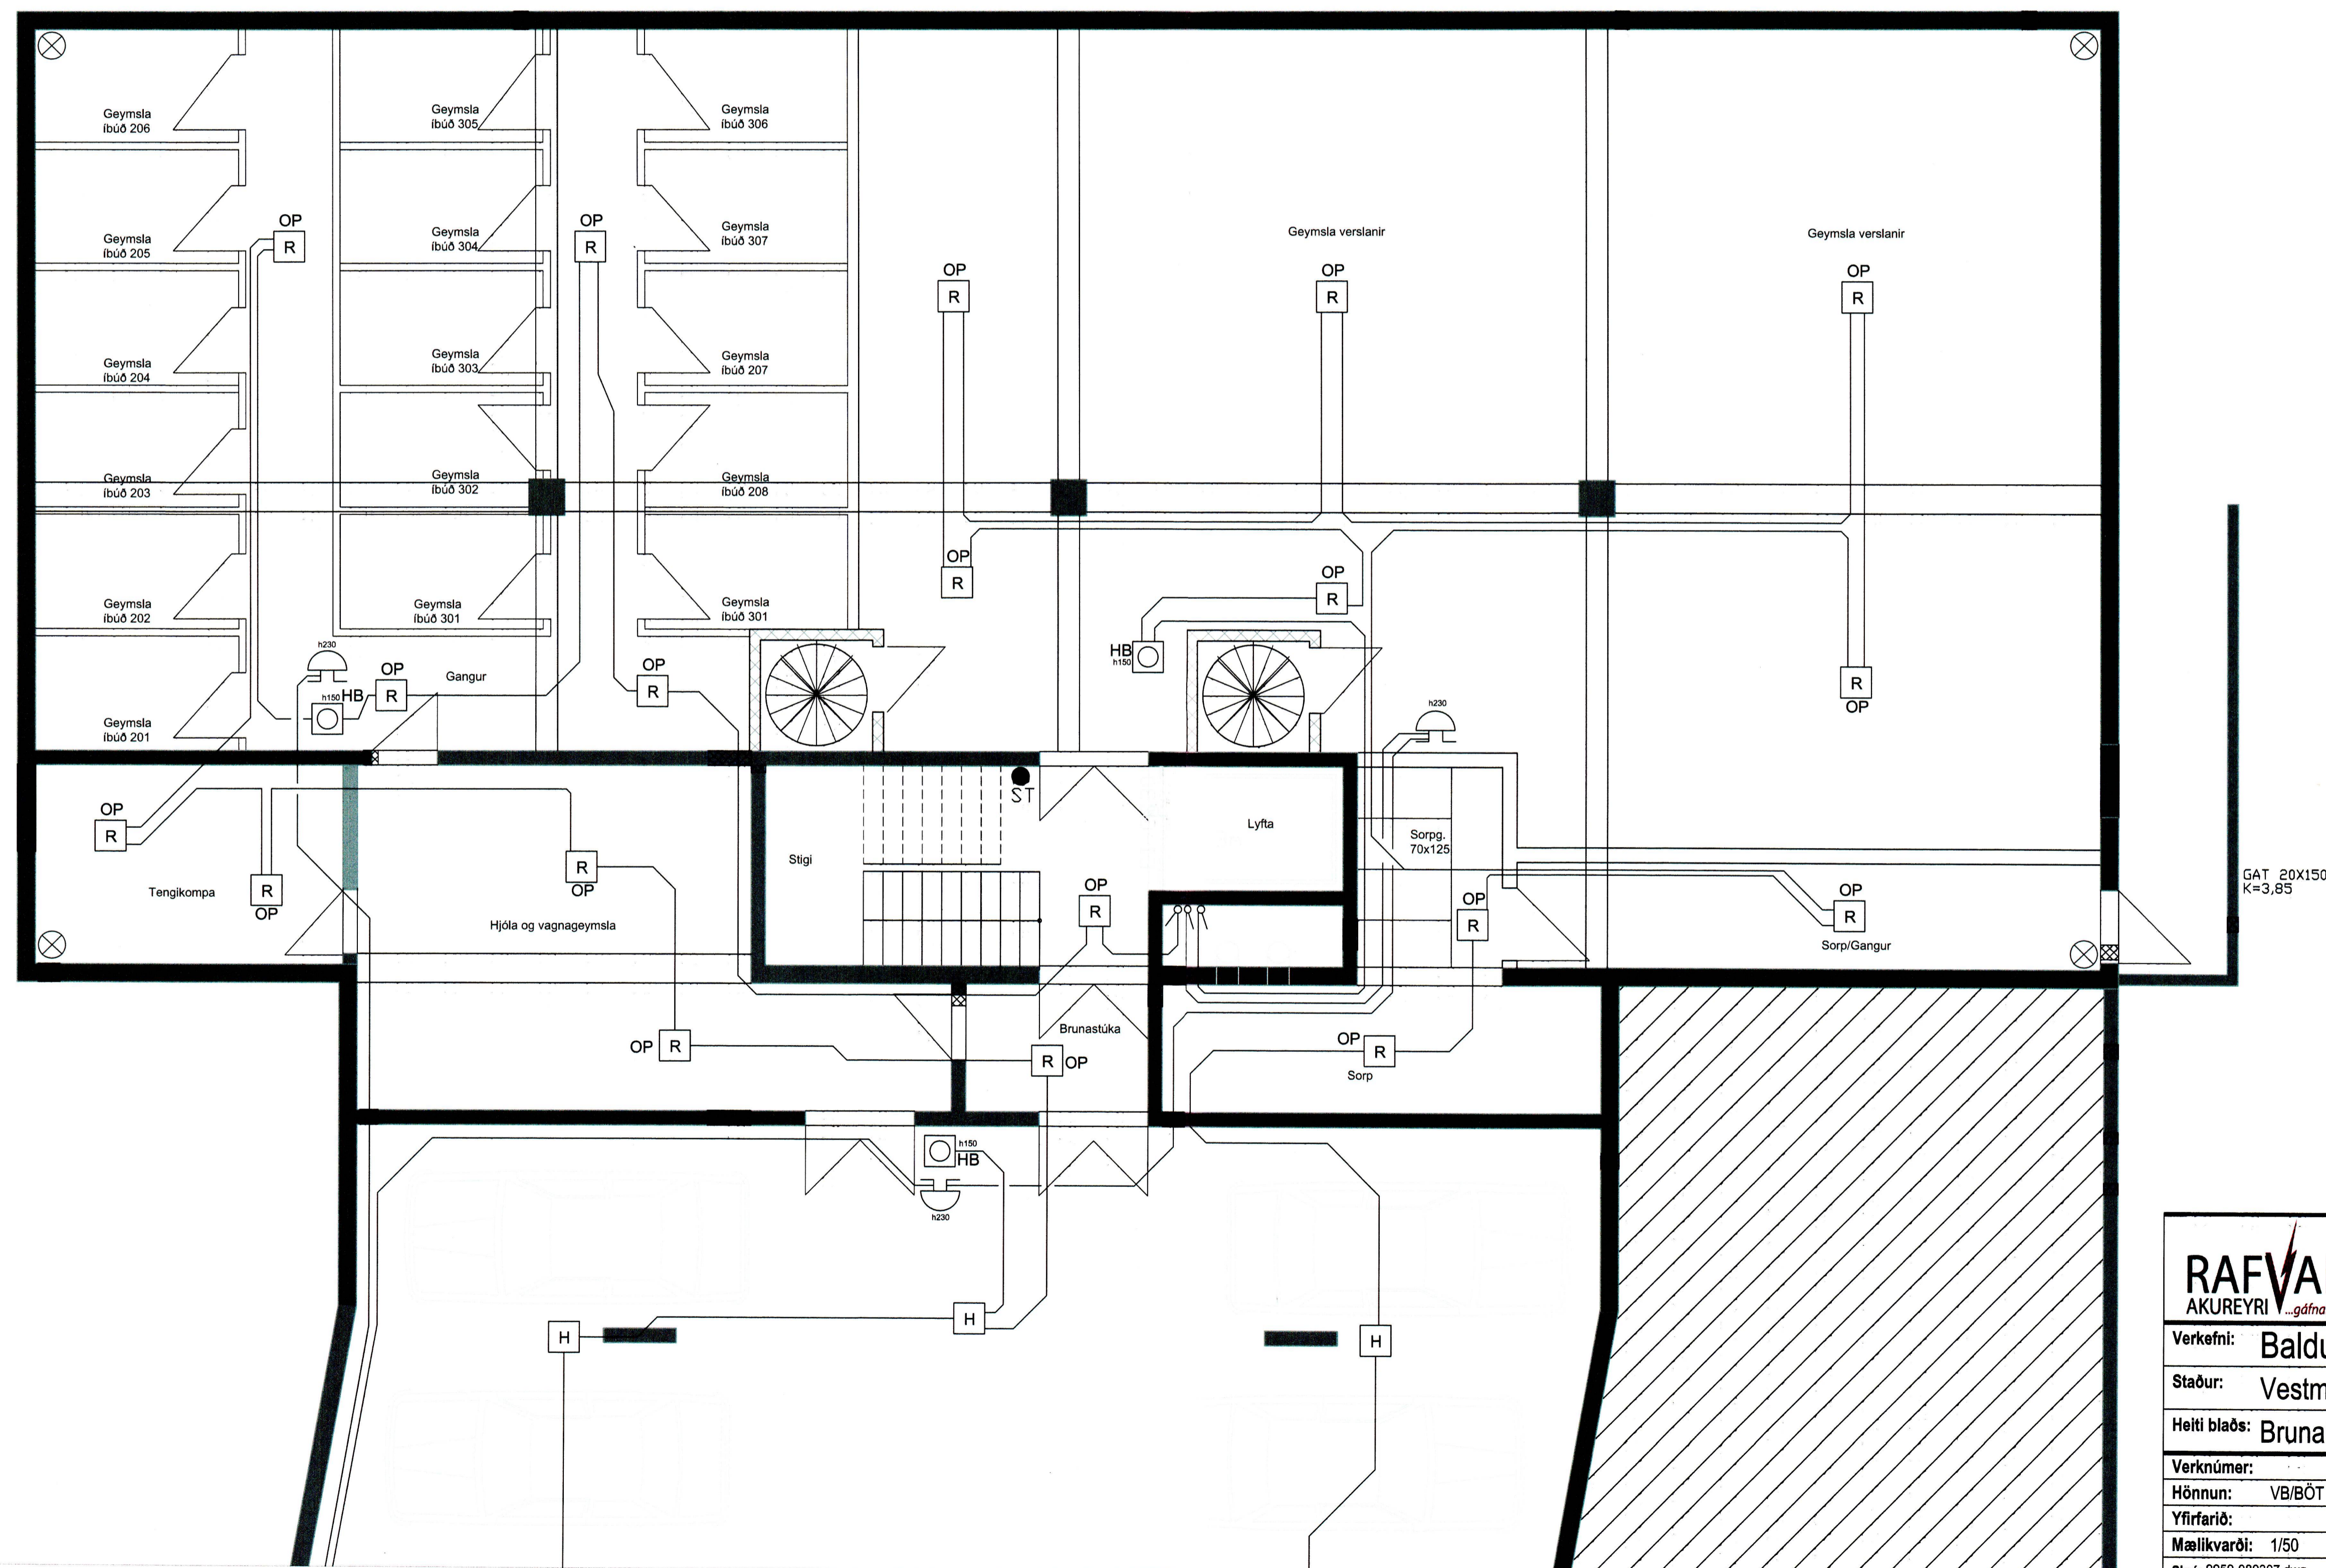

GAT 20x150
K=3,85

RAFVAL AKUREYRI <i>...gáfnaljos</i>		Rafval Akureyri ehf. Laufásögúsi 9, 600 Akureyri. Sí: 461-1140 / Fax: 461-2287 Mt: 530409-2289 rafval@rafval.is / www.rafval.is	
Verkefni:	Baldurshagi		
Staður:	Vestmannaeyjar		
Helti blaðs:	Brunakerfi kjallari fyrri hluti		
Verknúmer:	Verkefnastjóri: VBT		
Hönnun:	VB/BÓT	Teiknað:	VB/BÓT
Yfirari:	V. Blárgjafi Tomasson 090784-2419		
Mælikvarði:	1/50	Dagsetning:	21.06.2007
Skrá:	9959-080307.dwg	Blað:	25