


BYGGING  
 B-4-96  
 ALTRÖNNI I VESTMANNNAEYJUM  
 Fly 5 B. 2

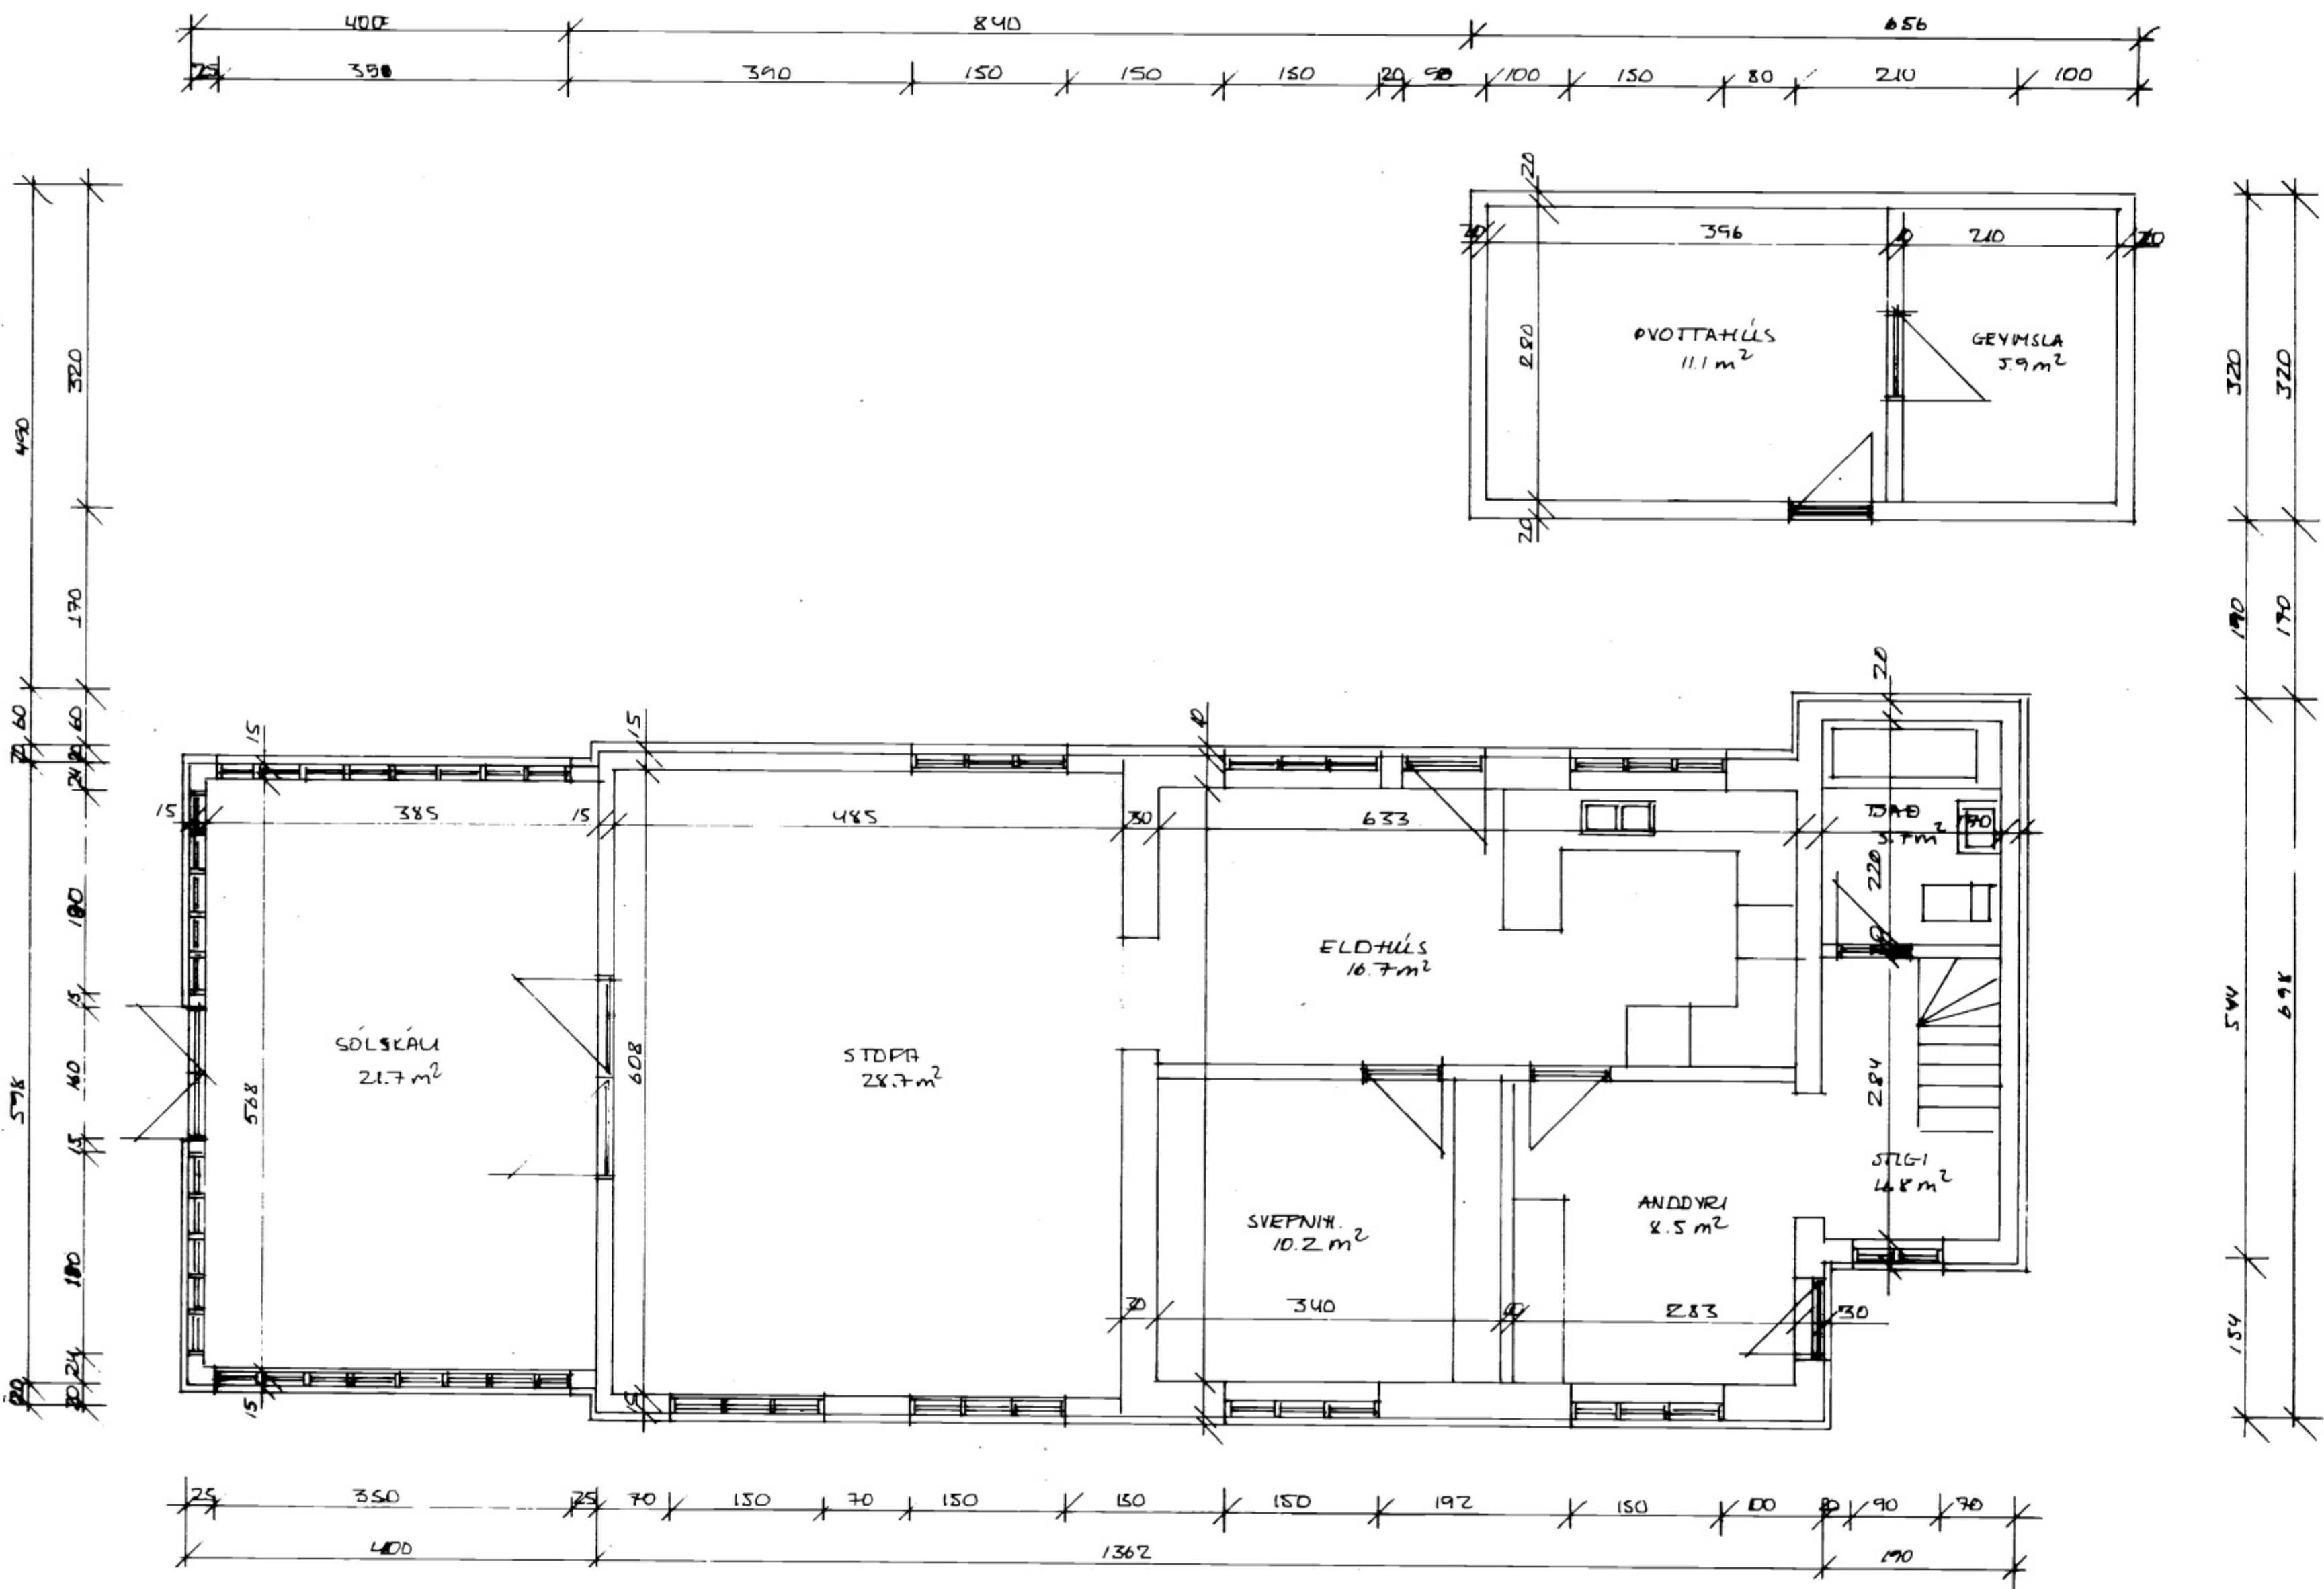

VESTURVEGLUR 1373 VESTMANNNAEYJUM				
				GRUNNFRÁND I. HÆÐ
ER. DMS. TSEYTING				
ISÓRÞYR/IN ISÓRÞYR/IN TEGINGARTÆKAN TEGING-ULLUR HÖRVAEGI 57 VESTMANNNAEYJUM H.S. 481-1135 VS 481-2911				
VESTMANNNAEYJUM 96	LYFARN	1:50		
TEKNI	VERK	BLAÐ		
ATL	SAND	9608	101	