
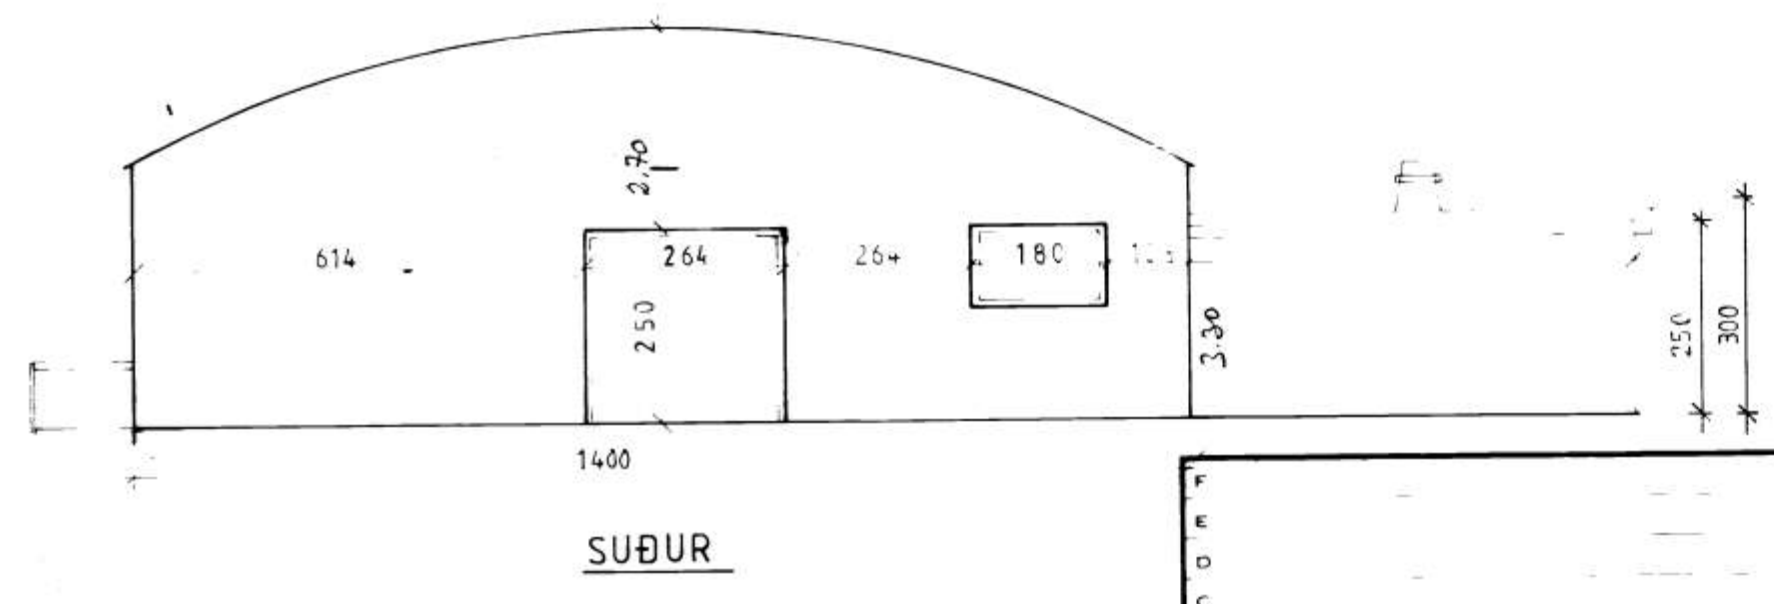
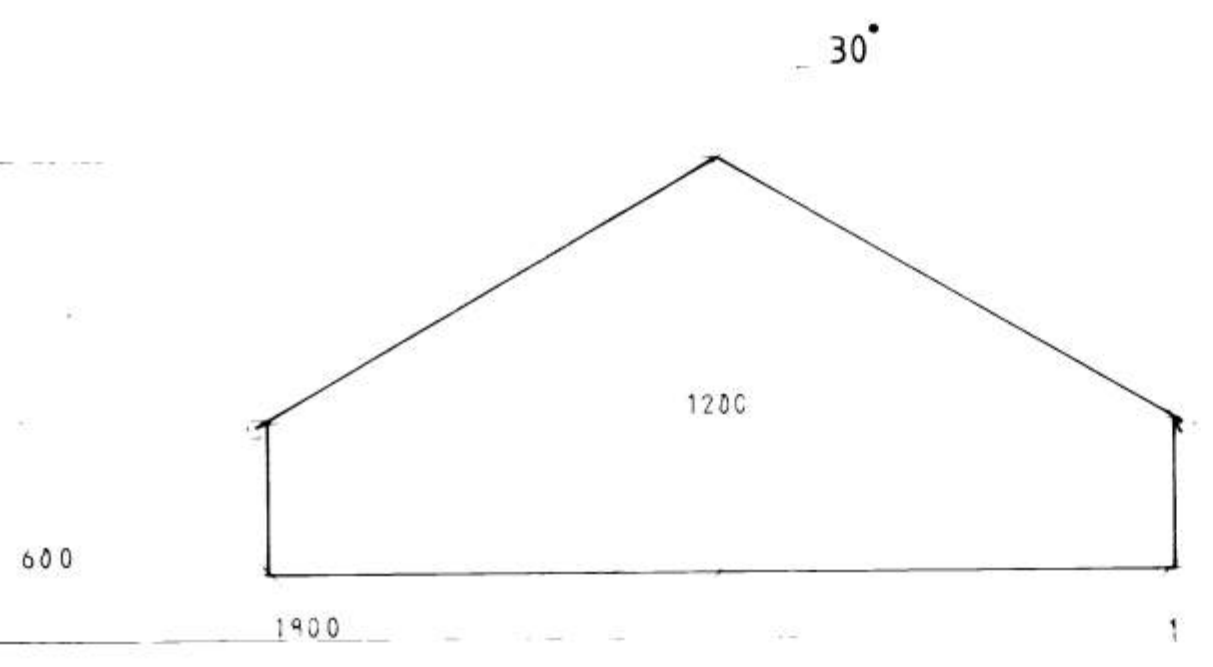
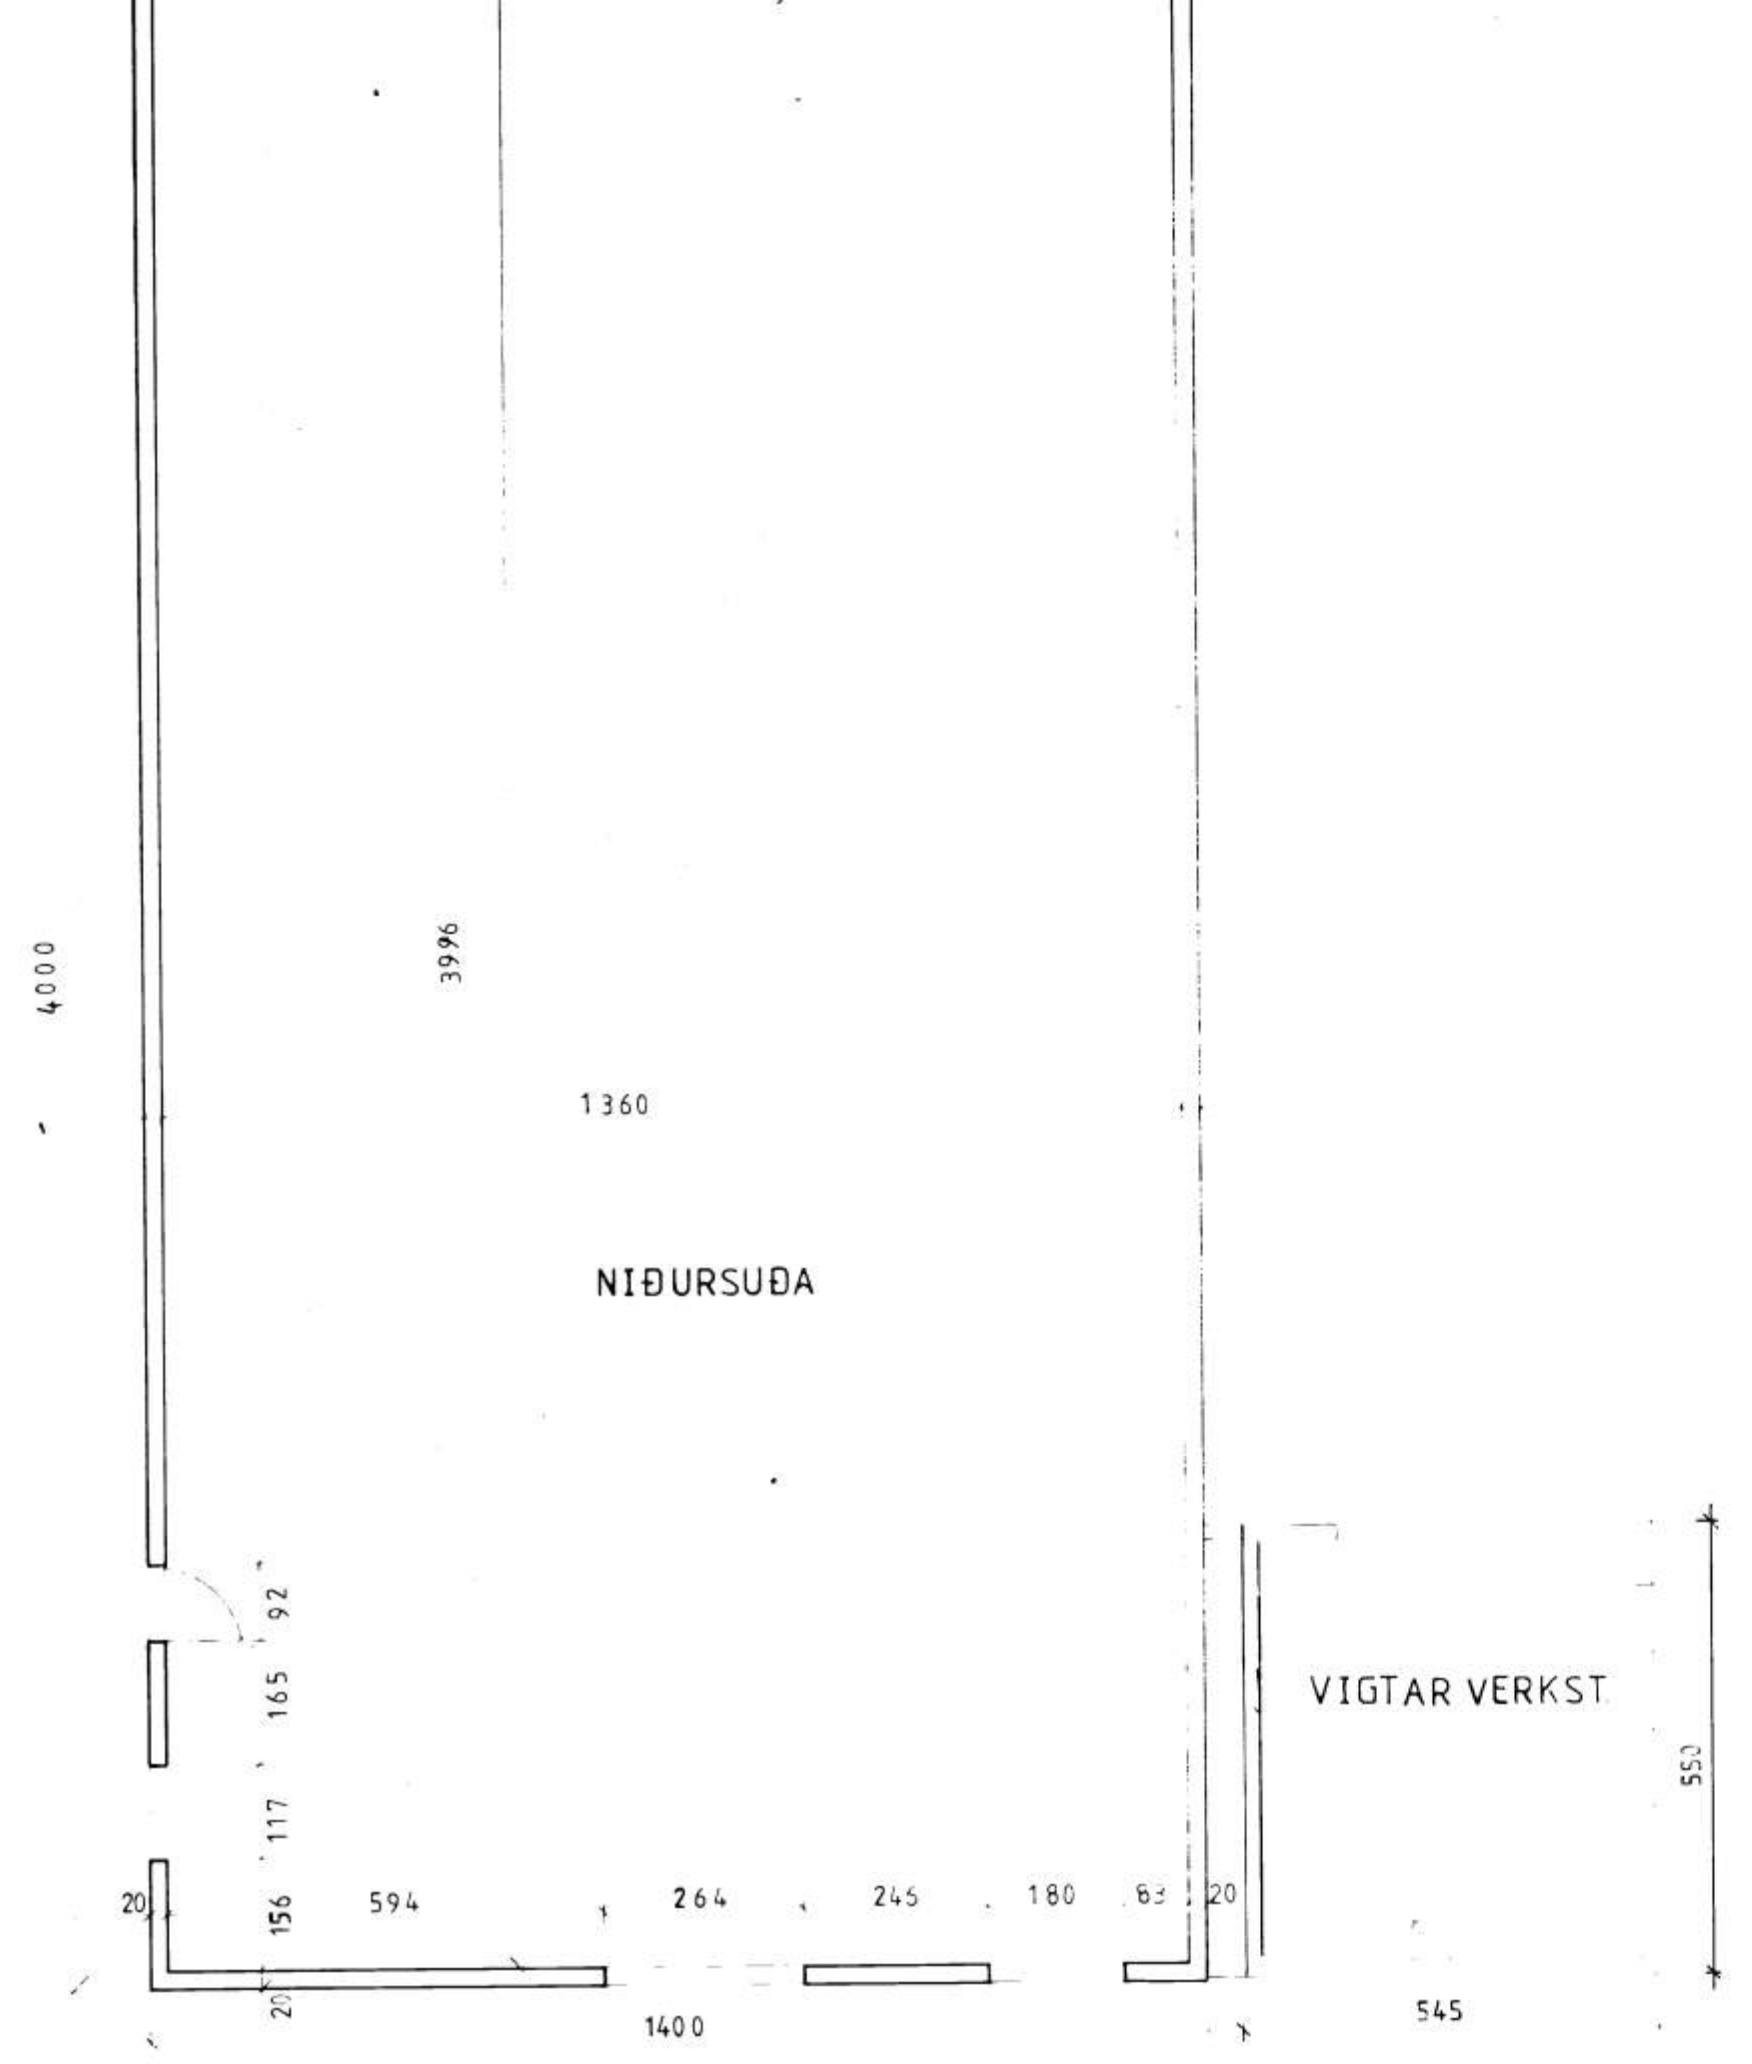


6413

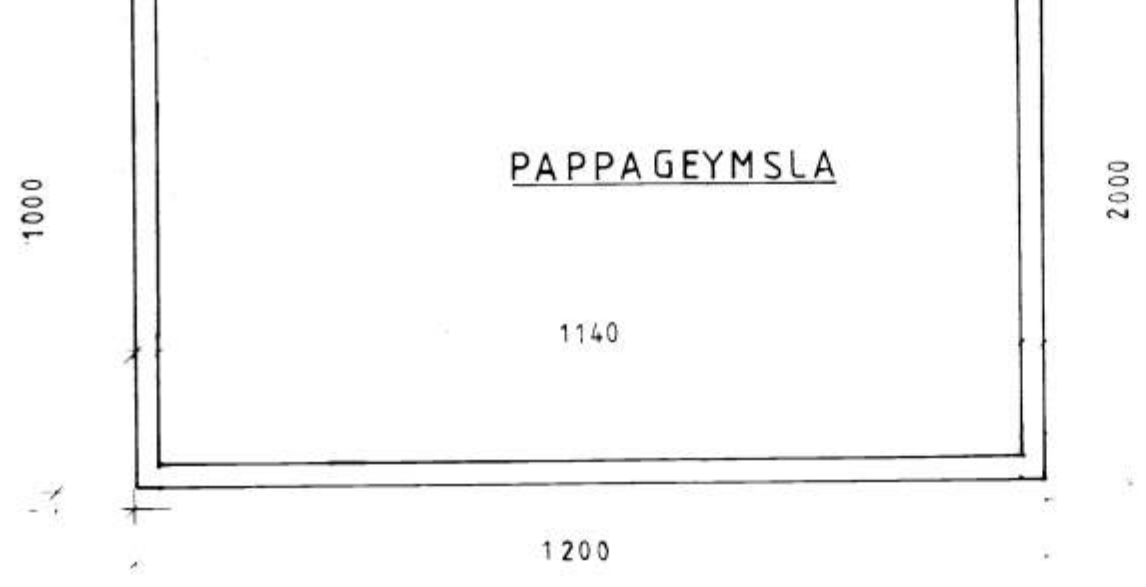

VERK LI FRASAMLAG VESTMANNAEYJA				
BR	DAGS	BREYTING	TEIKN. NR	AF
PÁLL ZÓPHONIÁSSON			HANNAD P Z	TEIKNAD S S
BYGGINGATÆKNIFRÆÐINGUR			KVARDI	
KIRKJUVEGI 23 - 98-2711			DAGS. ÁGÚST.	1983.
900 VESTMANNAEYJUM				